


FILED  
GREENVILLE CO. S.C.  
JAN 10 9 56 AM '85  
DONNIE S. TANKERSLEY  
R.M.C.

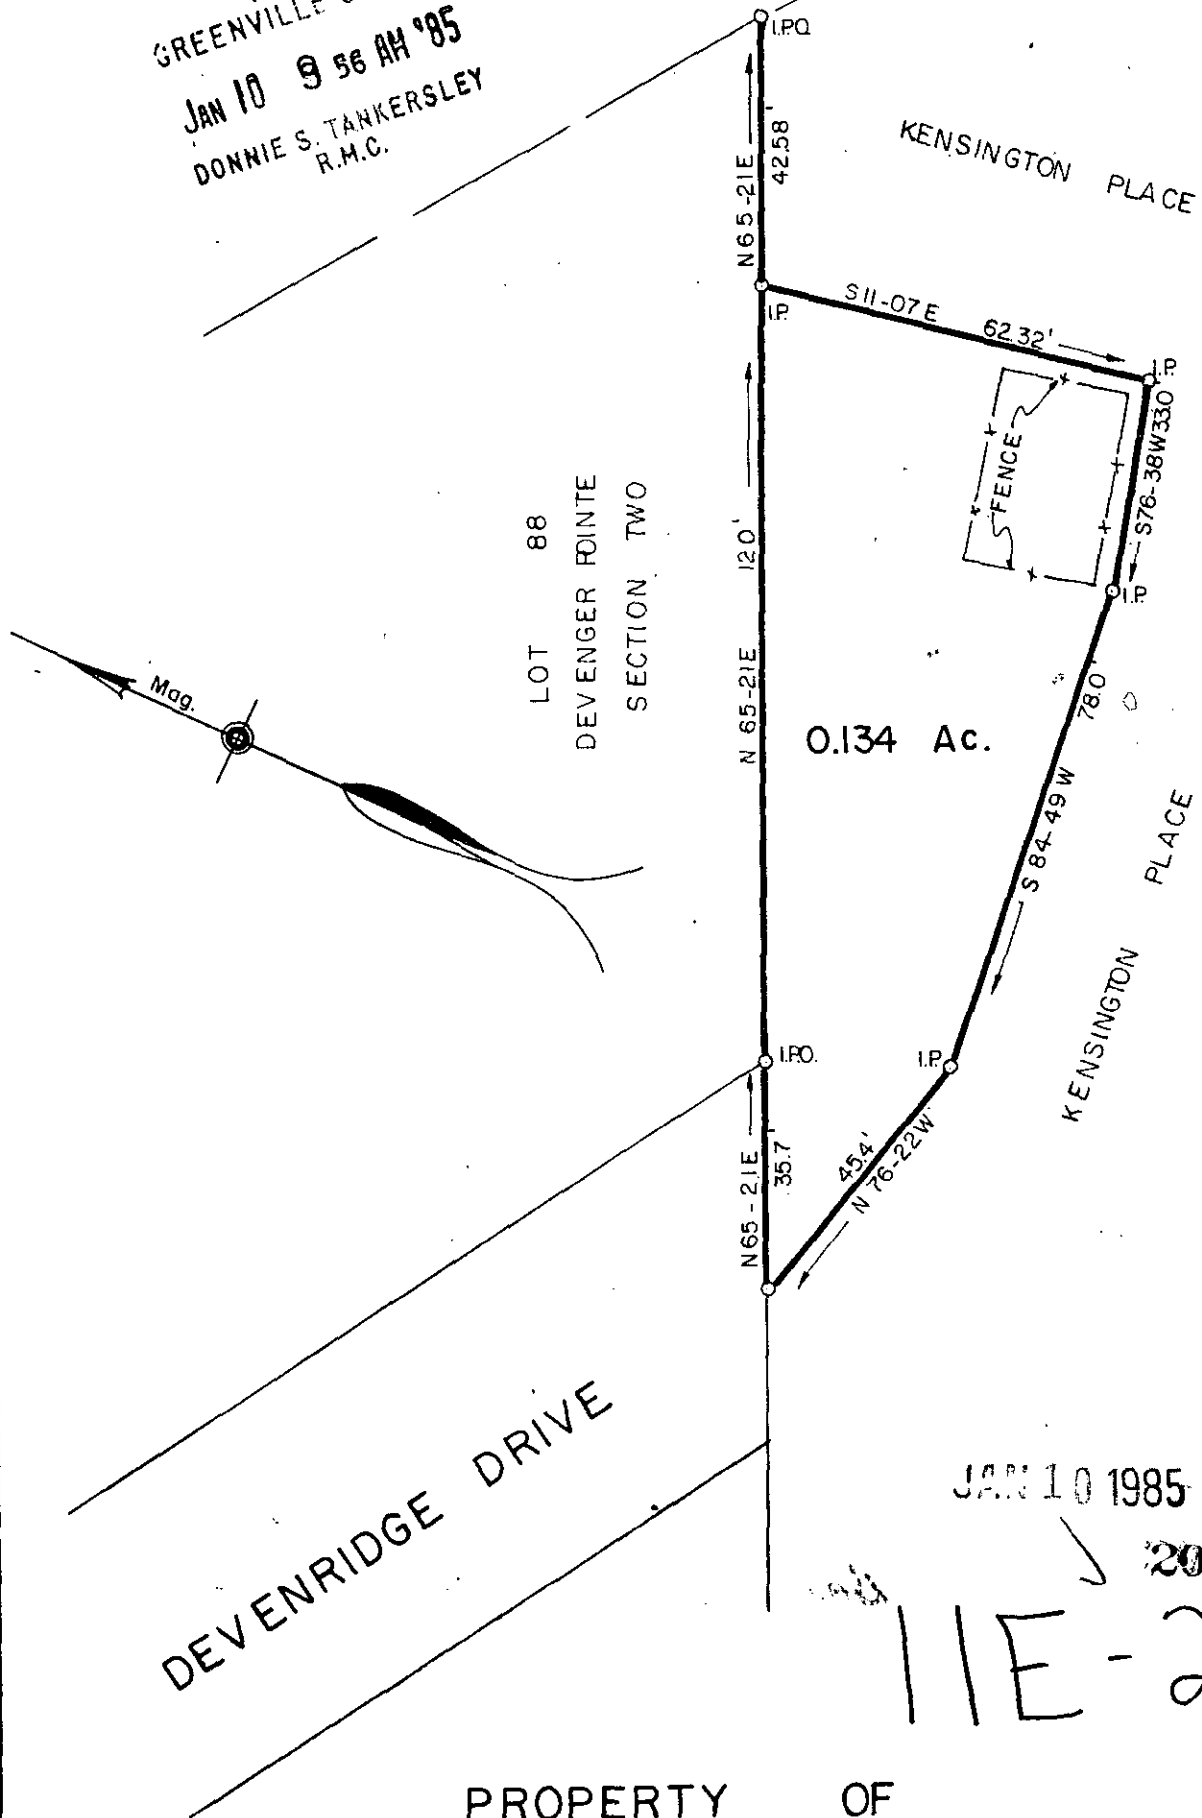

DEVENRIDGE DRIVE

KENSINGTON PLACE

KENSINGTON PLACE

LOT 88  
DEVENGER POINTE  
SECTION TWO

0.134 Ac.

JAN 10 1985

20561

11E-24


PROPERTY OF

WESTERN CAROLINA REGIONAL SEWER AUTHORITY  
GREENVILLE CO., S. C.

Scale 1" = 30" December, 1984

DALTON & NEVES CO., INC. ENGINEERS

121 MANLY STREET  
GREENVILLE, S. C.

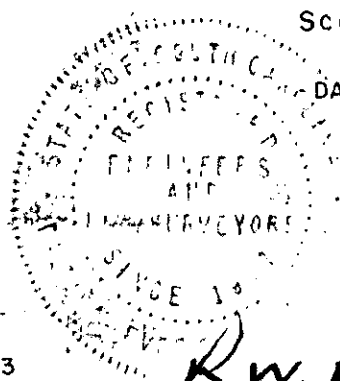

*R.W. Dalton*

GOTO -- 3 JA10 85 1454

3.0001