


FILED  
GREENVILLE CO. S.C.

JAN 29 10 27 AM '85

BONNIE S. TANKERSLEY  
R.M.C.

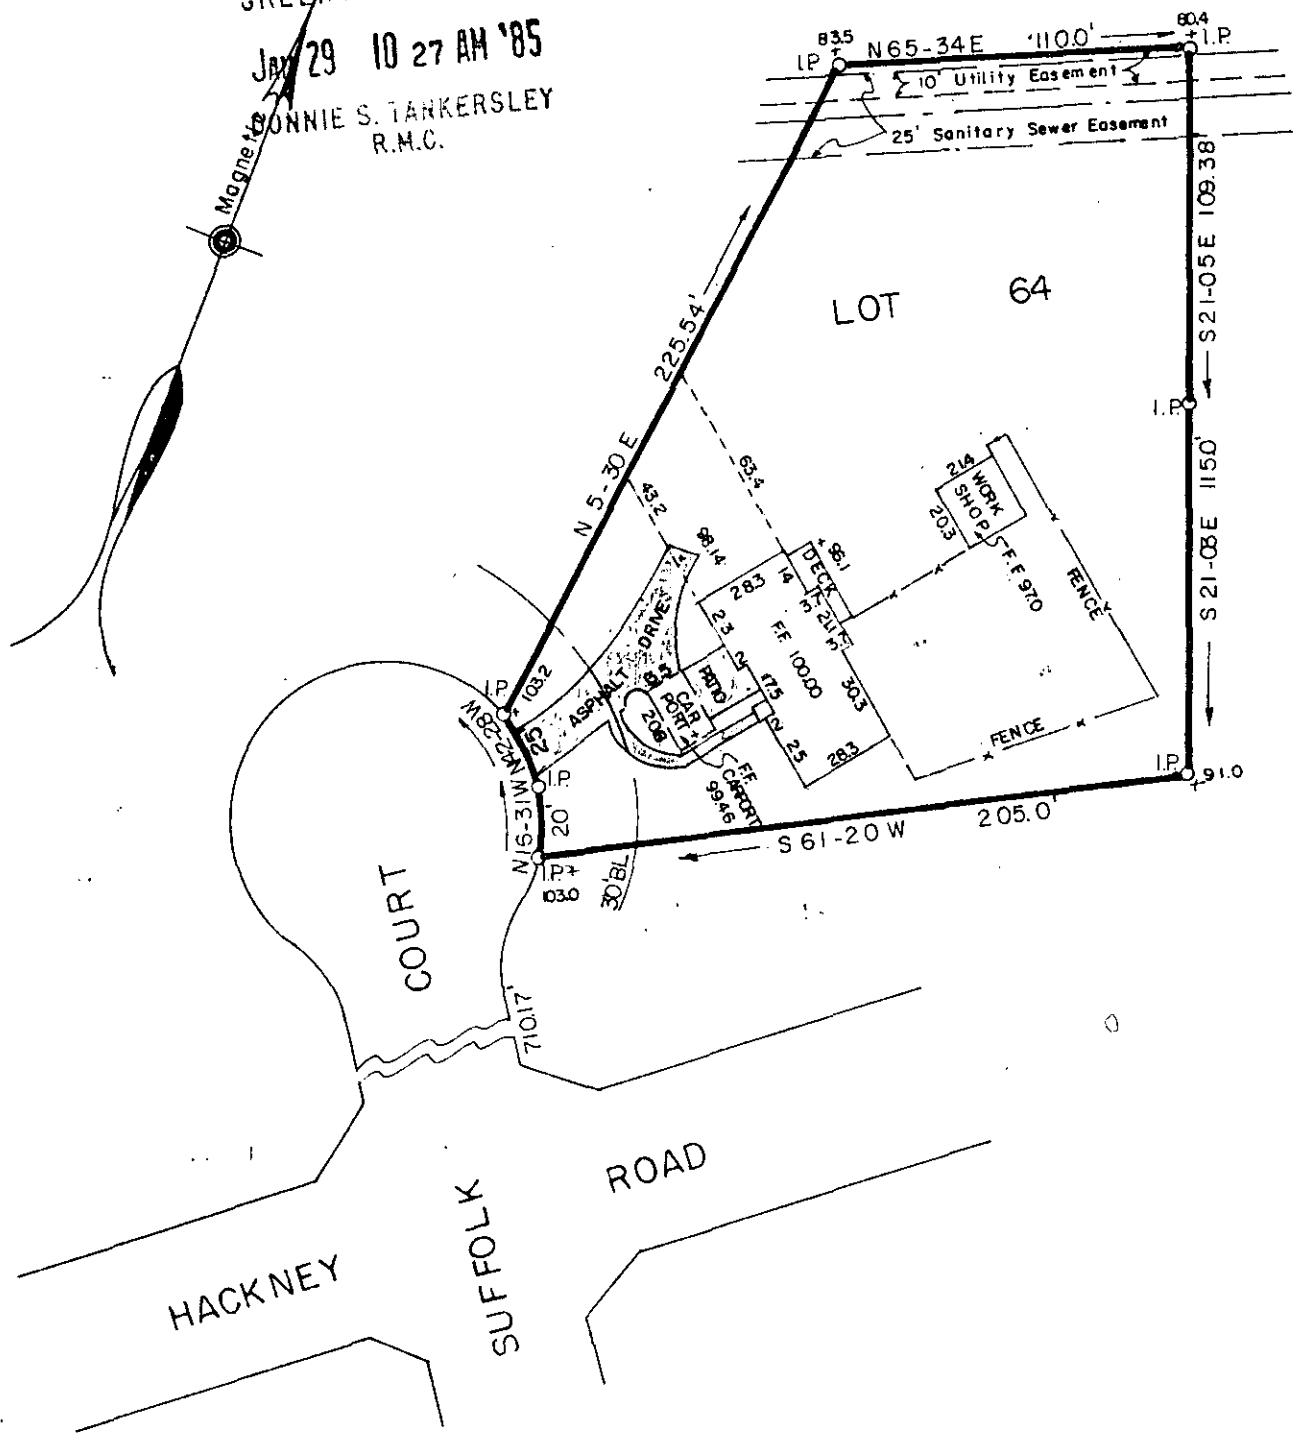

PROPERTY OF  
**JOHN ALLYN BUTCH** ✓22368

GREENVILLE CO., S.C.      JAN 29 1985

Scale 1" = 60' January, 1985

11-E-88

This is to certify that on the 28th day of January, 1985, we surveyed the property shown on this plat being known as Lot 64 on plat of River Downs, recorded in plat book 4-R, page 76, Office of R.M.C, Greenville County, S.C.; and that the property lines, walls and buildings are as shown hereon; that the buildings located on said lot do not encroach or project on adjacent streets or property; and that no adjacent buildings or walls encroach or project on said premises; and from information from Greenville County, this structure is not located in a designated flood area.

DALTON & NEVES CO., INC. ENGINEERS