


FILED
 GREENVILLE CO. S.C.
 JAN 11 1 48 PM '85
 DONNIE S. WILKERSLEY
 R.M.C.

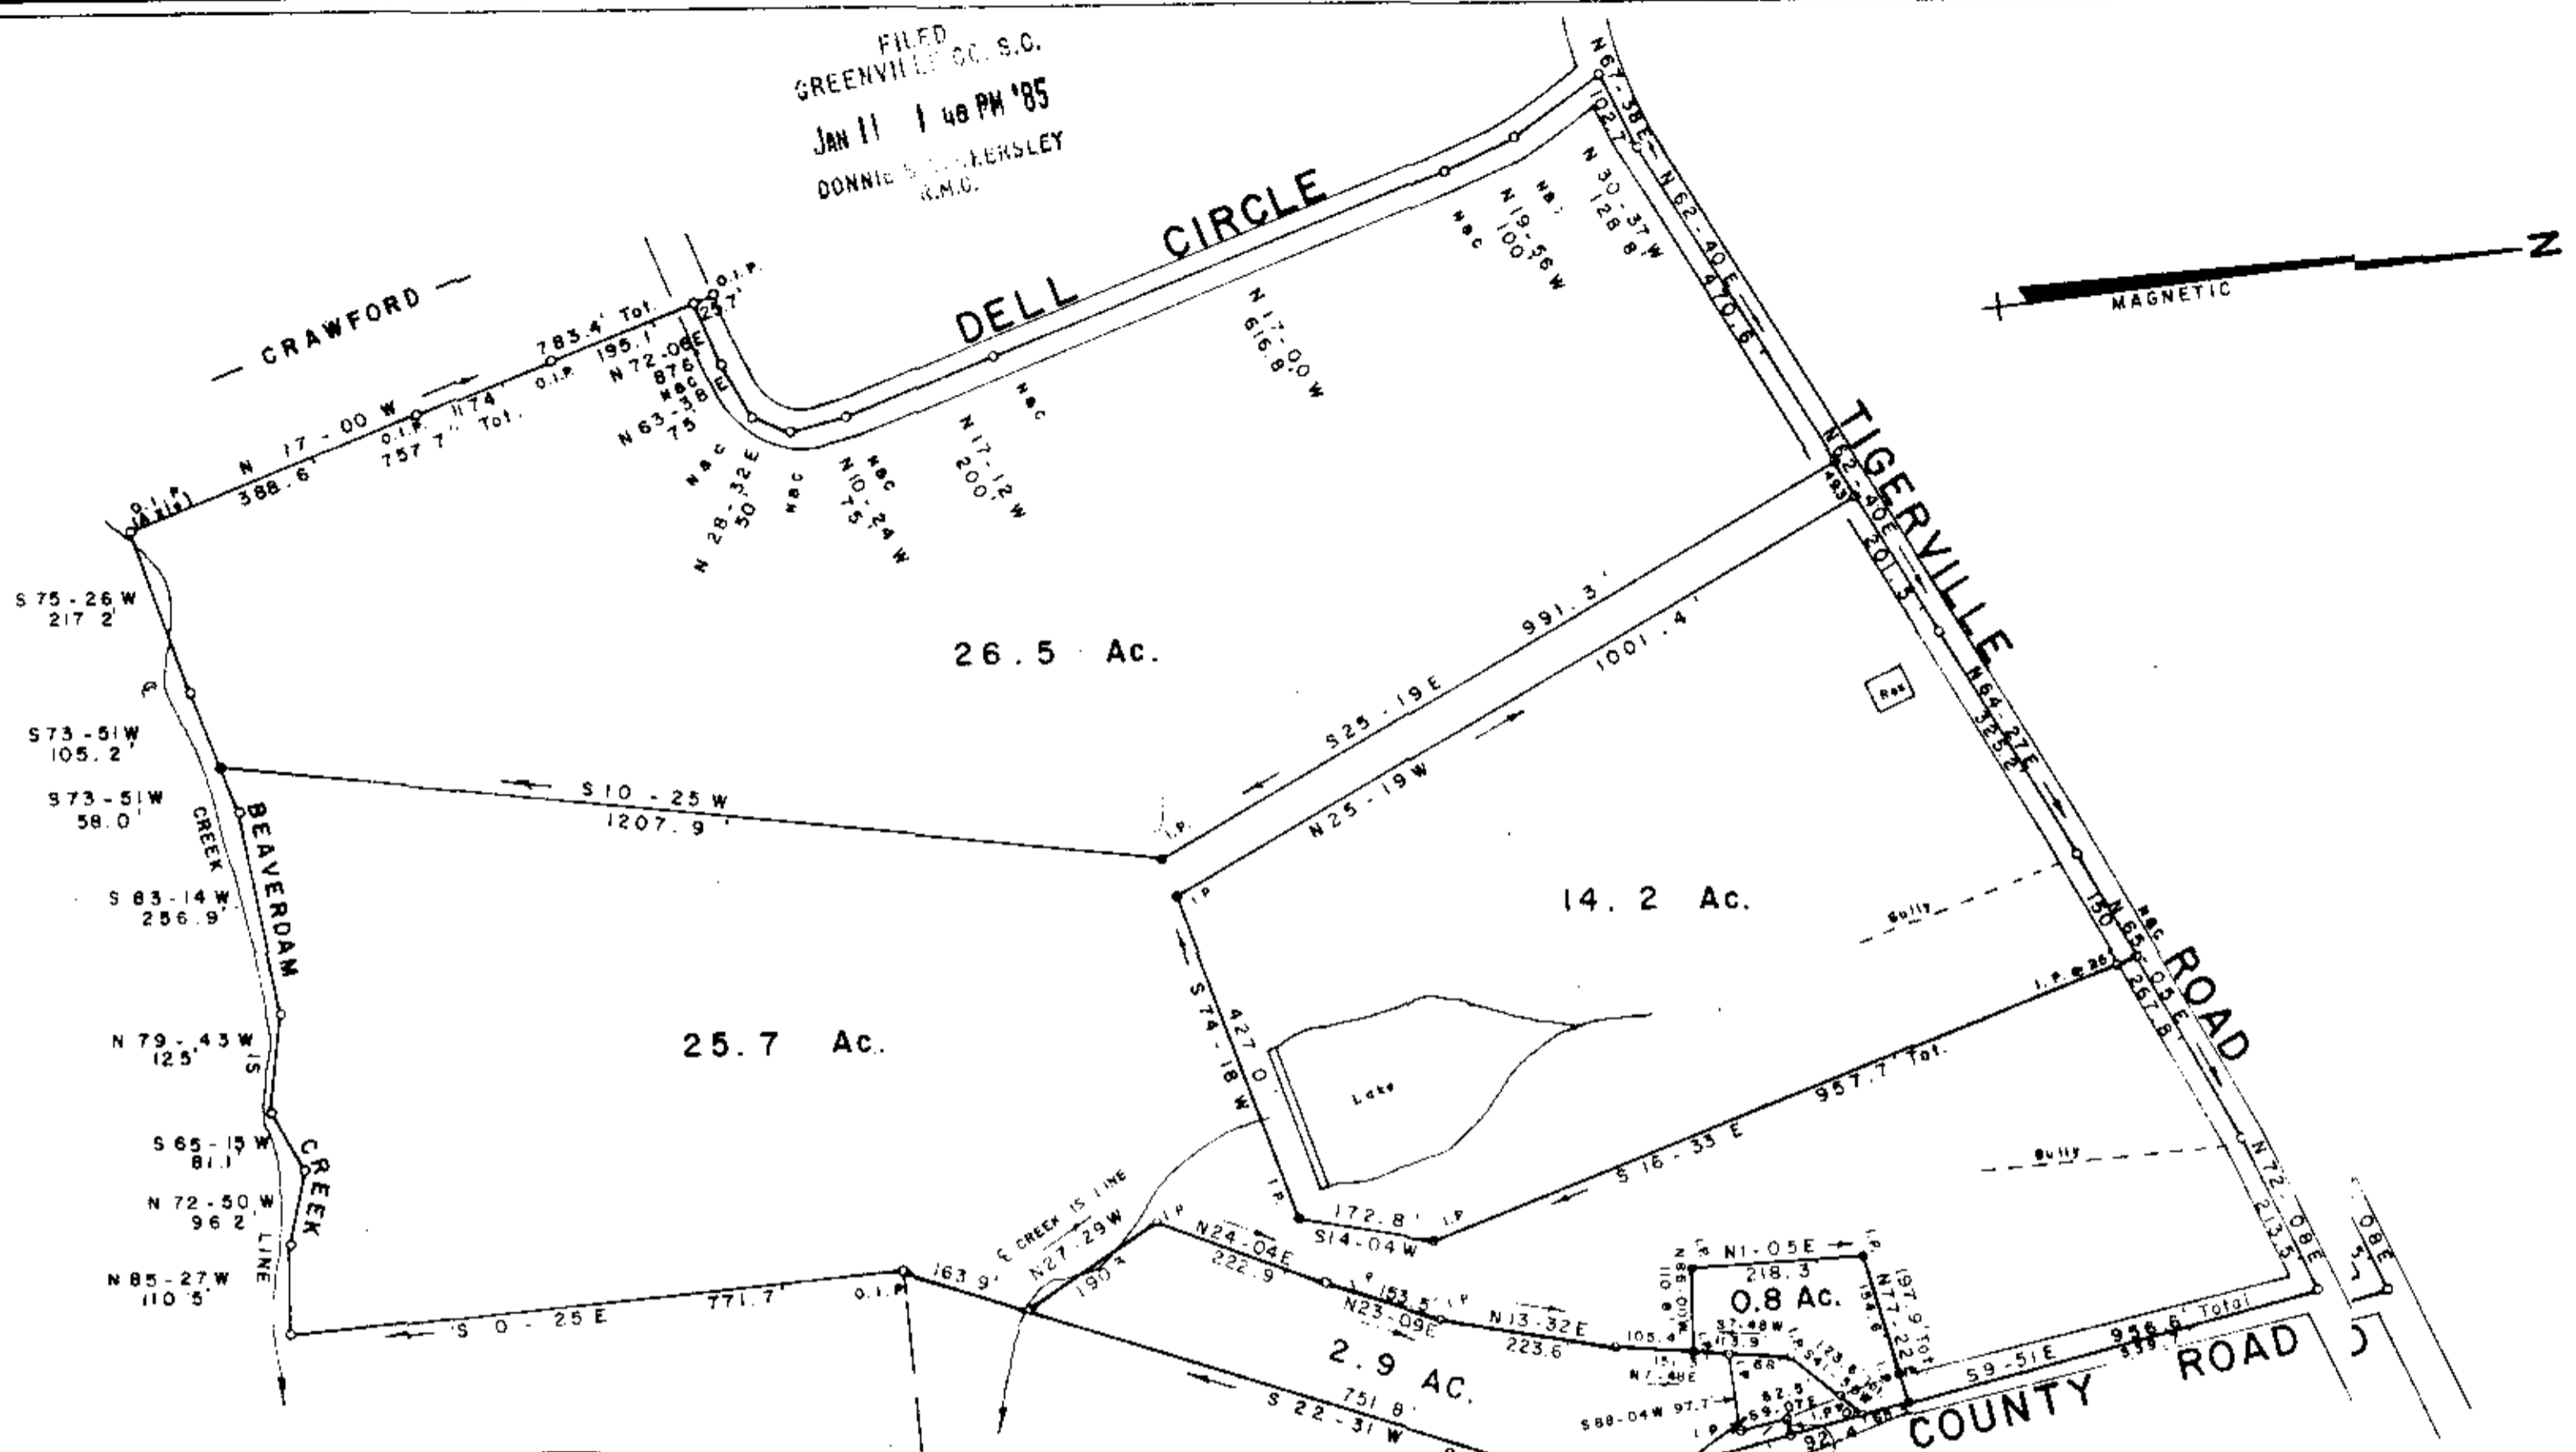

THIS PLAT IS NOT VALID UNLESS
 AS DEFINED BY THE GREENVILLE
 COUNTY SUBDIVISION REGULATIONS.
 1/11/85 *F. James Forbes*
 Chairman, Secretary of Planning
 Greenville County Planning

PROPERTY OF
W. RALPH ROBERTSON
 NEAR TRAVELERS REST
 SOUTH CAROLINA

JAN 11 1985 985
 11F-83 20600

W.R. Williams, Jr.
 W.R. WILLIAMS, JR. ENGR / SURVEYOR # 3979
 15 SOUTH MAIN STREET
 TRAVELERS REST, S.C.

APRIL 27, 1977
 REVISED MARCH 29, 1978
 REVISED SEPTEMBER 12, 1980 - 3.1 AC.

Revised July 29, 1983 (0.8 Ac.)
 Revised September 16, 1984 (26.5 Ac.)
69.3 AC. GROSS

SCALE 1" = 200.5.0000
 2, JAN 11 1985