
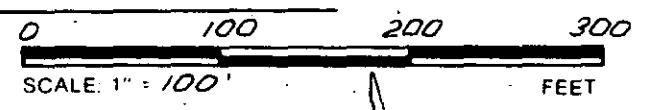
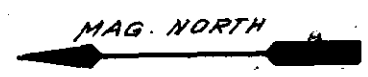


MICROFILMED

FILED
GREENVILLE CO. S.C.
JAN 15 4 24 PM '85
DONNIE S. TANKERSLEY
R.M.C.

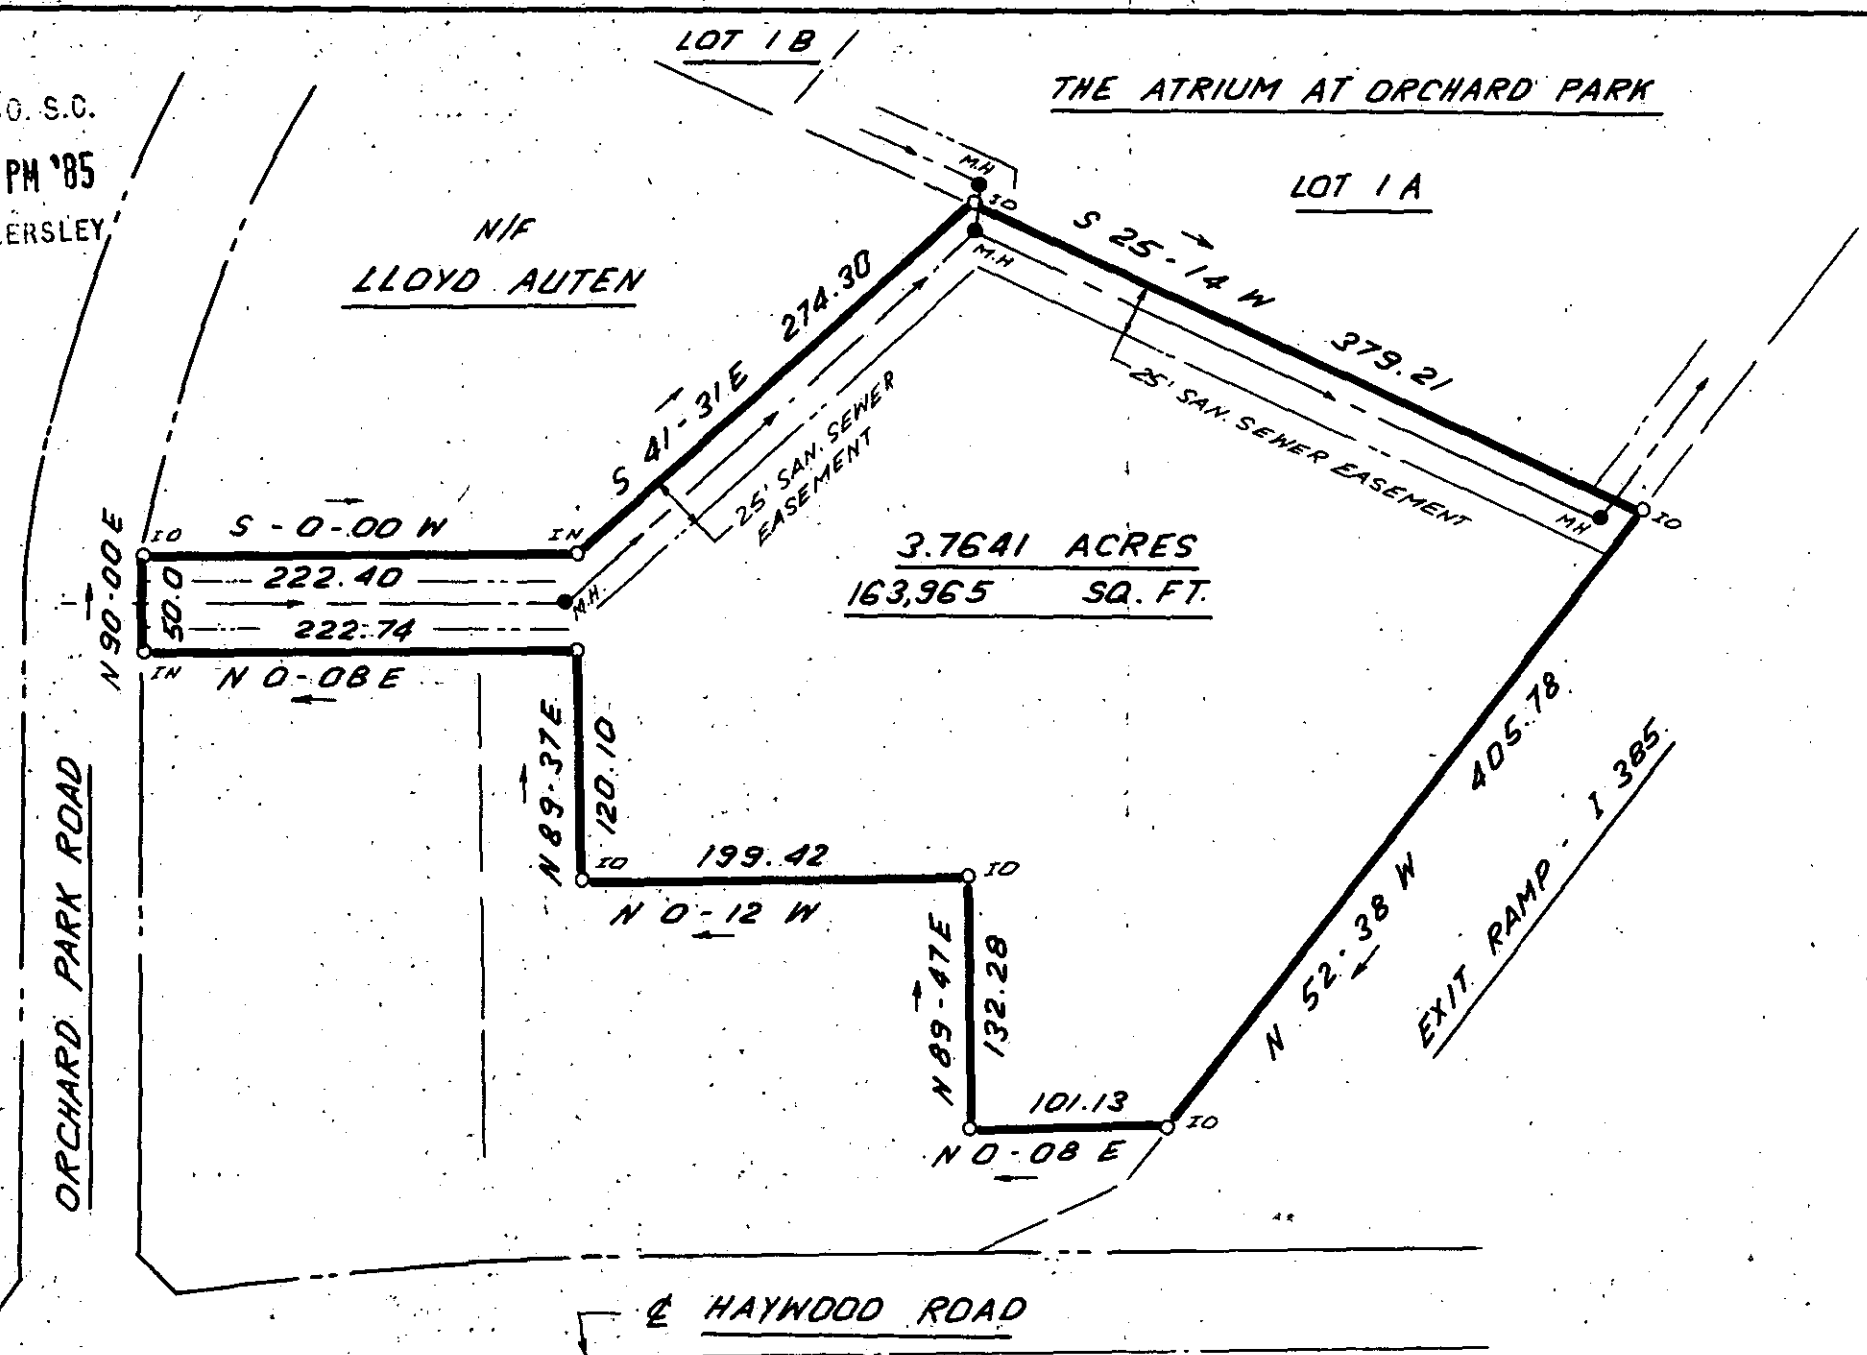

I HEREBY CERTIFY THAT THE RATIO OF PRECISION OF THE FIELD SURVEY IS 1: 5000 AS SHOWN HEREON AND THAT THE AREA WAS DETERMINED BY DMD METHOD.

JAN 15 1985

22051 ✓

11F-16

SOUTH CAROLINA REGISTERED LAND SURVEYOR
 4781
 JAMES R. FREELAND

RLS: JAMES R. FREELAND
 NO: 4781

**STATE OF SOUTH CAROLINA
 GREENVILLE COUNTY**

SURVEY FOR
L. STEWART SPINKS

FREELAND & ASSOCIATES Engineers • Land Surveyors 318 WEST STONE AVENUE. GREENVILLE, S.C. (803) 271-4924	
PLAT BOOK	
DEED BOOK	
TAX MAP	
PARTY CHIEF	J.E.C.
DRAWN	J.R.
DATE	1-10-85
DWG. NO.	12310-1

ECTO - 1 JAN 15 85 042

THE PHOTO MACHINE CO. INC. N41289