
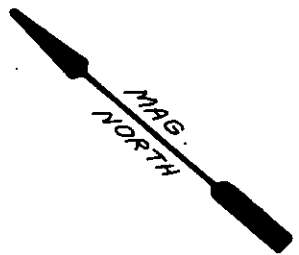
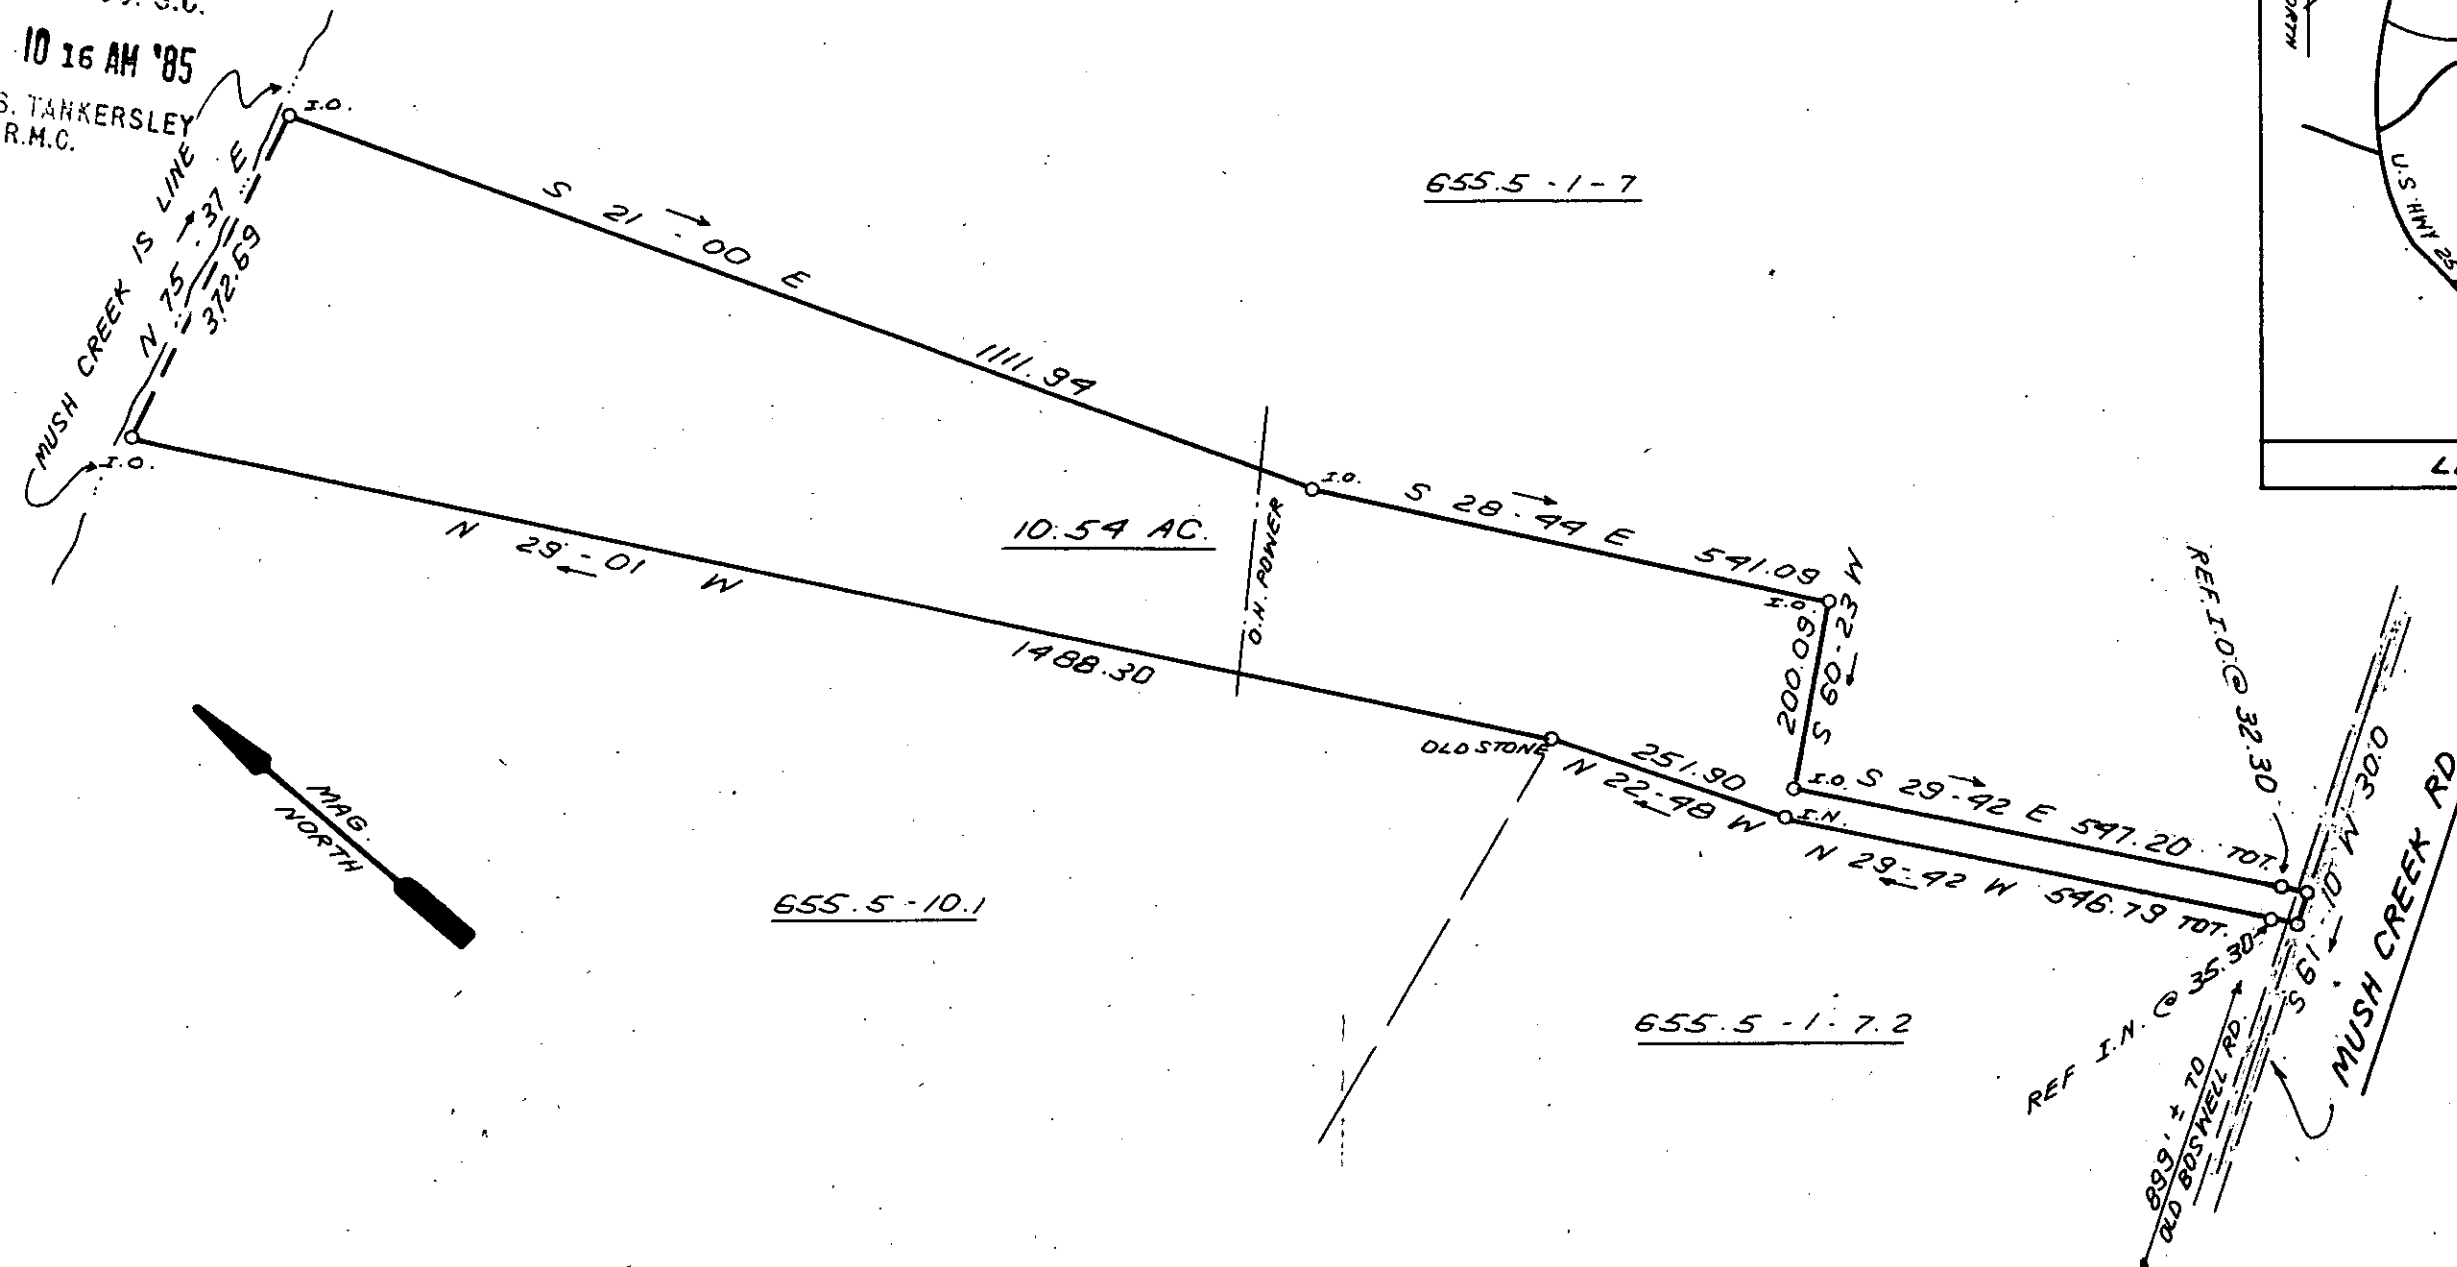


FILED
 GREENVILLE CO. S.C.
 JAN 21 10 16 AM '85
 DONNIE S. TANKERSLEY
 R.M.C.

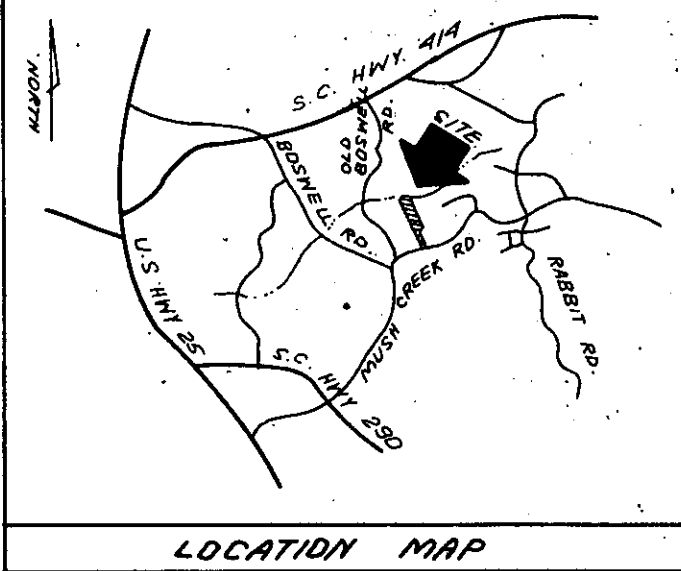


655.5-10.1

655.5-1-7


655.5-1-7.2

21555

11-F-25

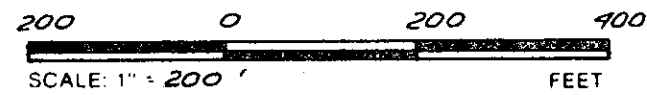

I HEREBY CERTIFY THAT THE RATIO OF PRECISION OF THE FIELD SURVEY IS 1:5000 AS SHOWN HEREON AND THAT THE AREA WAS DETERMINED BY DMD METHOD.

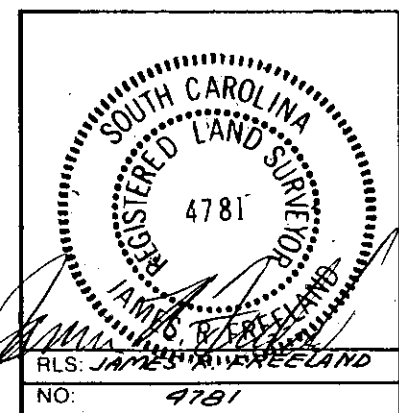

STATE OF SOUTH CAROLINA
 GREENVILLE COUNTY

FREELAND & ASSOCIATES
 Engineers • Land Surveyors
 318 WEST STONE AVENUE.
 GREENVILLE, S.C.
 (803) 271-4924

SURVEY FOR
 GENE M. CREASY
 CAROLYN W. CREASY
 JAN 21 1985

PLAT BOOK	
DEED BOOK	1030-972
TAX MAP	MRT 655.5-1-7.2
PARTY CHIEF	B.G.
DRAWN	K.E.G. 0001
DATE	DEC. 17, 1984
DWG. NO.	12,220

THE PRINT MACHINE, INC. N41289

MICROFILMED