


LOCATION MAP

I Hereby Certify That The Measurements As Shown Above Are Correct And There Are No Encroachments Or Projections Other Than Shown.



STATE PARK ROAD

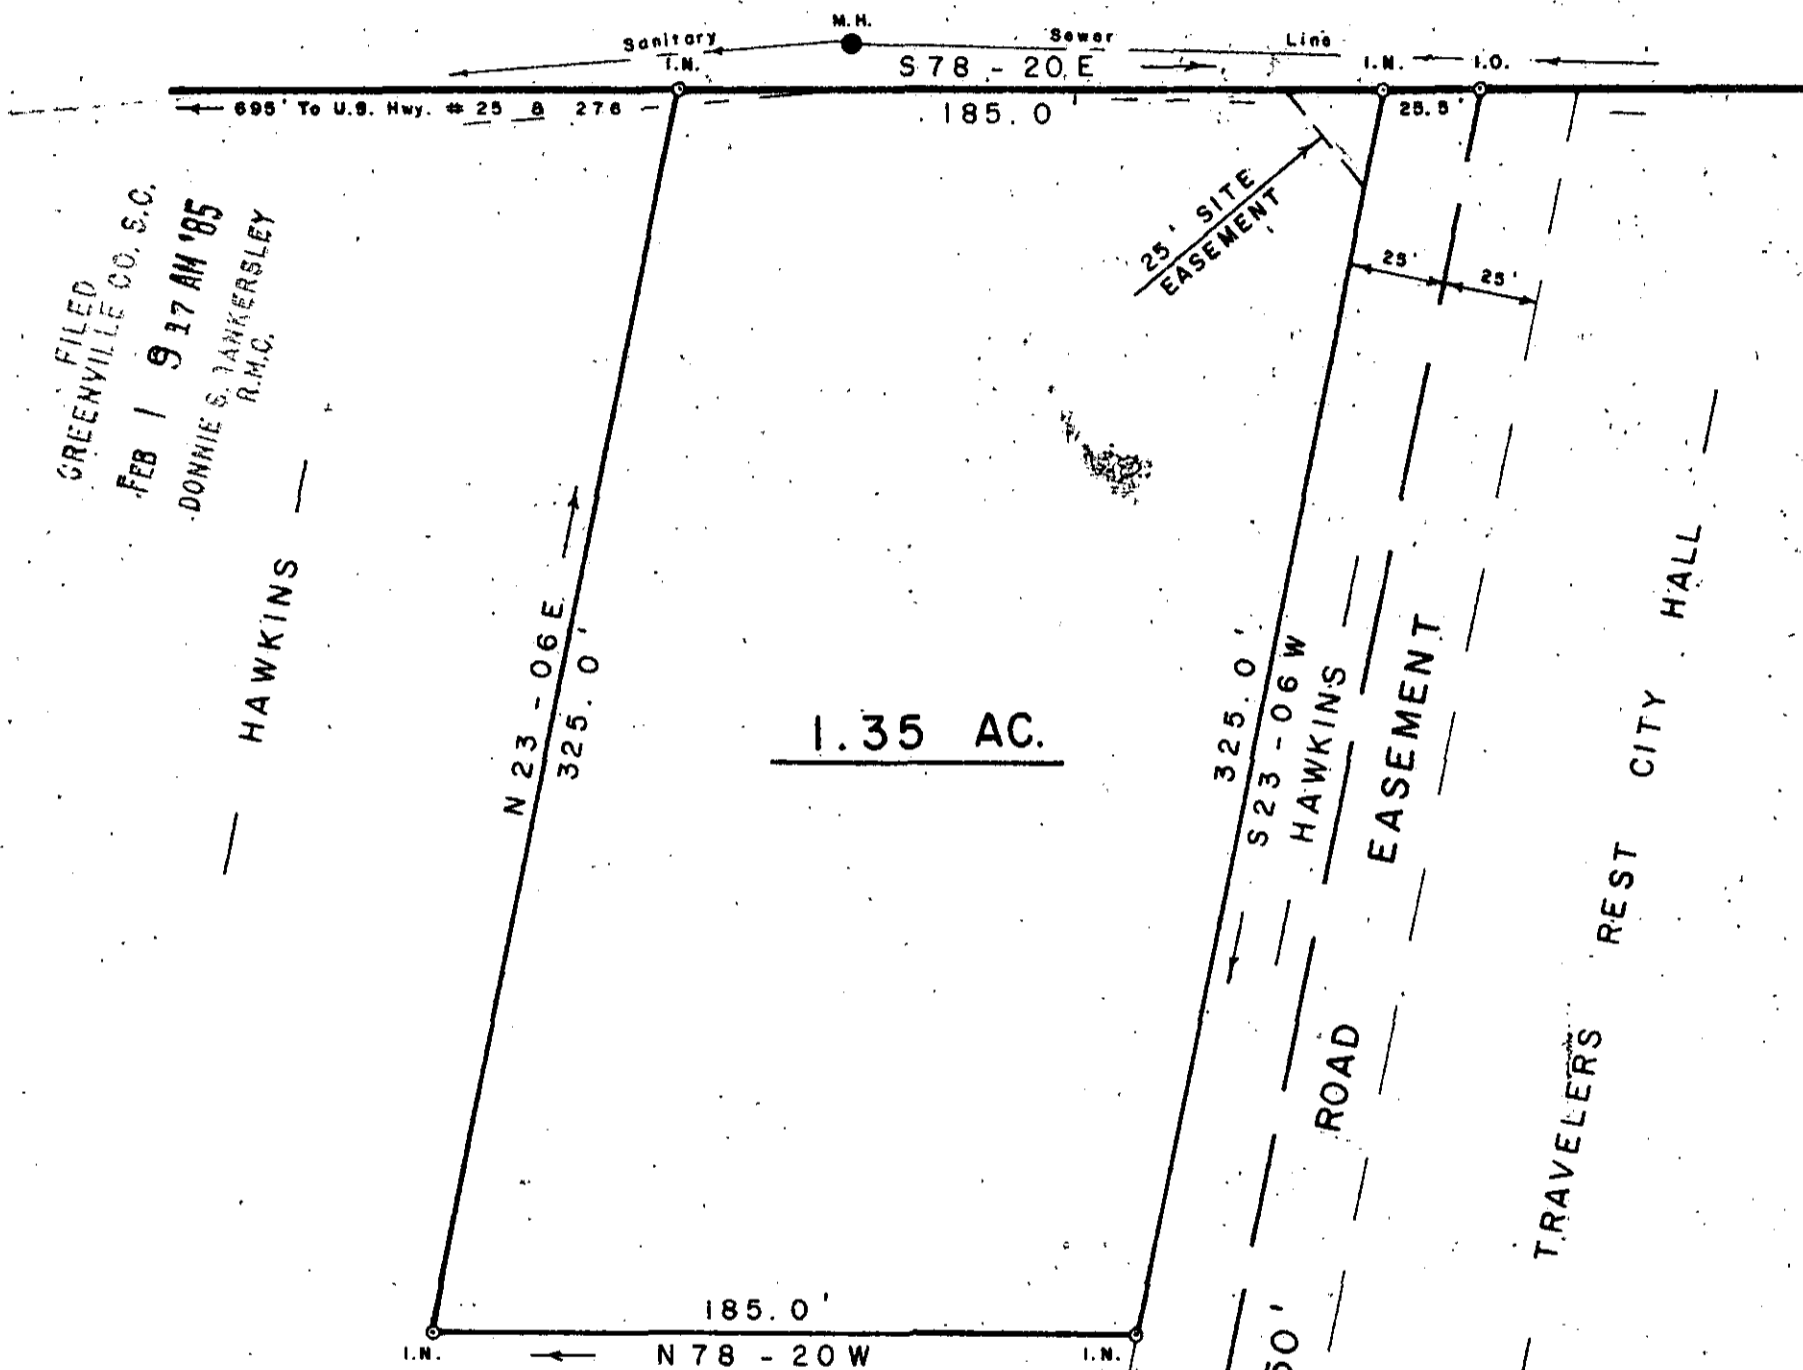

FILED
GREENVILLE CO. S.C.
FEB 1 9 17 AM '85
DONNIE S. JANKERSLEY
R.M.C.

HAWKINS

1.35 AC.

25' SITE EASEMENT

50' ROAD

REST CITY HALL

11-F-38

22741

SURVEY FOR


WILLIAM B. DUCKER

CITY OF TRAVELERS REST GREENVILLE CO.

SOUTH CAROLINA

JANUARY 15, 1985

SCALE: 1" = 50'

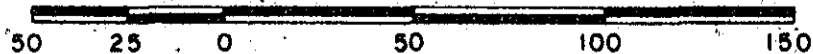

SC10 -----1 FE01 85 011



W. R. WILLIAMS, JR.
ENGINEER/SURVEYOR
P. E. & L. S. No. 3979
15 S. MAIN STREET
TRAVELERS REST, S. C.
29690

"I hereby certify that the ratio of precision of the field survey is 1/5000 as shown hereon and the area was determined by DMD method of area calculation."

W. R. Williams, Jr. P. E. & L. S. No. 3979