


MICROFILMED

FILED
GREENVILLE CO. S.C.
FEB 1 2 20 PM '85
PONNIE S. TARKERSLEY
R.M.C.

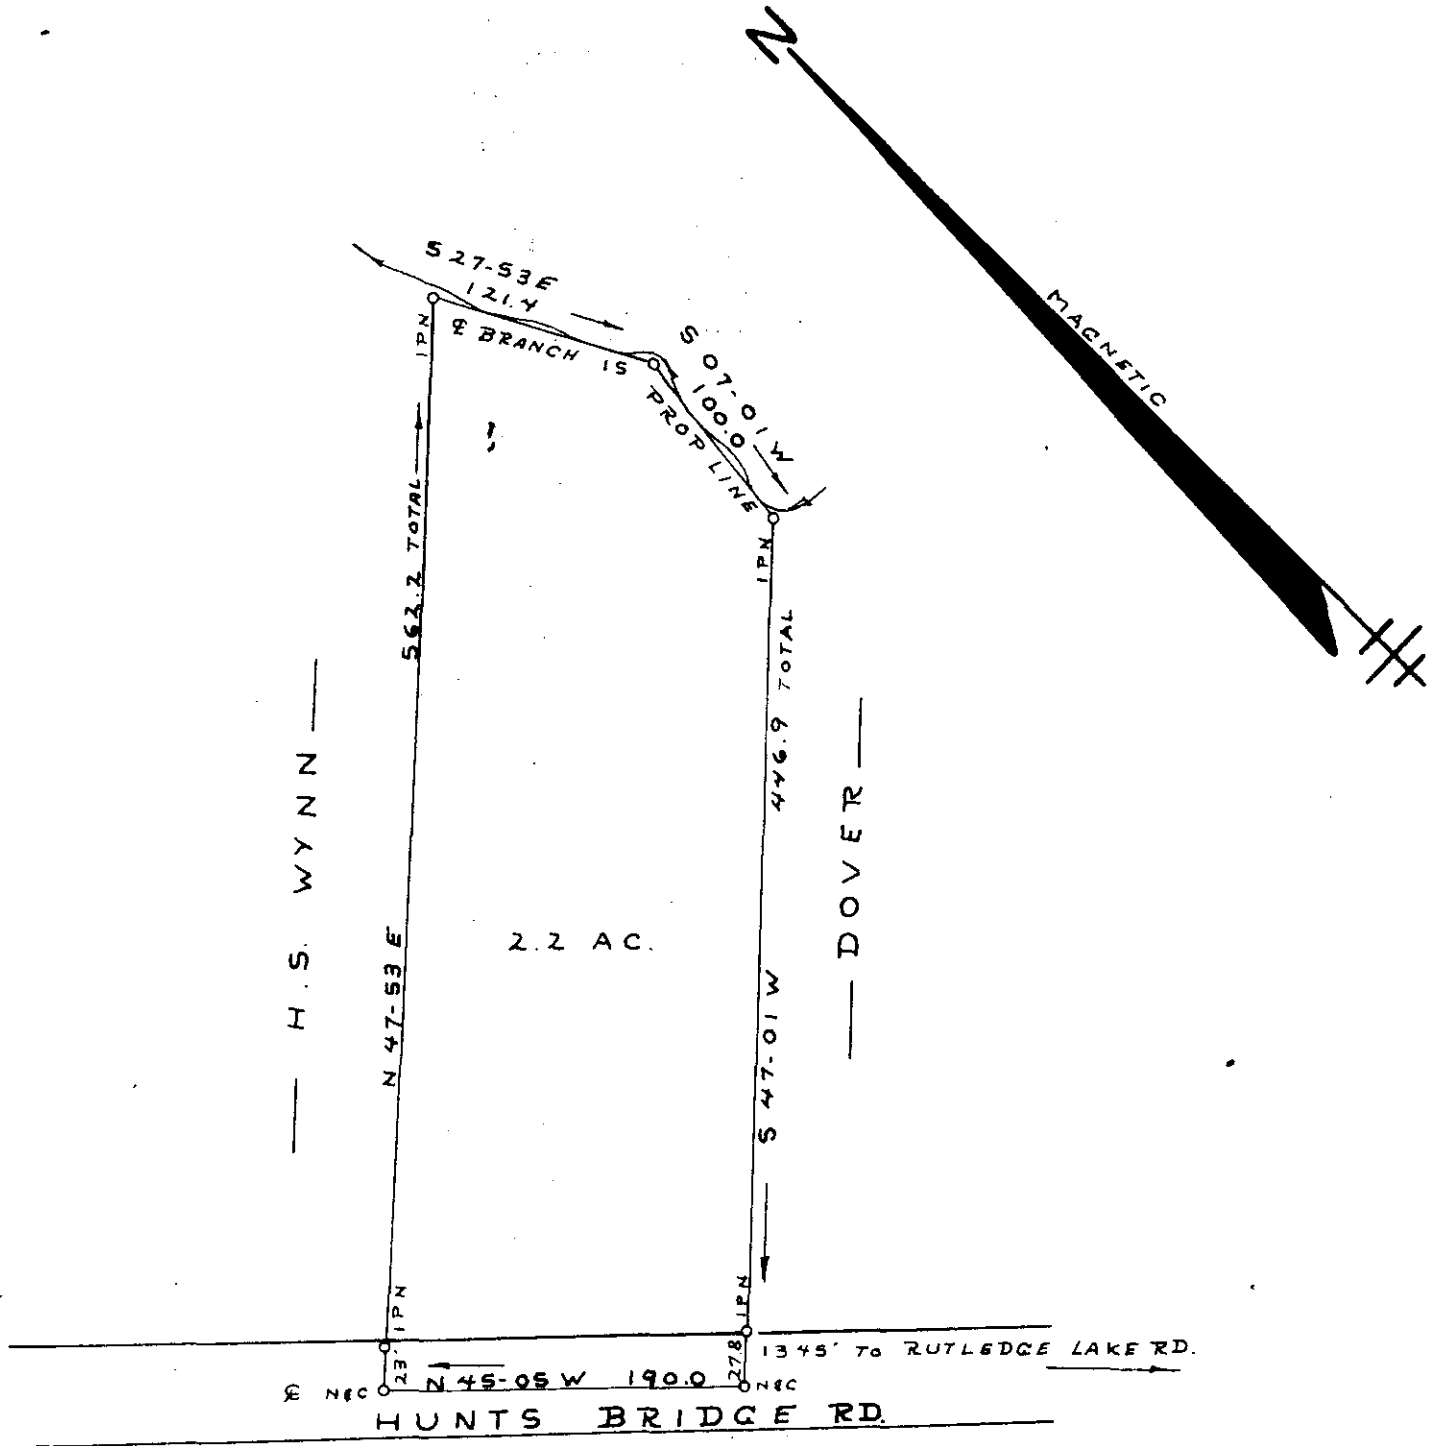

SURVEY FOR
RICHARD E. DOVER

NEAR BEREA GREENVILLE CO.
SOUTH CAROLINA
NOV 26, 1984

11-F-39
22780
FEB 1 1985

I HEREBY CERTIFY THAT THE RATIO OF PRECISION OF THE FIELD SURVEY IS 1/11,000 AS SHOWN HEREON AND THE AREA WAS DETERMINED BY THE D.M.S. METHOD OF AREA CALCULATION.

LAND SURVEYOR'S SIGNATURE: [Signature] 7881
S.C. REG NO.

SCALE 1" = 100'
100 50 0.85 208100 200 5,000'

JEFFERY M. PLUMBLEE, INC.
LAND SURVEYING

P O BOX 788
TRAVELERS REST. S.C. 29690 (803) 834-4426