


SEE PLAT BK C-112  
BLOCK "D"

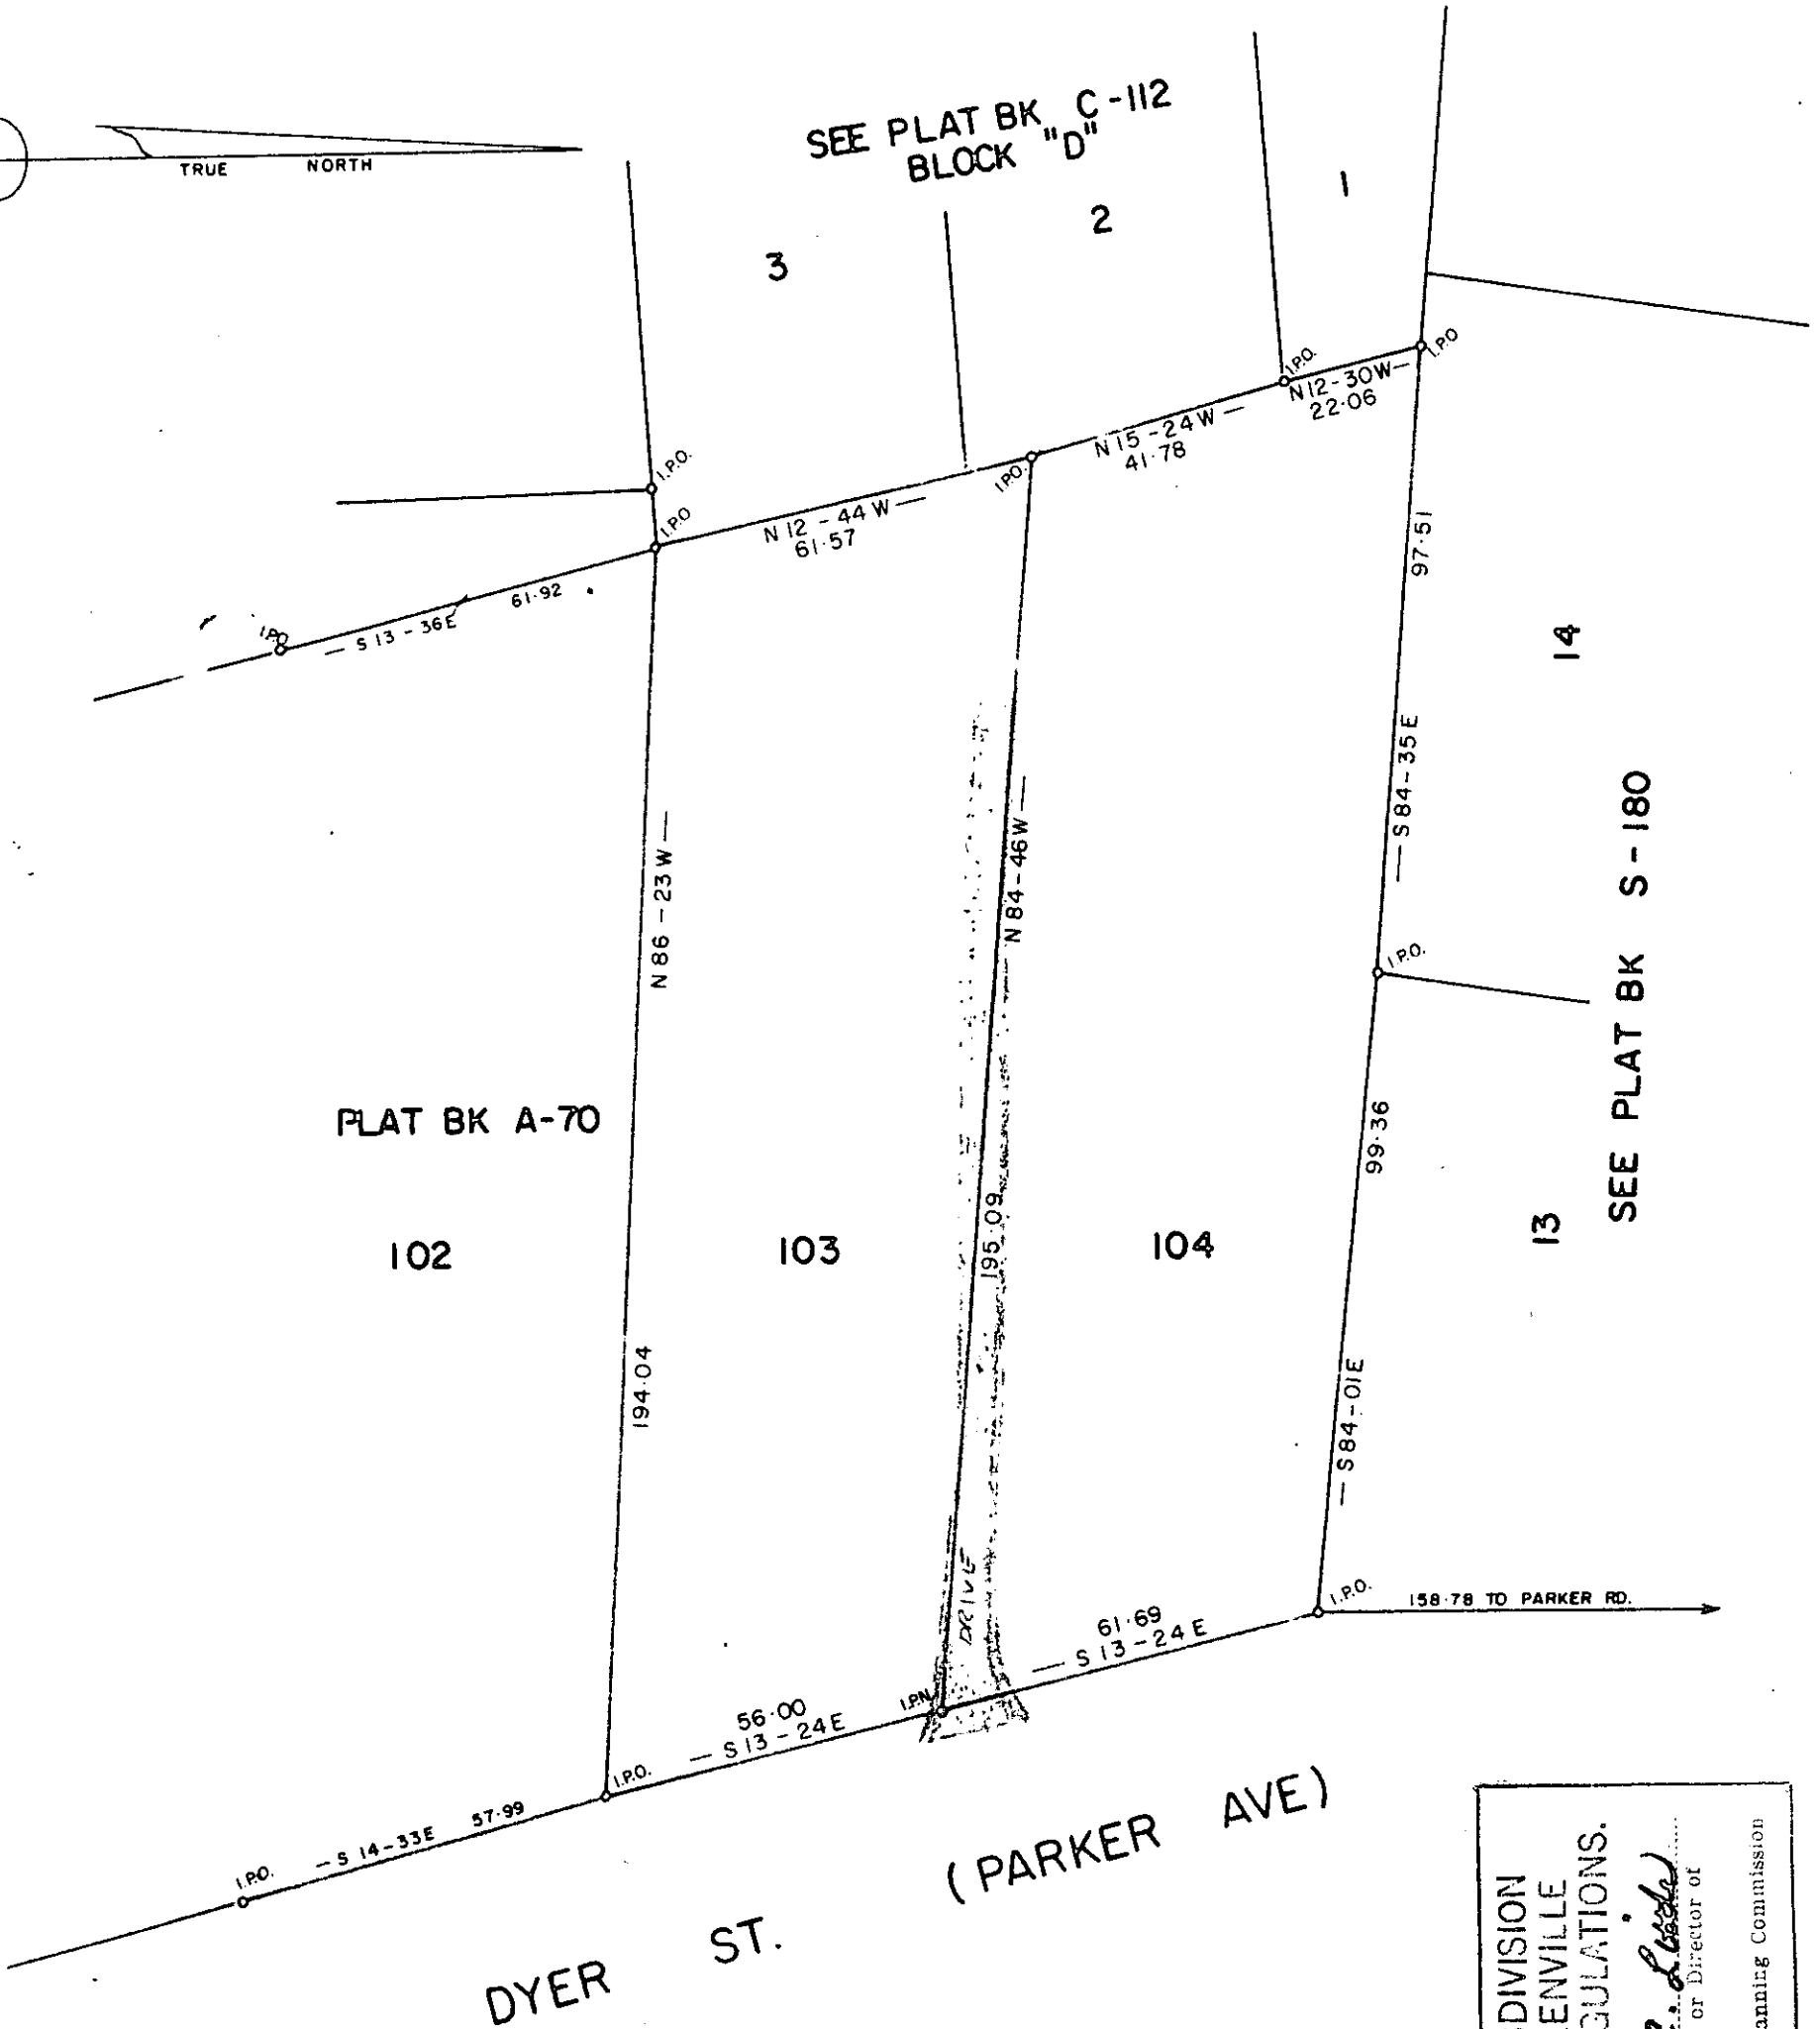

PLAT BK A-70

102

103

104

13

14

SEE PLAT BK S-180

DYER ST. (PARKER AVE)

LOT 104

PROPERTY OF

CYNTHIA WOOTEN


11-F-74

25546

GREENVILLE COUNTY,  
CITY VIEW

MAR 1 1985  
S. C.

JAN. - 16 - 1985

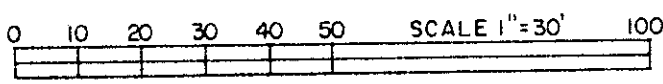

BLK. BK — 136-8-2,3

THIS PLAT IS NOT A SUBDIVISION  
AS DEFINED BY THE GREENVILLE  
COUNTY SUBDIVISION REGULATIONS.  
2/1/85 *Joseph C. L. L. L.*  
Chairman, Secretary, or Director of  
Planning.  
Greenville County Planning Commission

FILED  
GREENVILLE CO. S.C.  
MAR 1 11 21 AM '85  
DONNIE S. TANKERSLEY  
R.M.C.

8810185  
1 MAR 01 85  
064

