
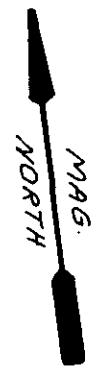
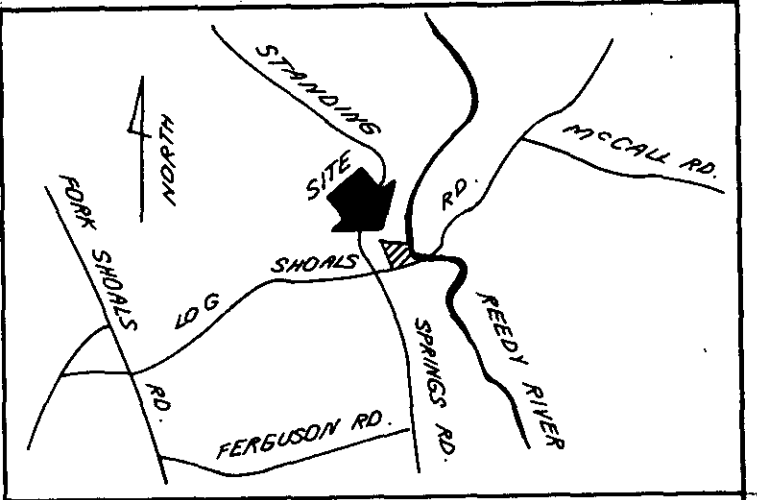


FILED
 GREENVILLE CO. S.C.
 MAR 1 4 29 PM '85
 DONNIE S. TANKERSLEY
 R.M.C.

RUTH LEE PAYNE KING
 T.M.S. 583.1-1-16.2
 D.B. 1160-877

ROBERT EARL MAHAFFEY
DORIS M. MAHAFFEY
 T.M.S. 583.1-1-17.2
 D.B. 871-28

MARSHALL K. HOWARD
RAMONA K. HOWARD
 T.M.S. 583.1-1-17.1
 D.B. 1200-877

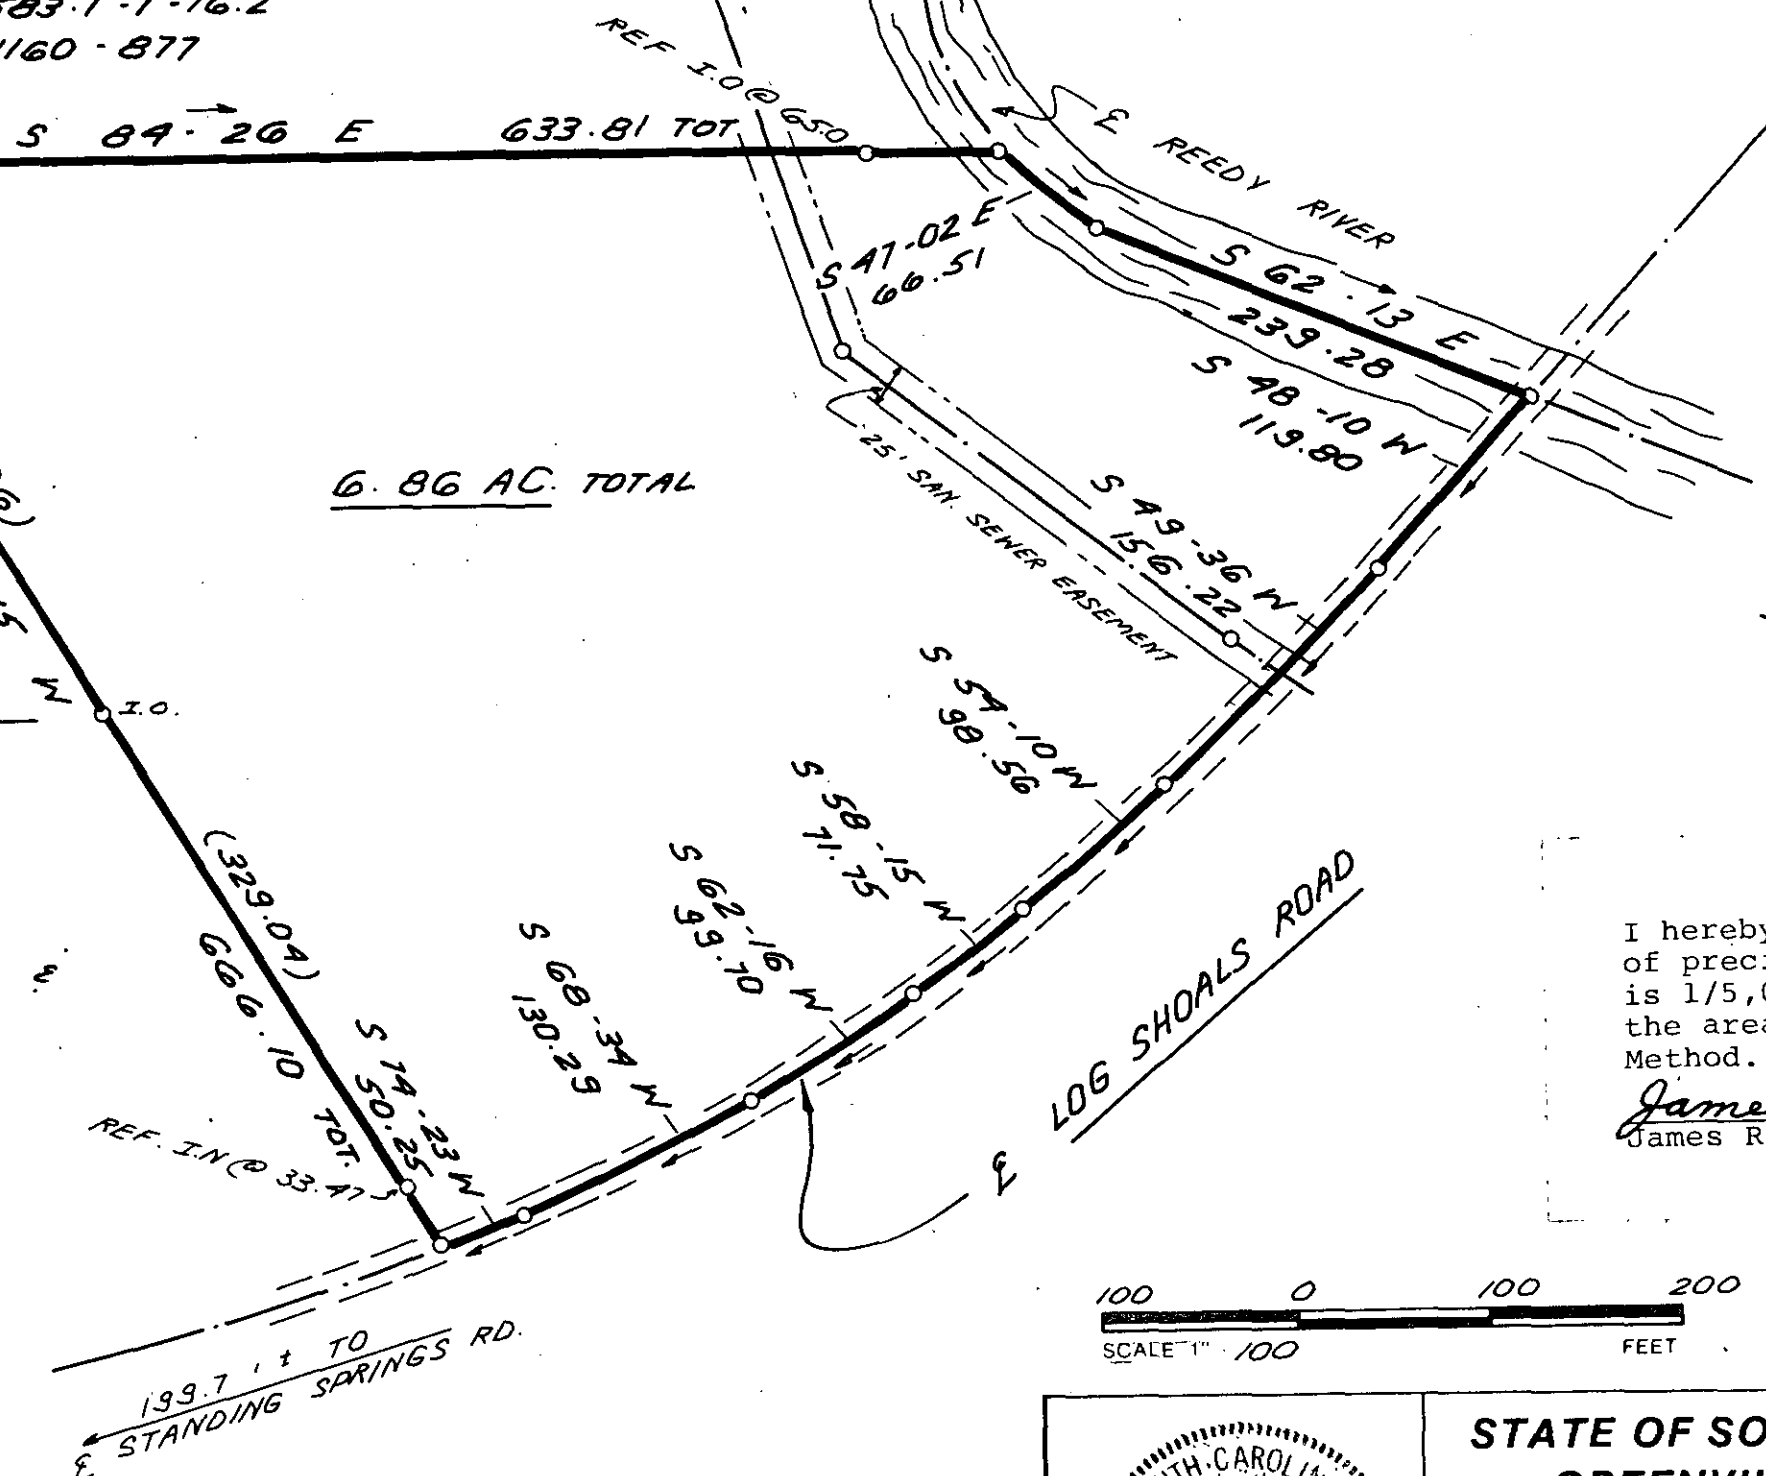


I hereby certify that the ratio of precision of the field survey is 1/5,000 as shown hereon and the area was determined by DMD Method.

James R. Freeland
 James R. Freeland RLS & PE 4781 MAR 1 1985



11-F-78²⁵⁶⁹²

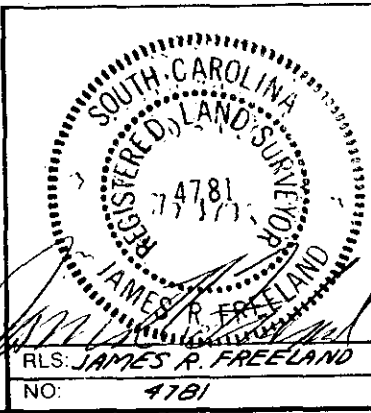

STATE OF SOUTH CAROLINA
 GREENVILLE COUNTY

SURVEY FOR
DAVID R. COOLEY

FREELAND & ASSOCIATES
 Engineers • Land Surveyors
 318 WEST STONE AVENUE.
 GREENVILLE, S.C.
 (803) 271-4924

PLAT BOOK	
DEED BOOK	875-619
TAX MAP	583.1-1-16.3
PARTY CHIEF	J.E.C.
DRAWN	K.E.G.
DATE	4/24/84
DWG. NO.	10957

THE PRINT MACHINE, INC. NA1288

MICROFILMED