


Note:
This Is Part Of Lots # 82,83884
Of Perry Property Subdivision.
Plat Book I - Page 32.

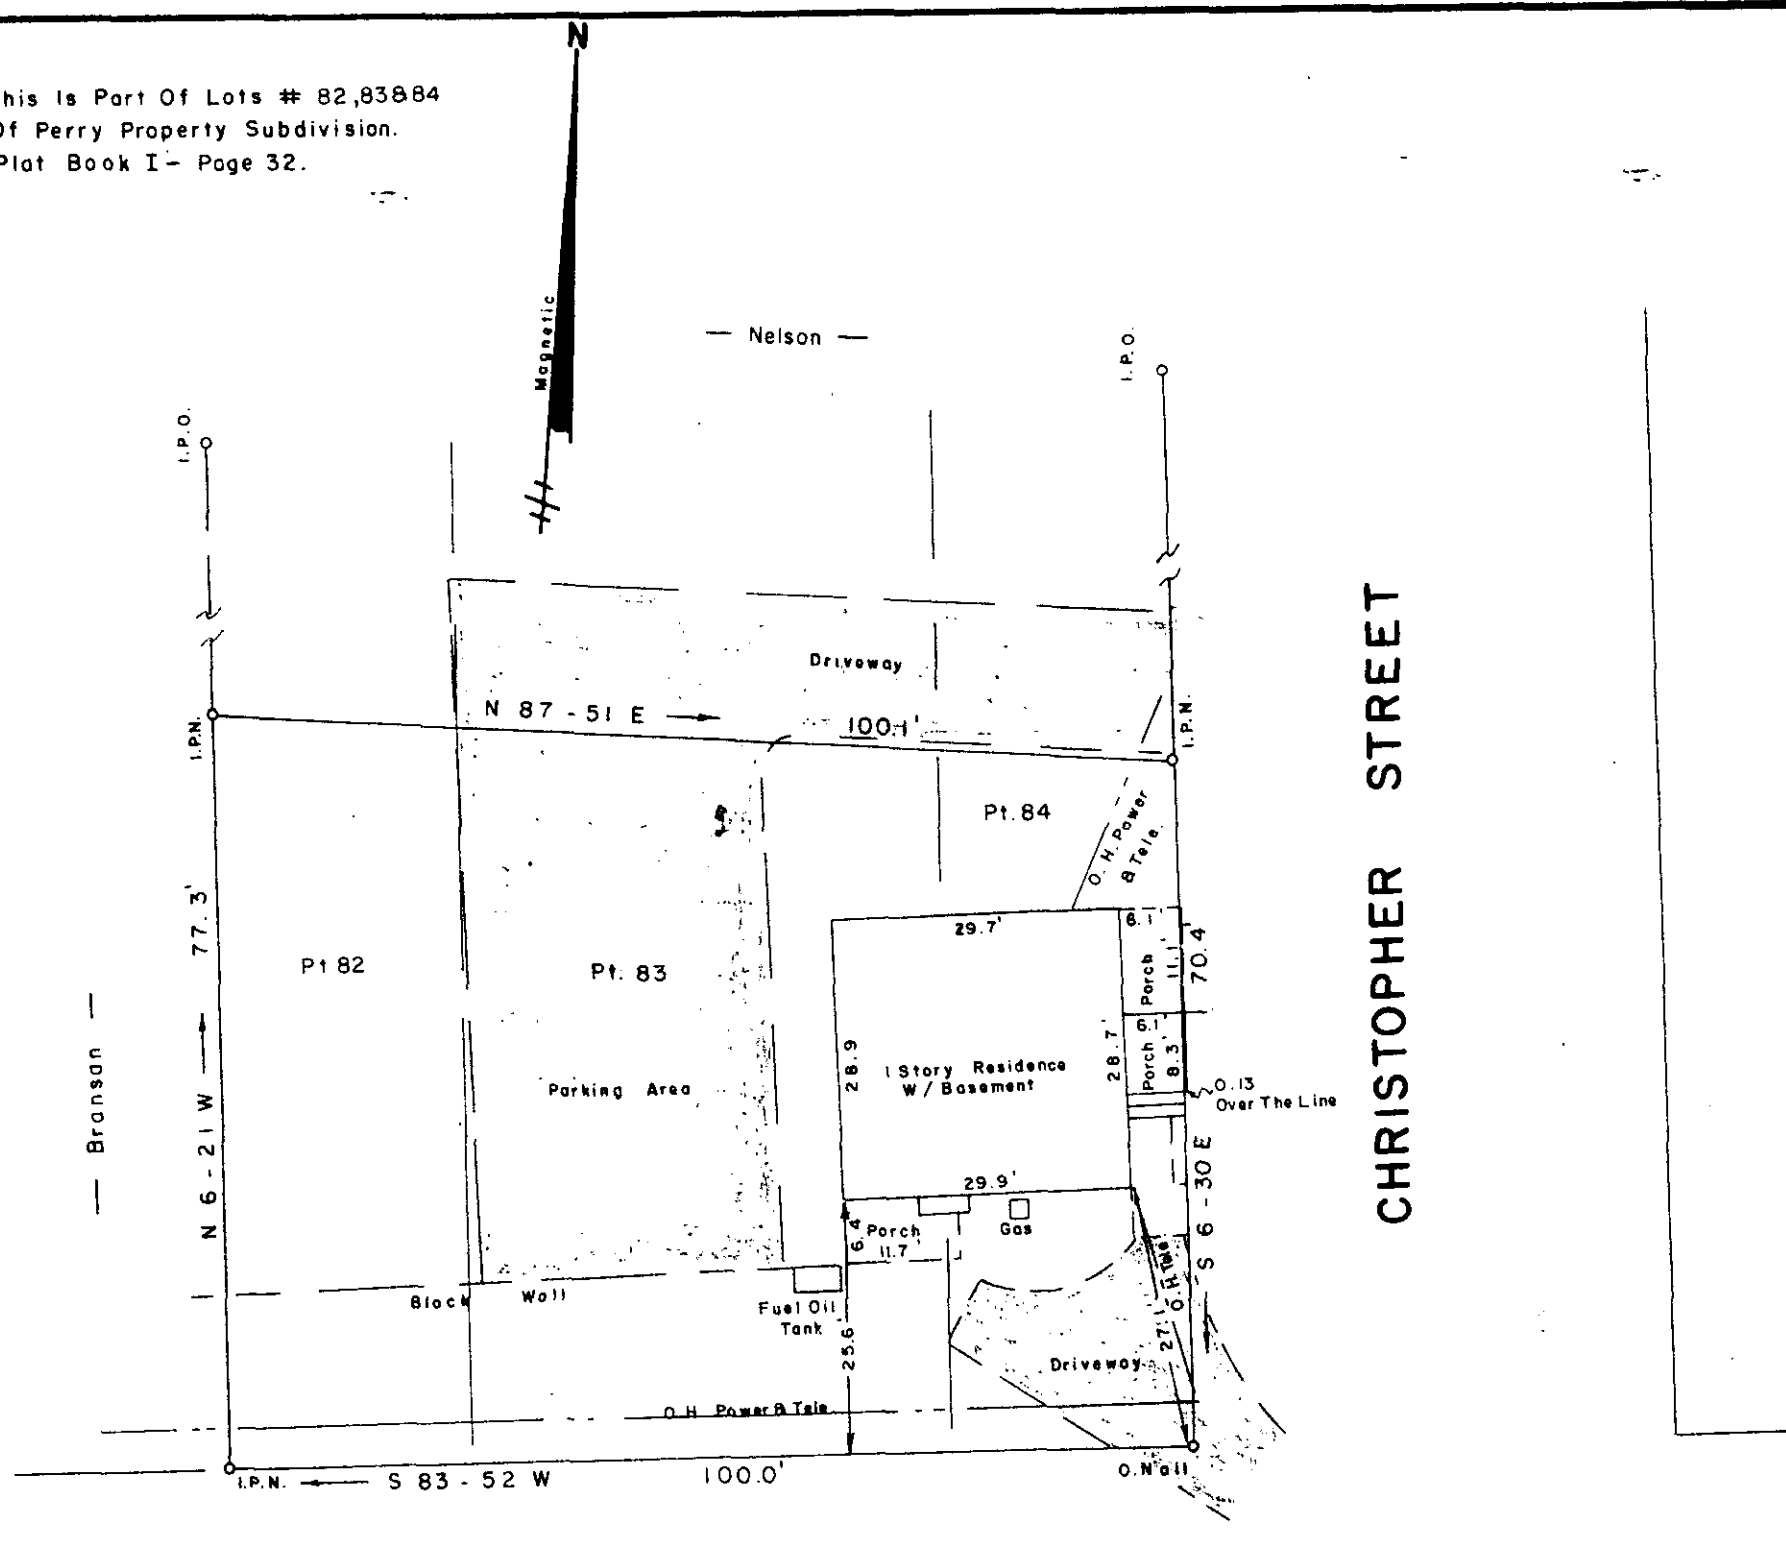

McMAKIN DRIVE

CHRISTOPHER STREET

FILED
GREENVILLE CO. S.C.
MAR 4 4 08 PM '85
DONNIE S. TANKERSLEY
R.M.C.

SURVEY FOR
SAM P. VAUSE
 NEAR GREENVILLE SOUTH CAROLINA
 JANUARY 11, 1985

To The Best Of My Knowledge This Structure
Is Not In An Established Flood Zone.

25886

11-F-79

I Hereby Certify That The Measurements As
Shown Above Are Correct And There Are No
Encroachments Or Projections Other Than
Shown.

I Hereby Certify That The Ratio Of Precision
Of The Field Survey Is 1/5000 As
Shown Hereon And The Area Was Determined
By D. M. D. Method.

JEFFERY M. PLUMBLEE, INC.
 LAND SURVEYING

P. O. BOX 788
 TRAVELERS REST, S. C. 29690 (803) 834-4426

Signature: Jeffery M. Plumblee
 SOUTH CAROLINA
 LAND SURVEYOR
 P.L.S. # 7881

Scale: 1" = 20'