



FILED  
GREENVILLE CO. S.C.  
FEB 15 3 25 PM '85  
DONNIE S. TARRERSLEY  
R.M.C.

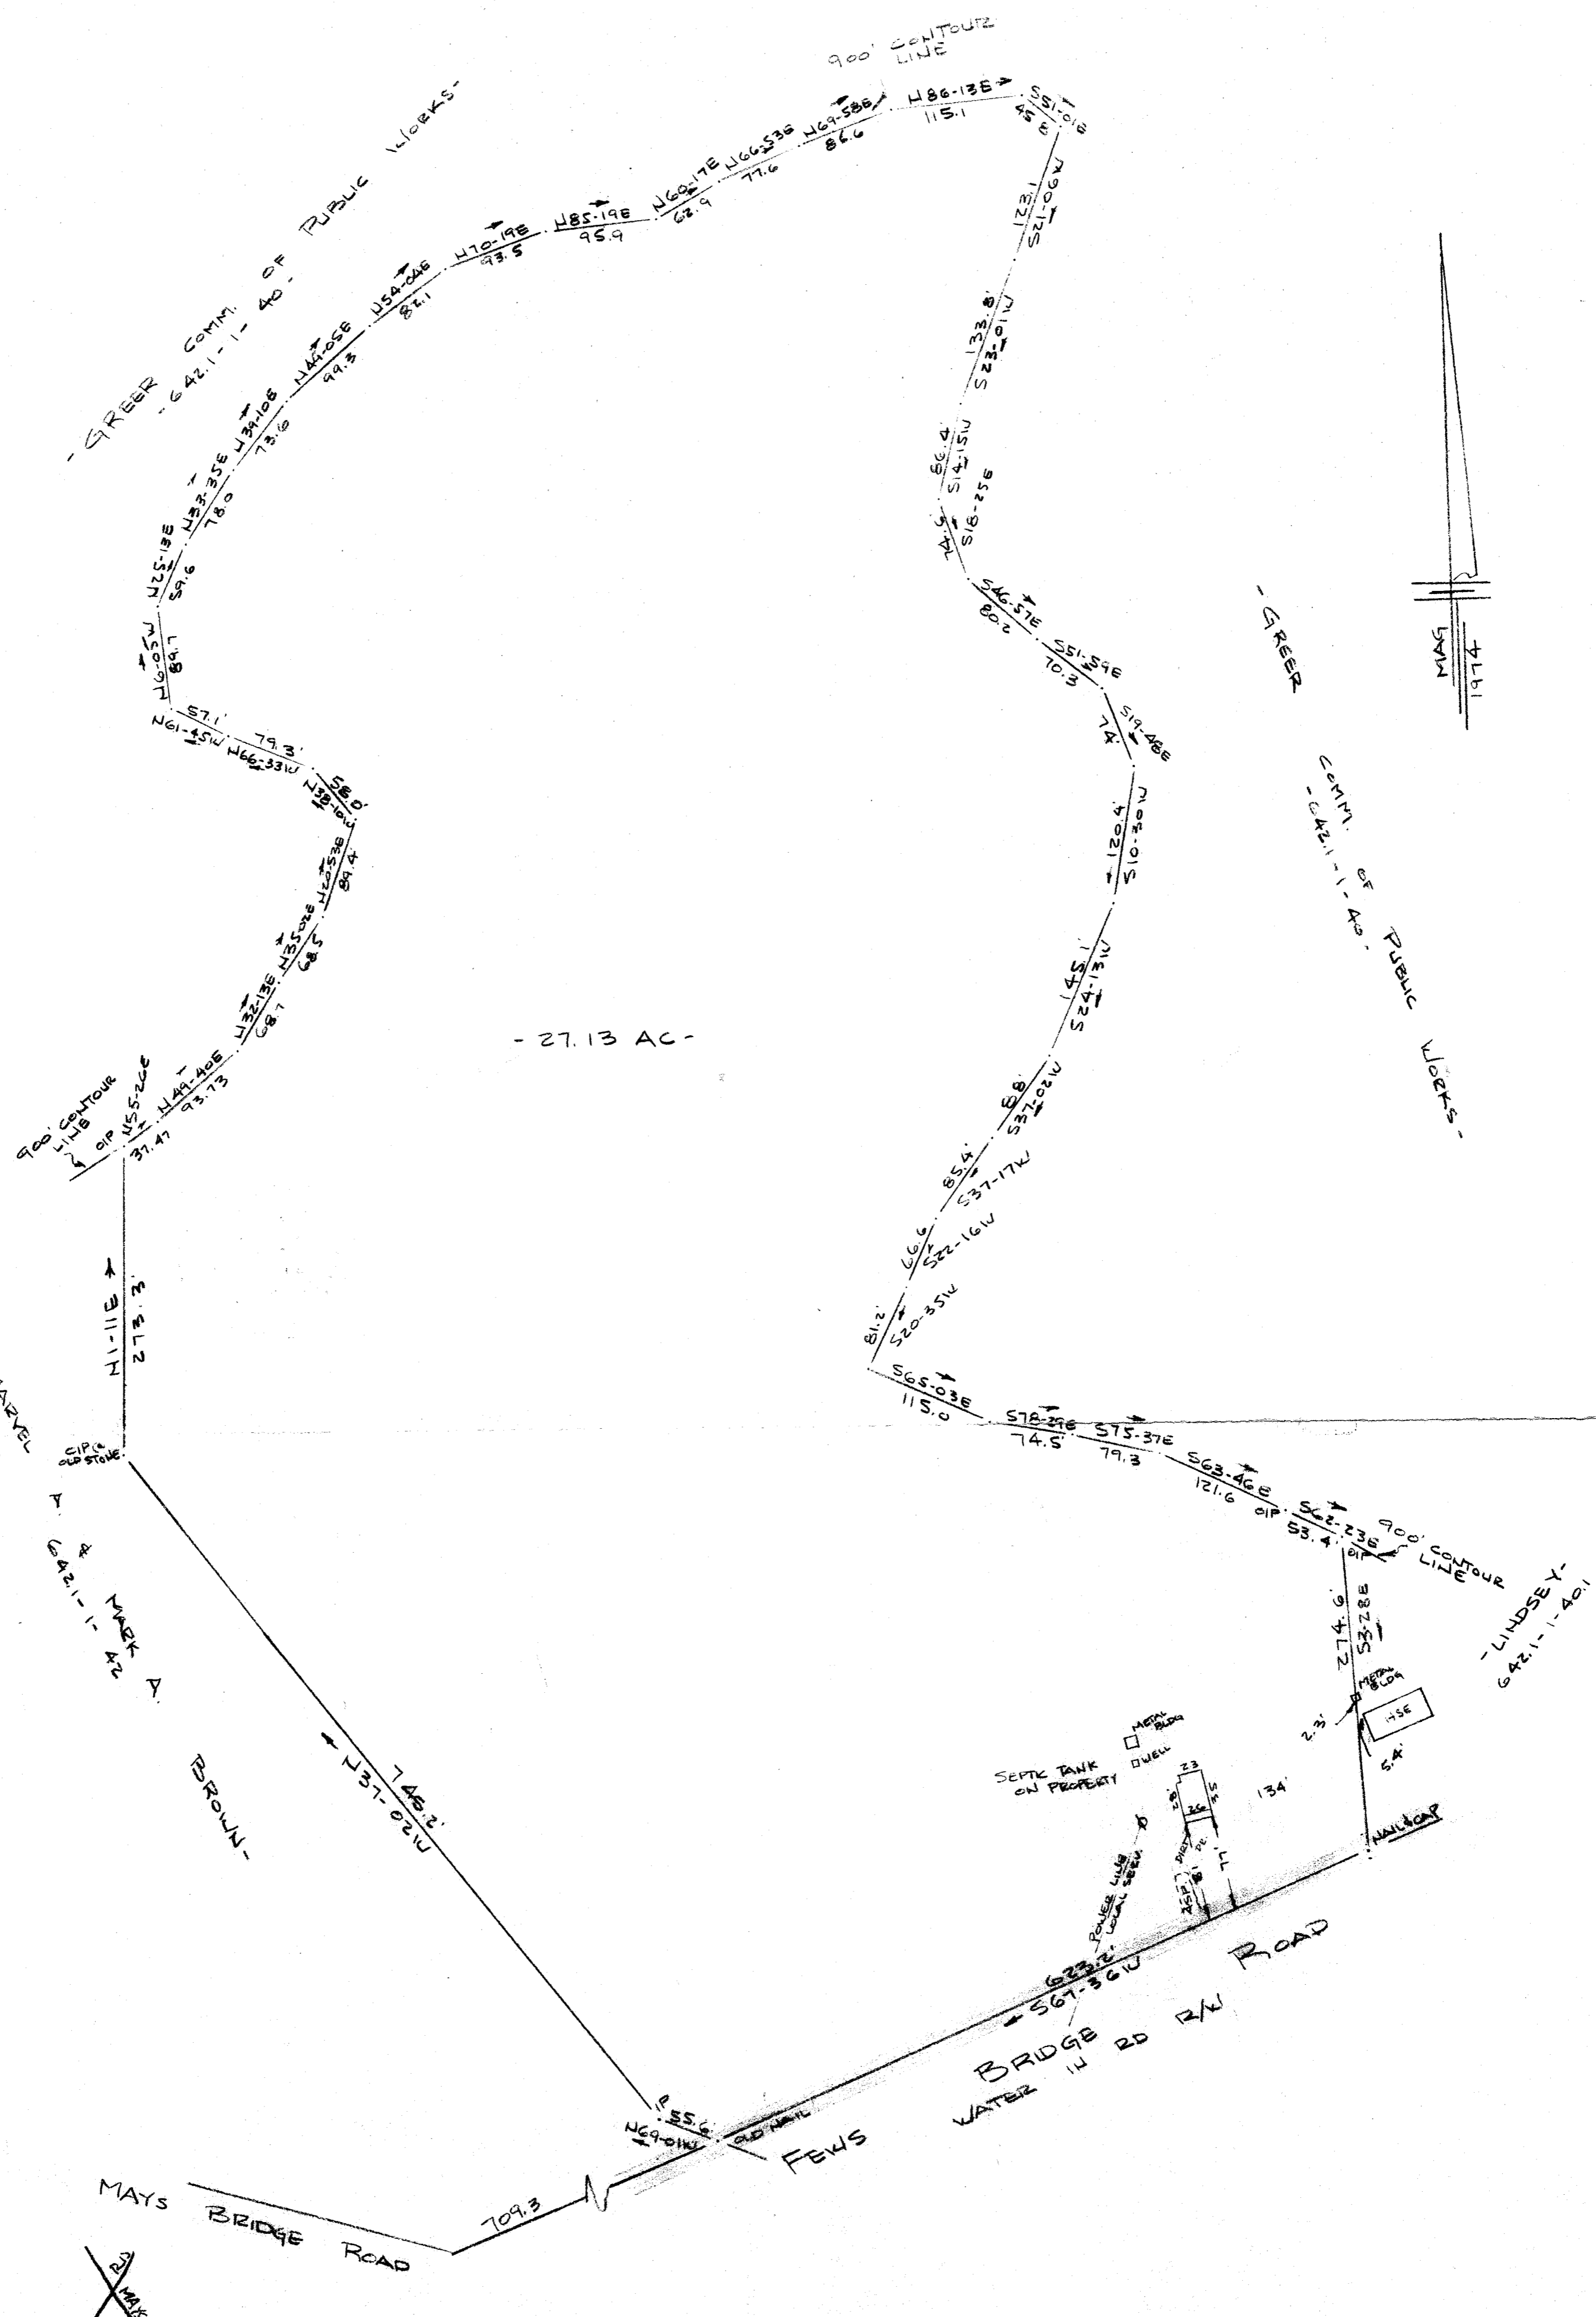


- 27.13 AC -

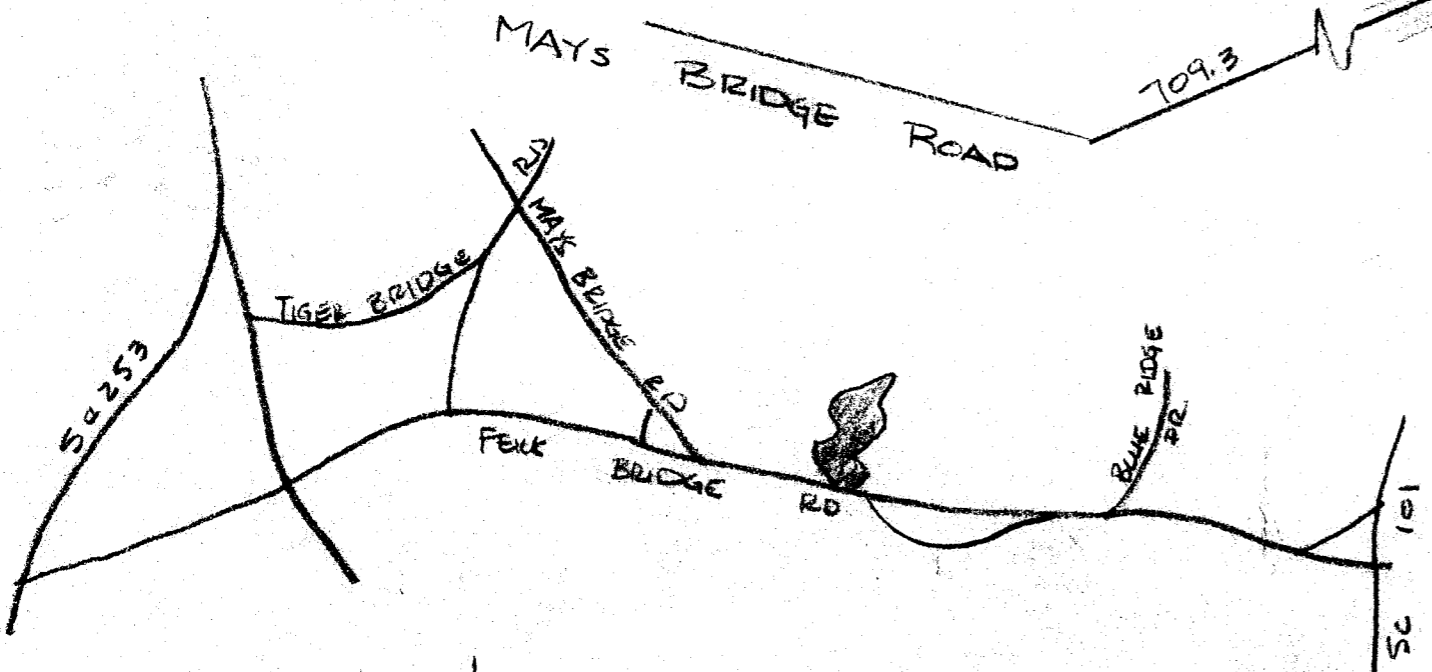

LOCATION MAP  
No SCALE

SURVEY FOR  
JAMES RANDALL HENDERSON  
NEAR GREER, GREENVILLE CO., S.C.  
SCALE: 1" = 100'  
25 JAN 1985

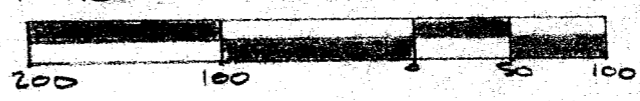

I Certify that the Ratio of Precision of the Field Survey is 1/3000 As Shown Hereon and that the Area Determined by D.M.D. Method of Area Calculations.

21114 ✓ 11-G-15

R. B. BRUCE  
R. B. BRUCE, SCRS #1952

CAROLINA SURVEYING Co.  
112 MANLY ST  
GREENVILLE, S.C.