


FILED  
 GREENVILLE CO. S.C.  
 FEB 22 1 24 PM '85  
 DONNIE S. TANKERSLEY  
 R.M.C.

RECORDER'S MEMORANDUM  
 ALL BLACKOUTS, ADDITIONS AND CHANGES  
 WERE PRESENT AT THE TIME THE INSTRUMENT  
 WAS FILED AND RECORDED.

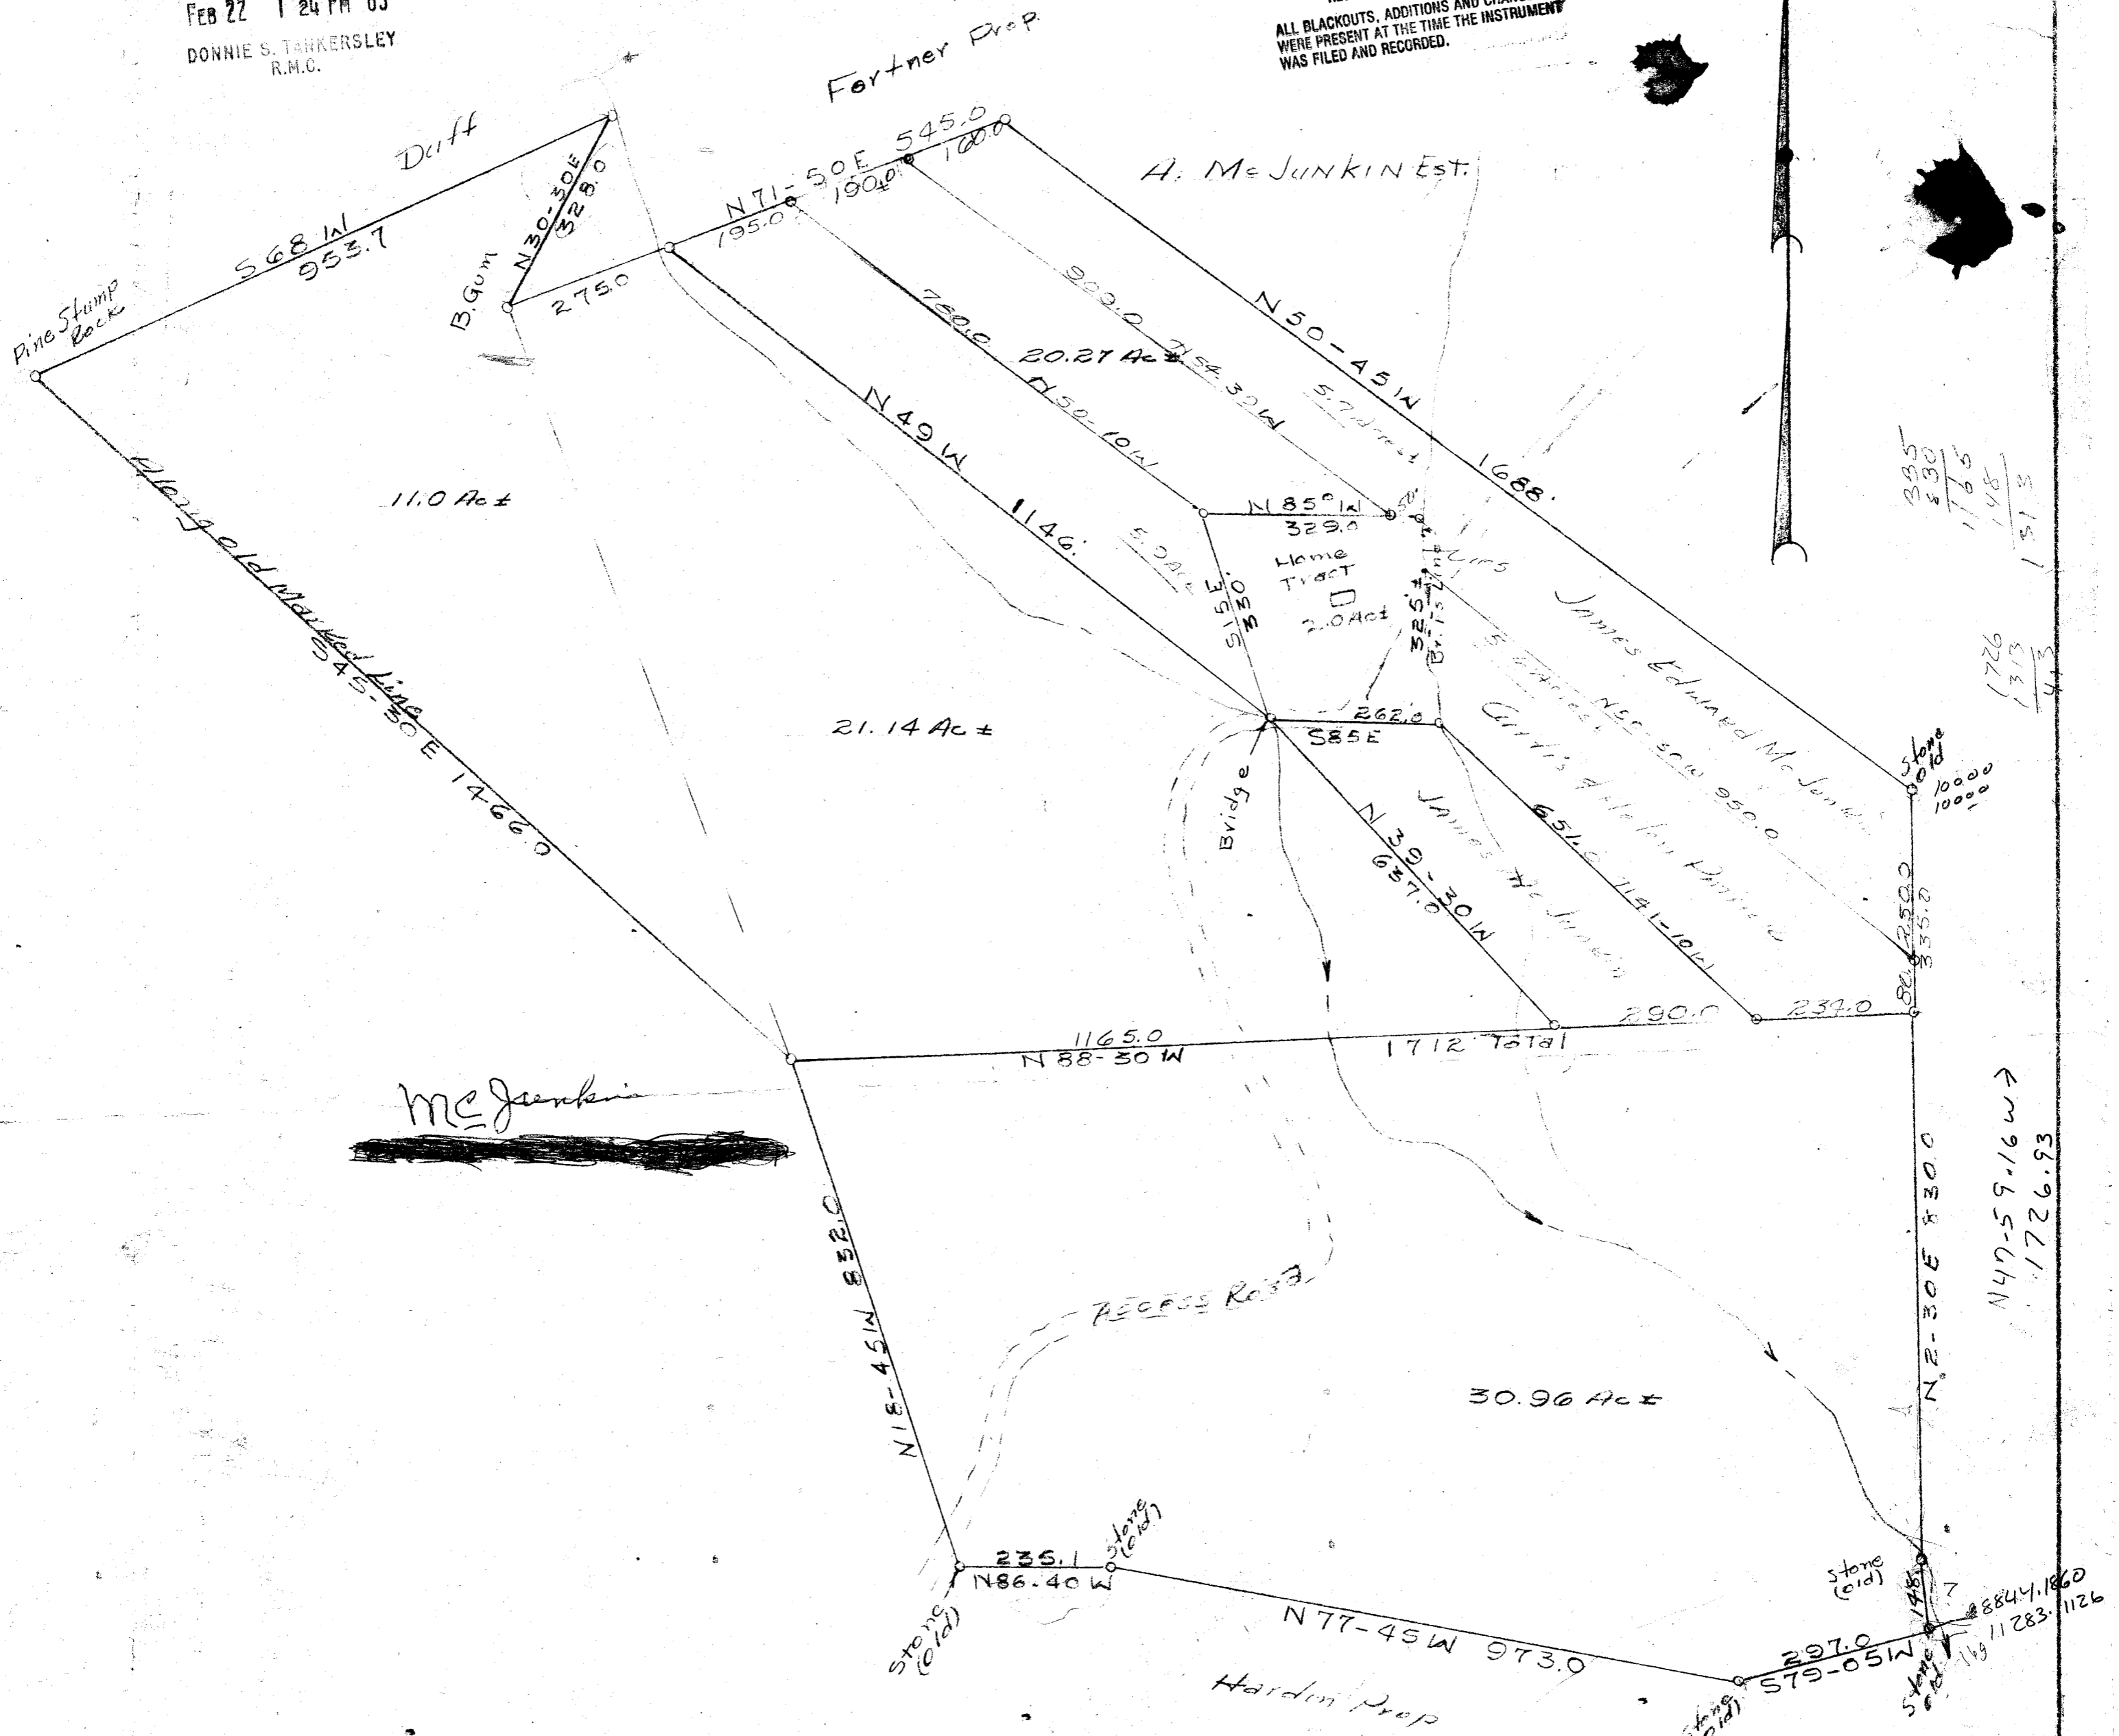

GC10 -----1 FEB 22 85 034

24859 ✓

11-G-18

Property  
 of  
 James M. McJunkin

State of South Carolina  
 County of Greenville

The above Plat represents a partial survey by J. A. Pickens, J. C. Hill and myself. The property is located near Bald Rock Greenville, South Carolina.


Scale: 1" = 200'

Date: 1-11-66

Surveyed by:

T. CHAIT KEITH

Reg. No. 1712 L. S.

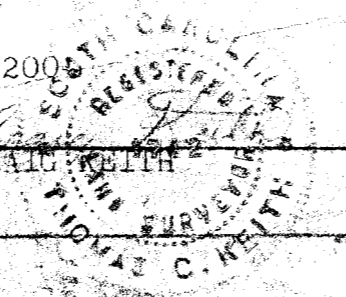

5.0000