
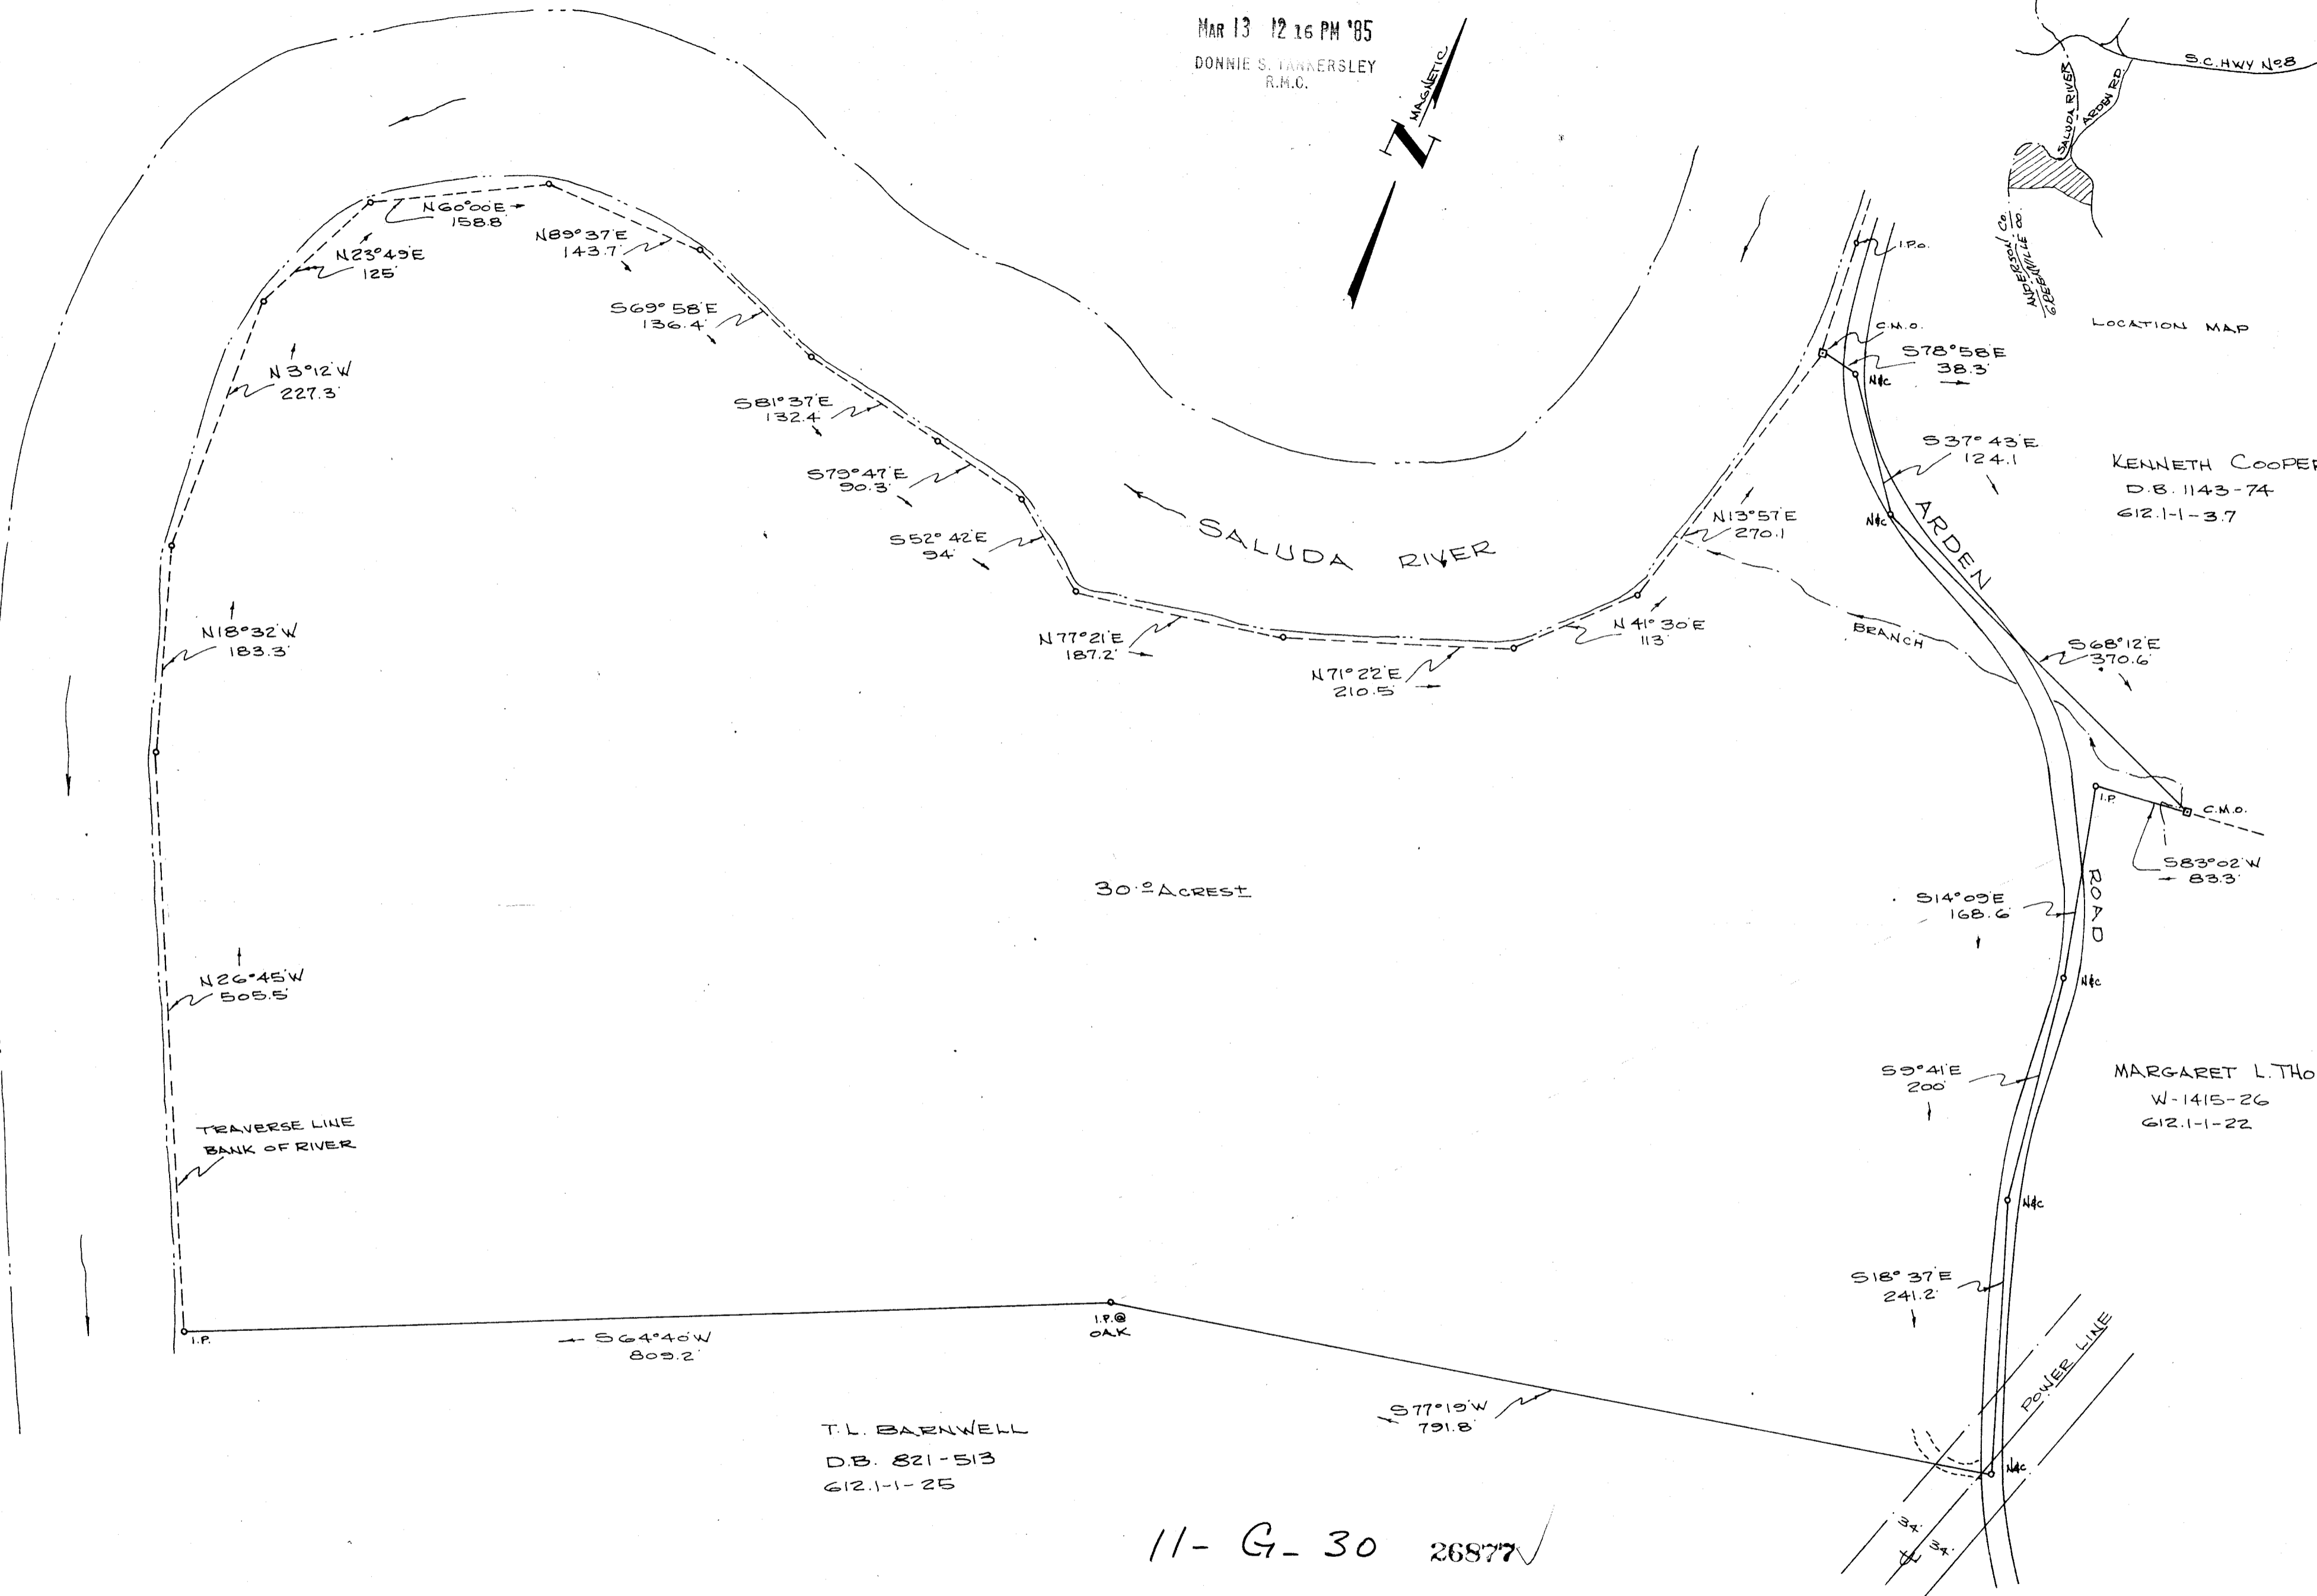


FILED
GREENVILLE CO. S.C.
MAR 13 12 16 PM '85
DONNIE S. TANKERSLEY
R.M.C.

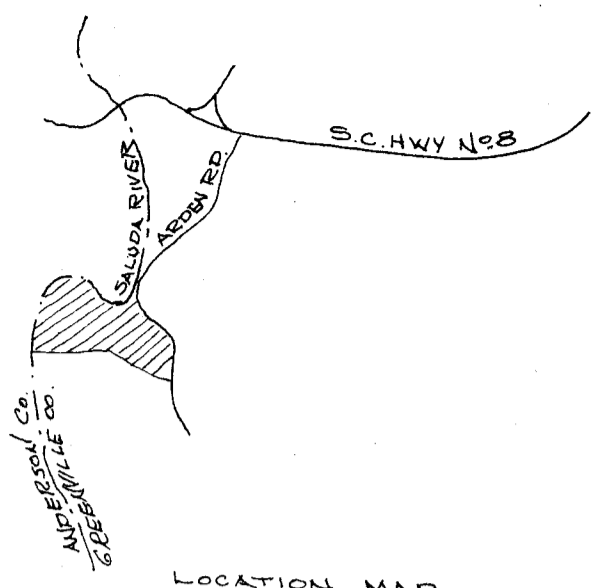

KENNETH COOPER
D.B. 1143-74
G12.1-1-3.7

MARGARET L. THOMPSON
W-1415-26
G12.1-1-22

T.L. BARNWELL
D.B. 821-513
G12.1-1-25

11-G-30 26877

MAR 13 1985

TAX MAP G12.1-1-24
EC. 1/5,000
AREA DETERMINED BY D.M.D. METHOD.

James D. Steadland
REG. S.C. L.S. NO. 4842

SURVEY FOR
A.B. BALLENGER 34
AND
GEORGIE LEE S. BALLENGER
GREENVILLE, CO. S.C.
SCALE 1"=100' 15. JAN. 1985