




FILED
GREENVILLE CO. S.C.
MAR 19 9 26 AM '85
DONNIE B. LERLEY
R.H.C.

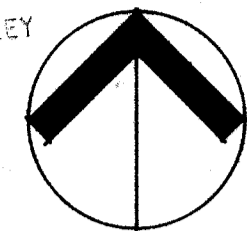

NORTH

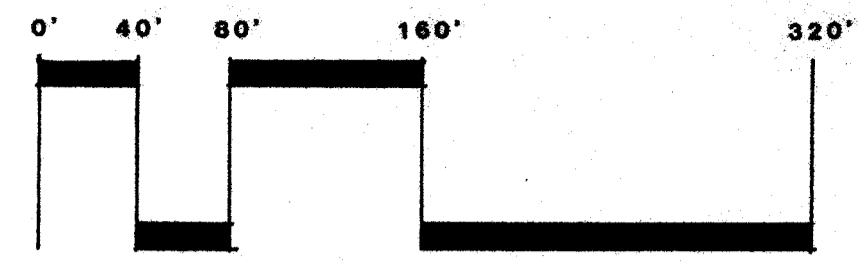

SCALE: 1" = 80'

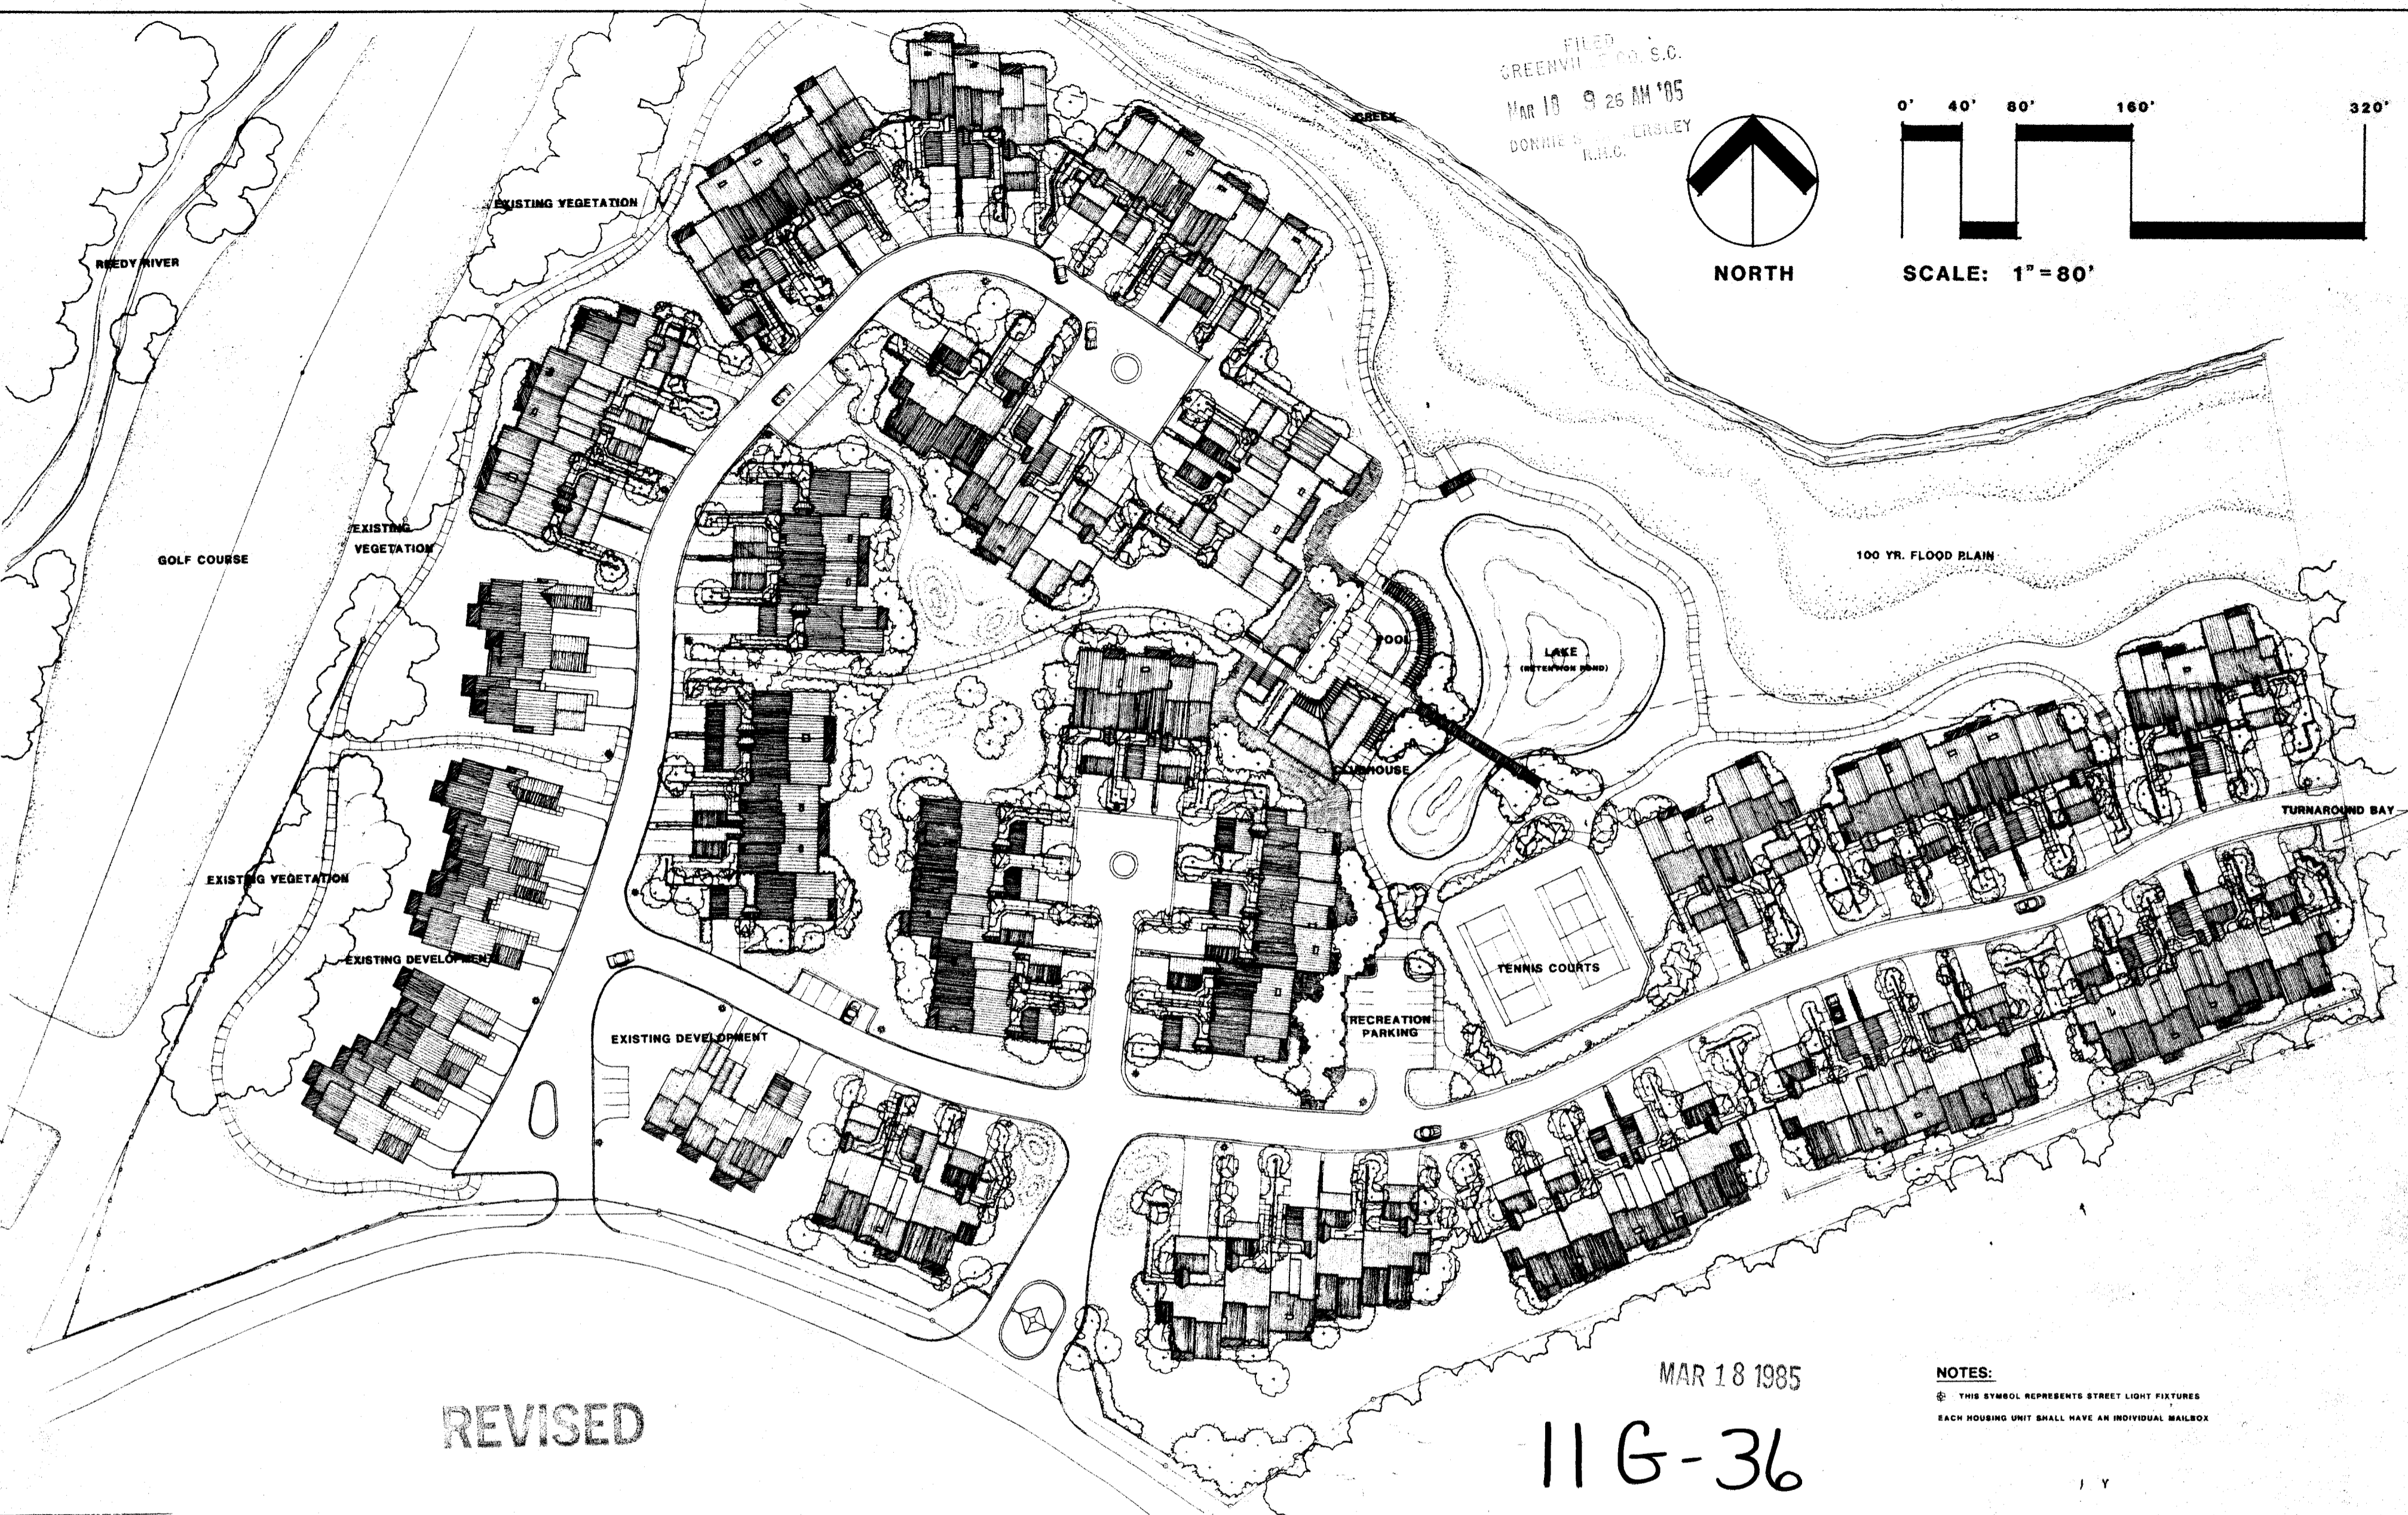

MAR 18 1985

11 G-36

NOTES:
⊗ THIS SYMBOL REPRESENTS STREET LIGHT FIXTURES
EACH HOUSING UNIT SHALL HAVE AN INDIVIDUAL MAILBOX

CERTIFICATE OF APPROVAL FOR RECORDING

I hereby certify that this Plan, as shown hereon, is a true and correct statement of intent has been approved by the Planning Commission and is hereby approved for recording in the office of the County Clerk of Greenville County, South Carolina.

3-18-85
Date

F. J. Fisher
Executive Director
Greenville County Planning Commission

**HUNTERS RIDGE
MASTER PLAN
GREENVILLE COUNTY,
SOUTH CAROLINA**

PREPARED BY:
EDWARD PINCKNEY/ASSOCIATES, LTD.
CHARLESTON, SOUTH CAROLINA

27298 ✓

003
31801