

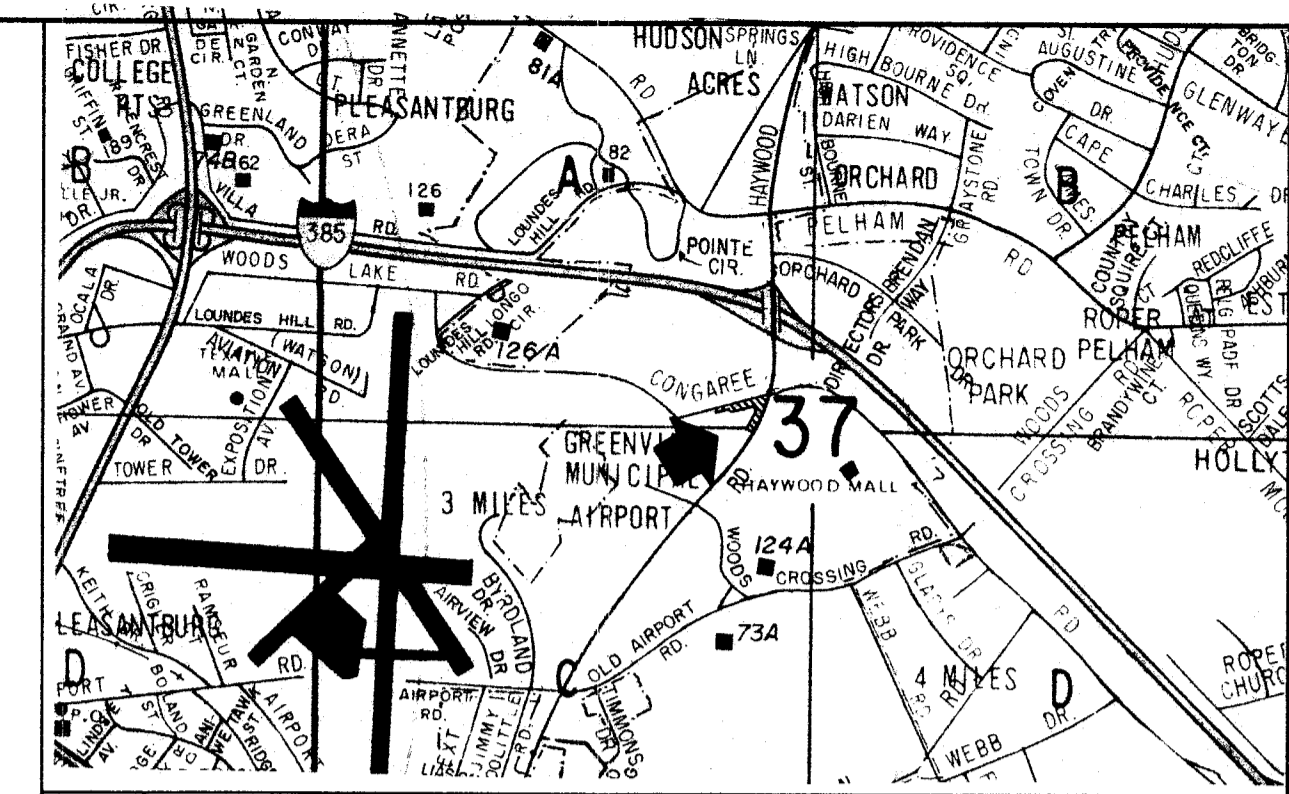


HAYWOOD - ROGERS PROPERTIES

FILED
GREENVILLE CO. S.C.
APR 4 11 13 AM '85
DONNIE S. STAMERSLEY
R.H.C.

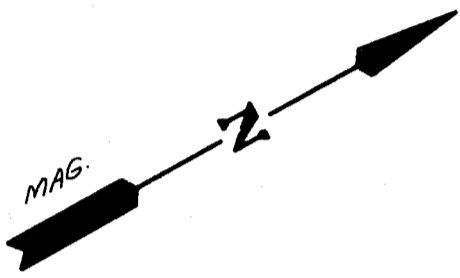

LOCATION MAP

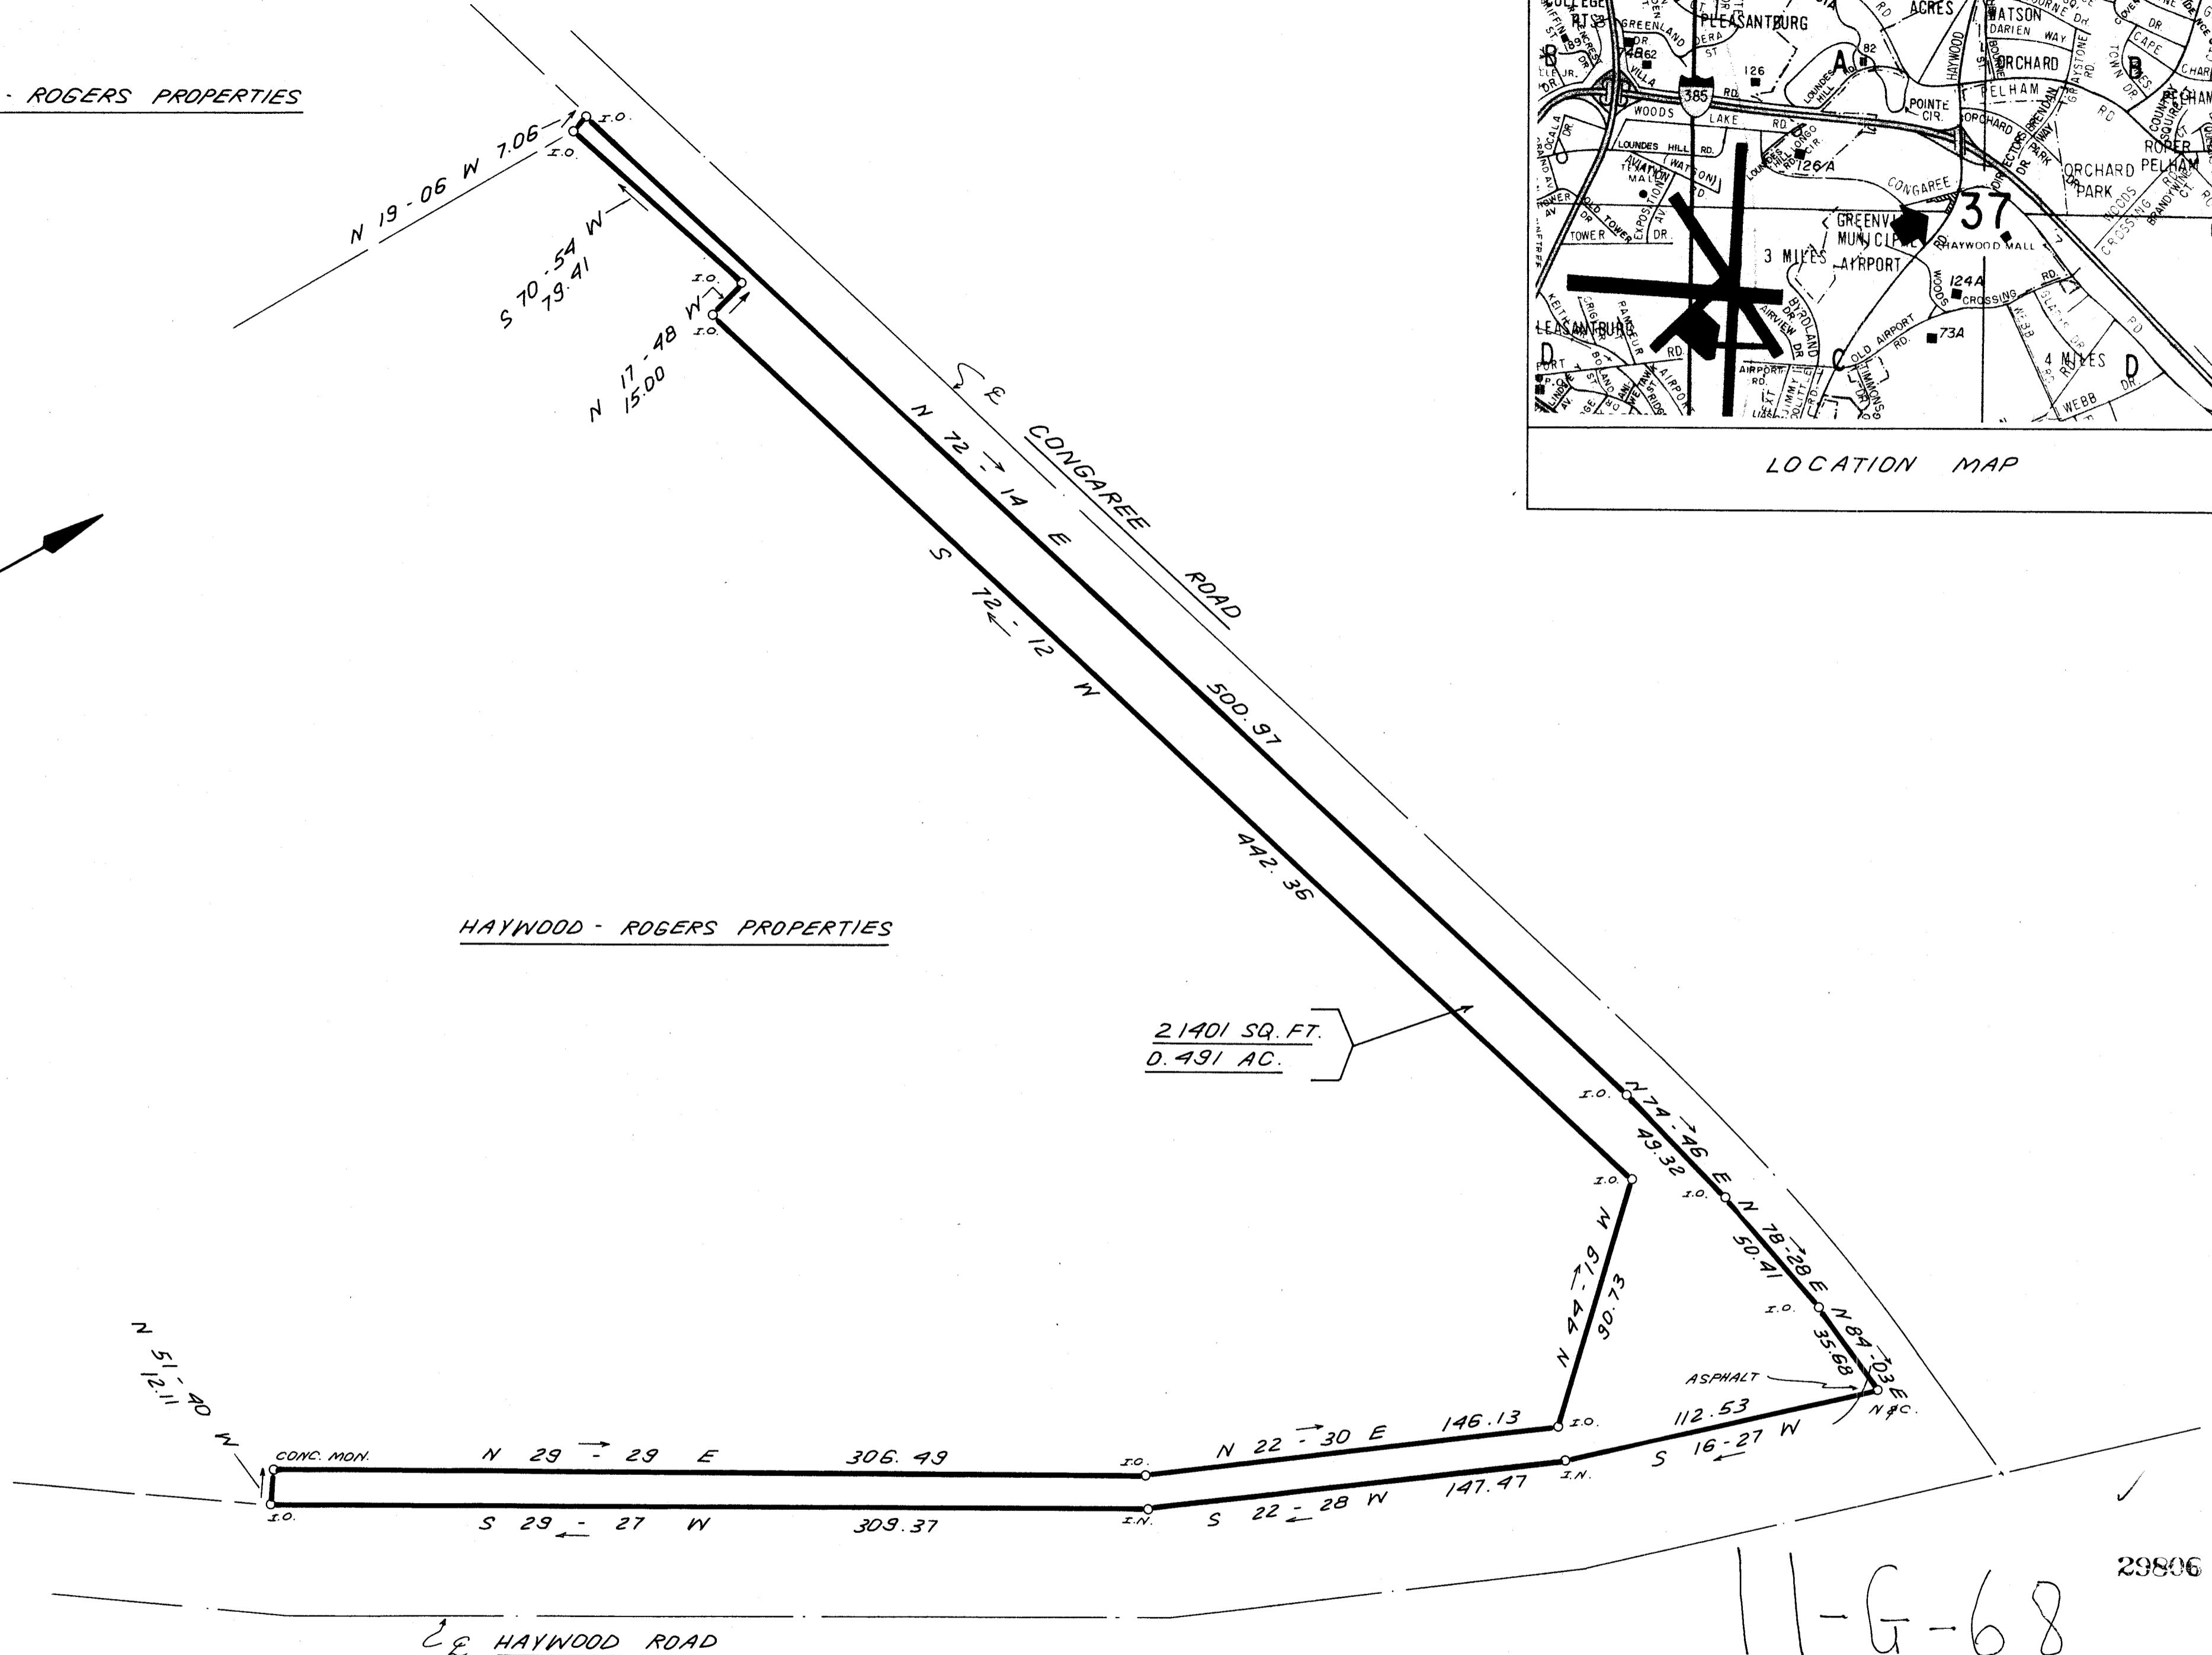

HAYWOOD - ROGERS PROPERTIES


21401 SQ. FT.
0.491 AC.

11-G-68

29806

I hereby certify that the ratio of precision of the field survey is 1/5,000 as shown hereon and the area was determined by DMD Method.

James R. Freeland
James R. Freeland RLS & PE 4781

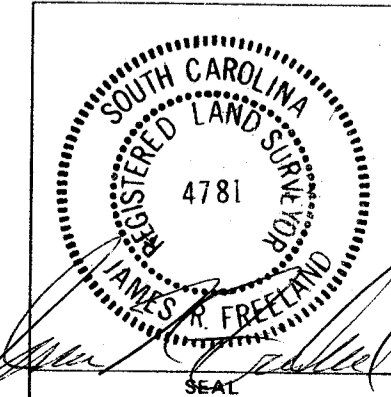

STATE OF SOUTH CAROLINA
GREENVILLE COUNTY

SURVEY FOR
BOB ROGERS

FREELAND & ASSOCIATES Engineers • Land Surveyors GREENVILLE, S.C.	
SURVEY	RAJ
DRAWN	KEG
CHECK	MIC
SCALE	1" = 40'
DATE	4-3-85
DWG. NO.	12632-2

MICROFILMED