
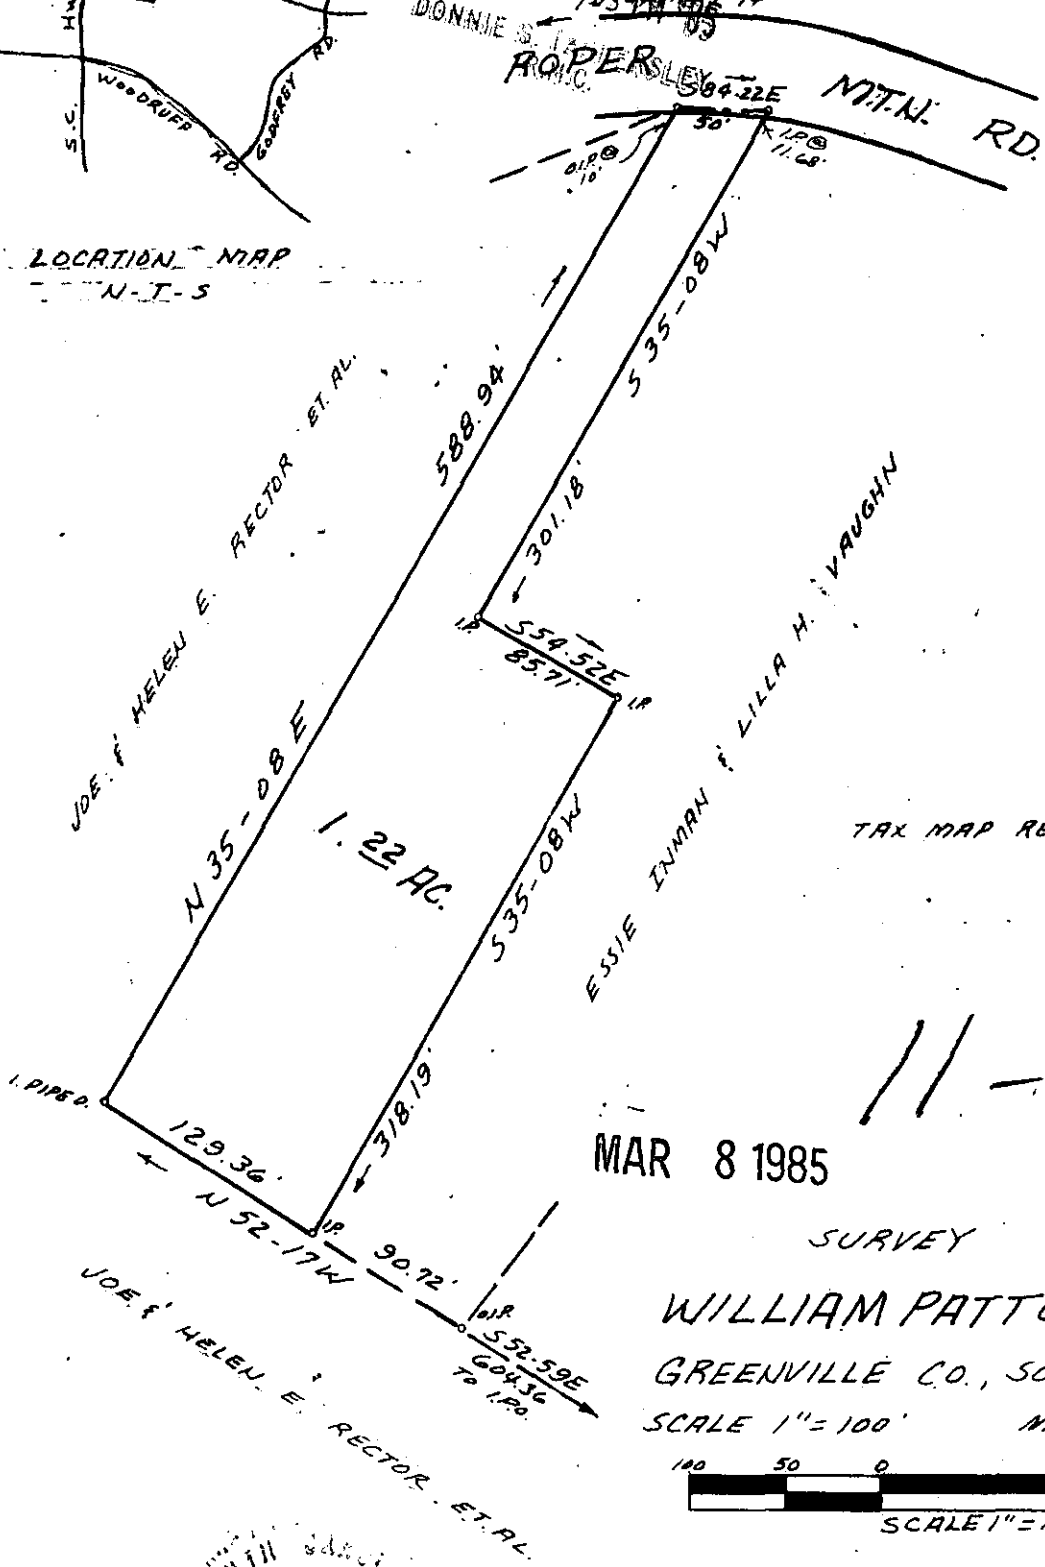


LOCATION MAP
N-T-5

FILED
GREENVILLE CO., S.C.
MAR 8 1985
DONNIE B. ROPER
P.M.C.

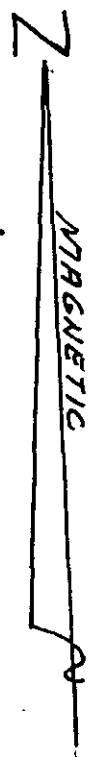

TAX MAP REF: PT. 539.3-1-27

11-5-26


MAR 8 1985

126454

SURVEY FOR

WILLIAM PATTON VAUGHN
GREENVILLE CO., SOUTH CAROLINA

SCALE 1"=100' MARCH 6, 1985

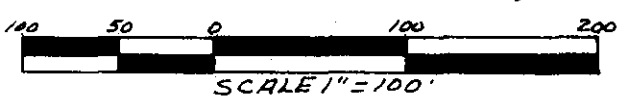

I CERTIFY THAT THE RATIO OF PRECISION OF
THE FIELD SURVEY IS 1/5000+ AND THE AREA
WAS COMPUTED BY D.M.D. METHOD.

C. O. Riddle

C. O. RIDDLE SURVEYING CO. GREENVILLE, S.C.

GCTO -----1 MR08 85 025

3.0000

FB-E-84