


FILED
GREENVILLE CO. S.C.
MAR 29 4 07 PM '85
DONNIE C. TARKERSLEY
R.M.C.

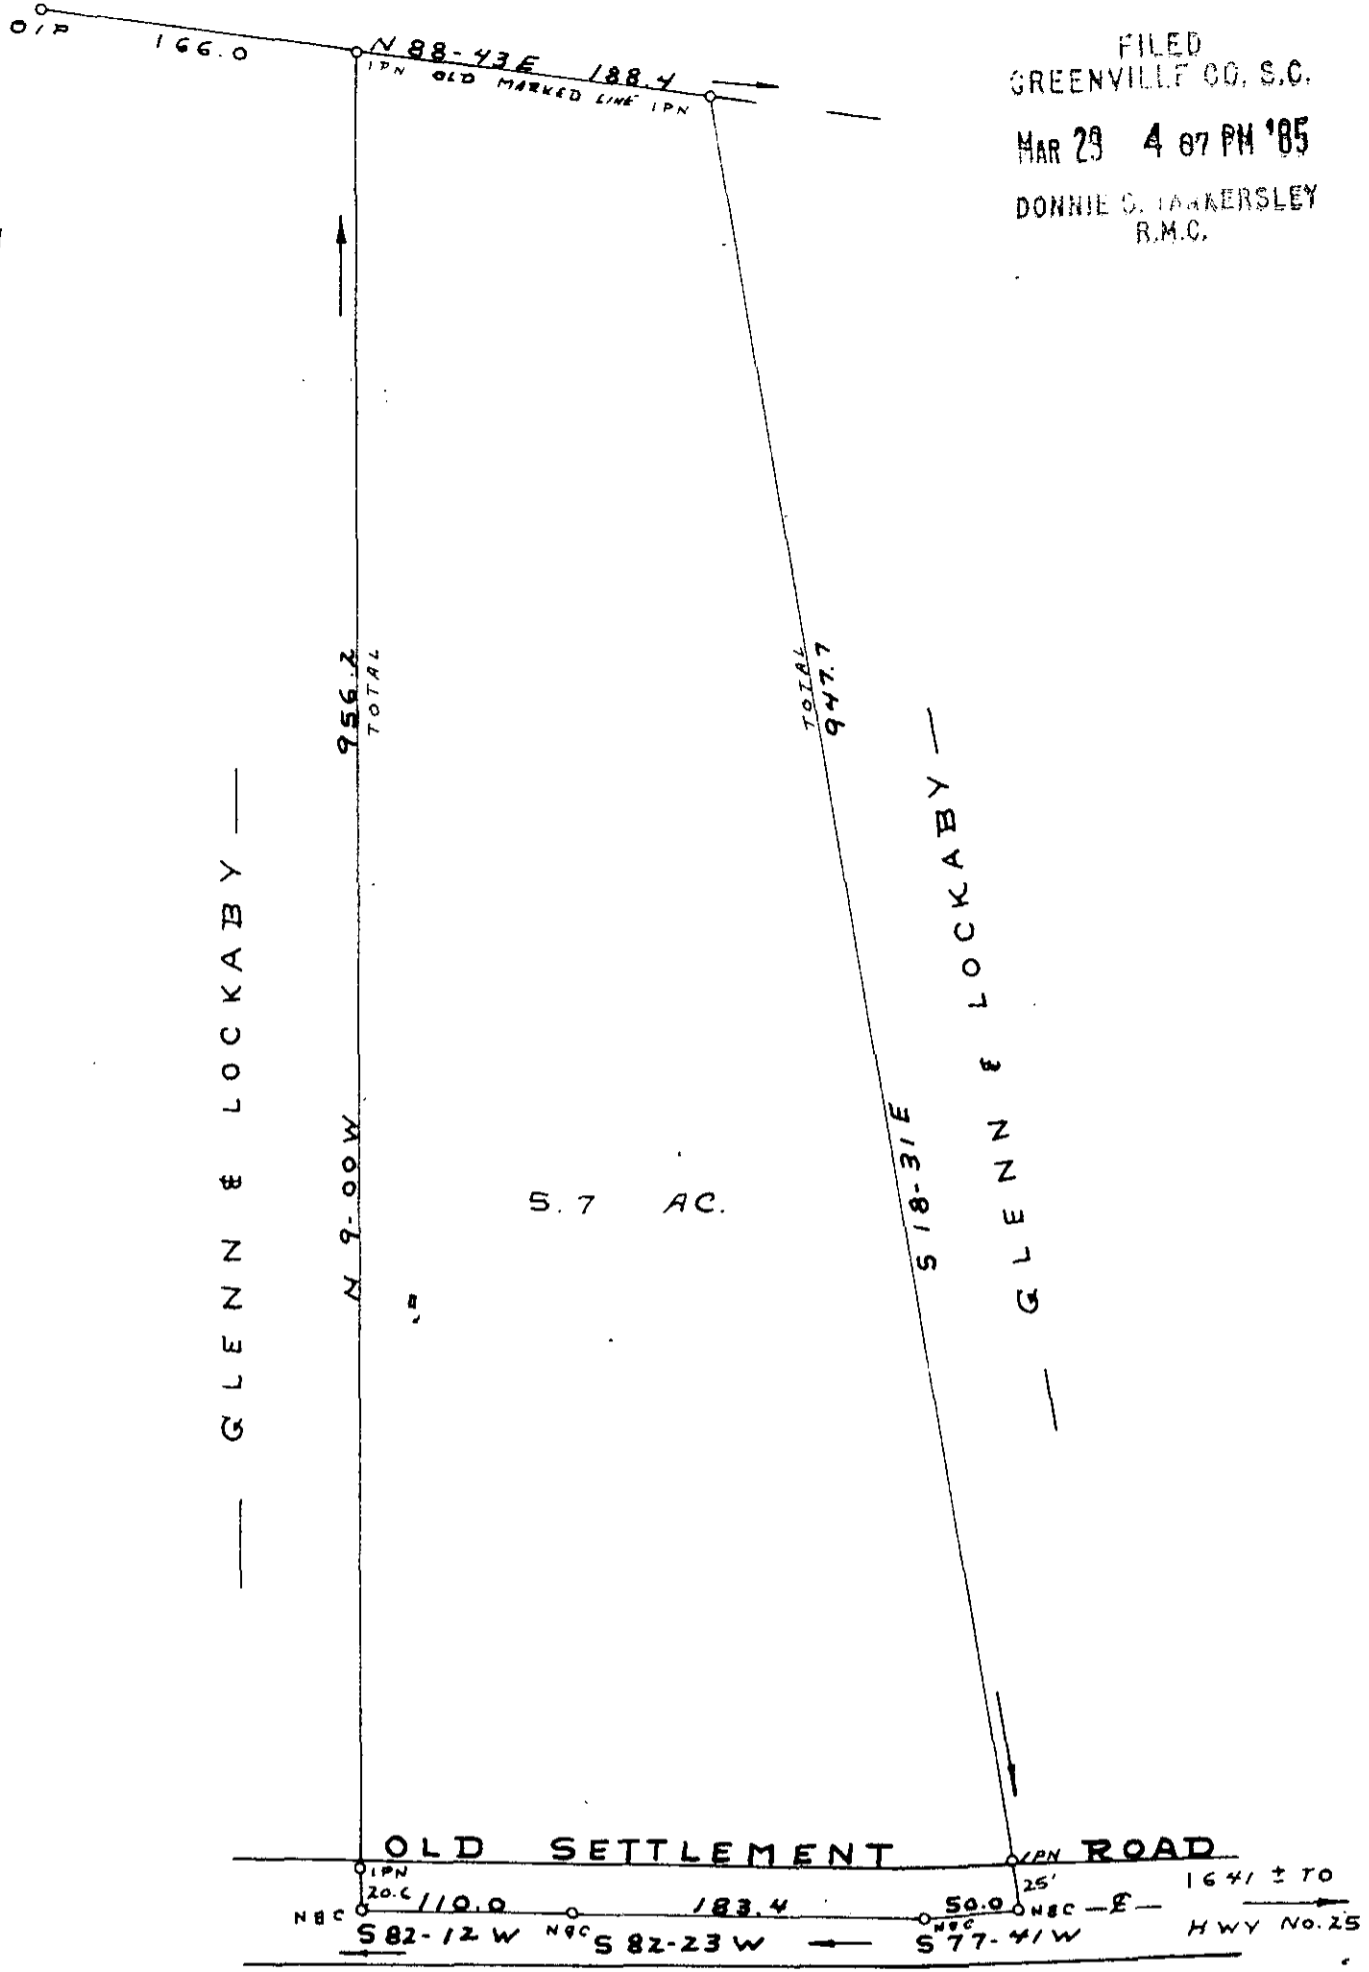

SURVEY FOR
CLARENCE V. GLENN

NEAR LIMA CHURCH GREENVILLE CO.
SOUTH CAROLINA
MARCH 12, 1985

28914 ✓
11-K-27
MAR 29 1985

JEFFERY M. PLUMBLEE, INC.
LAND SURVEYING
P.O. BOX 788
TRAVELERS REST, S.C. 29690
(803) 834-4428

I Herby Certify That The Ratio Of Precision
Of The Field Survey Is 1/8000 As Shown
Hereon And The Area Was Determined By Computer.

Jeffery M. Plumblee
SURVEYOR
R.E.S. # 7881

100 50 0 50 100 200
SCALE 1" = 100'

GC10
1 MR29 85
076