
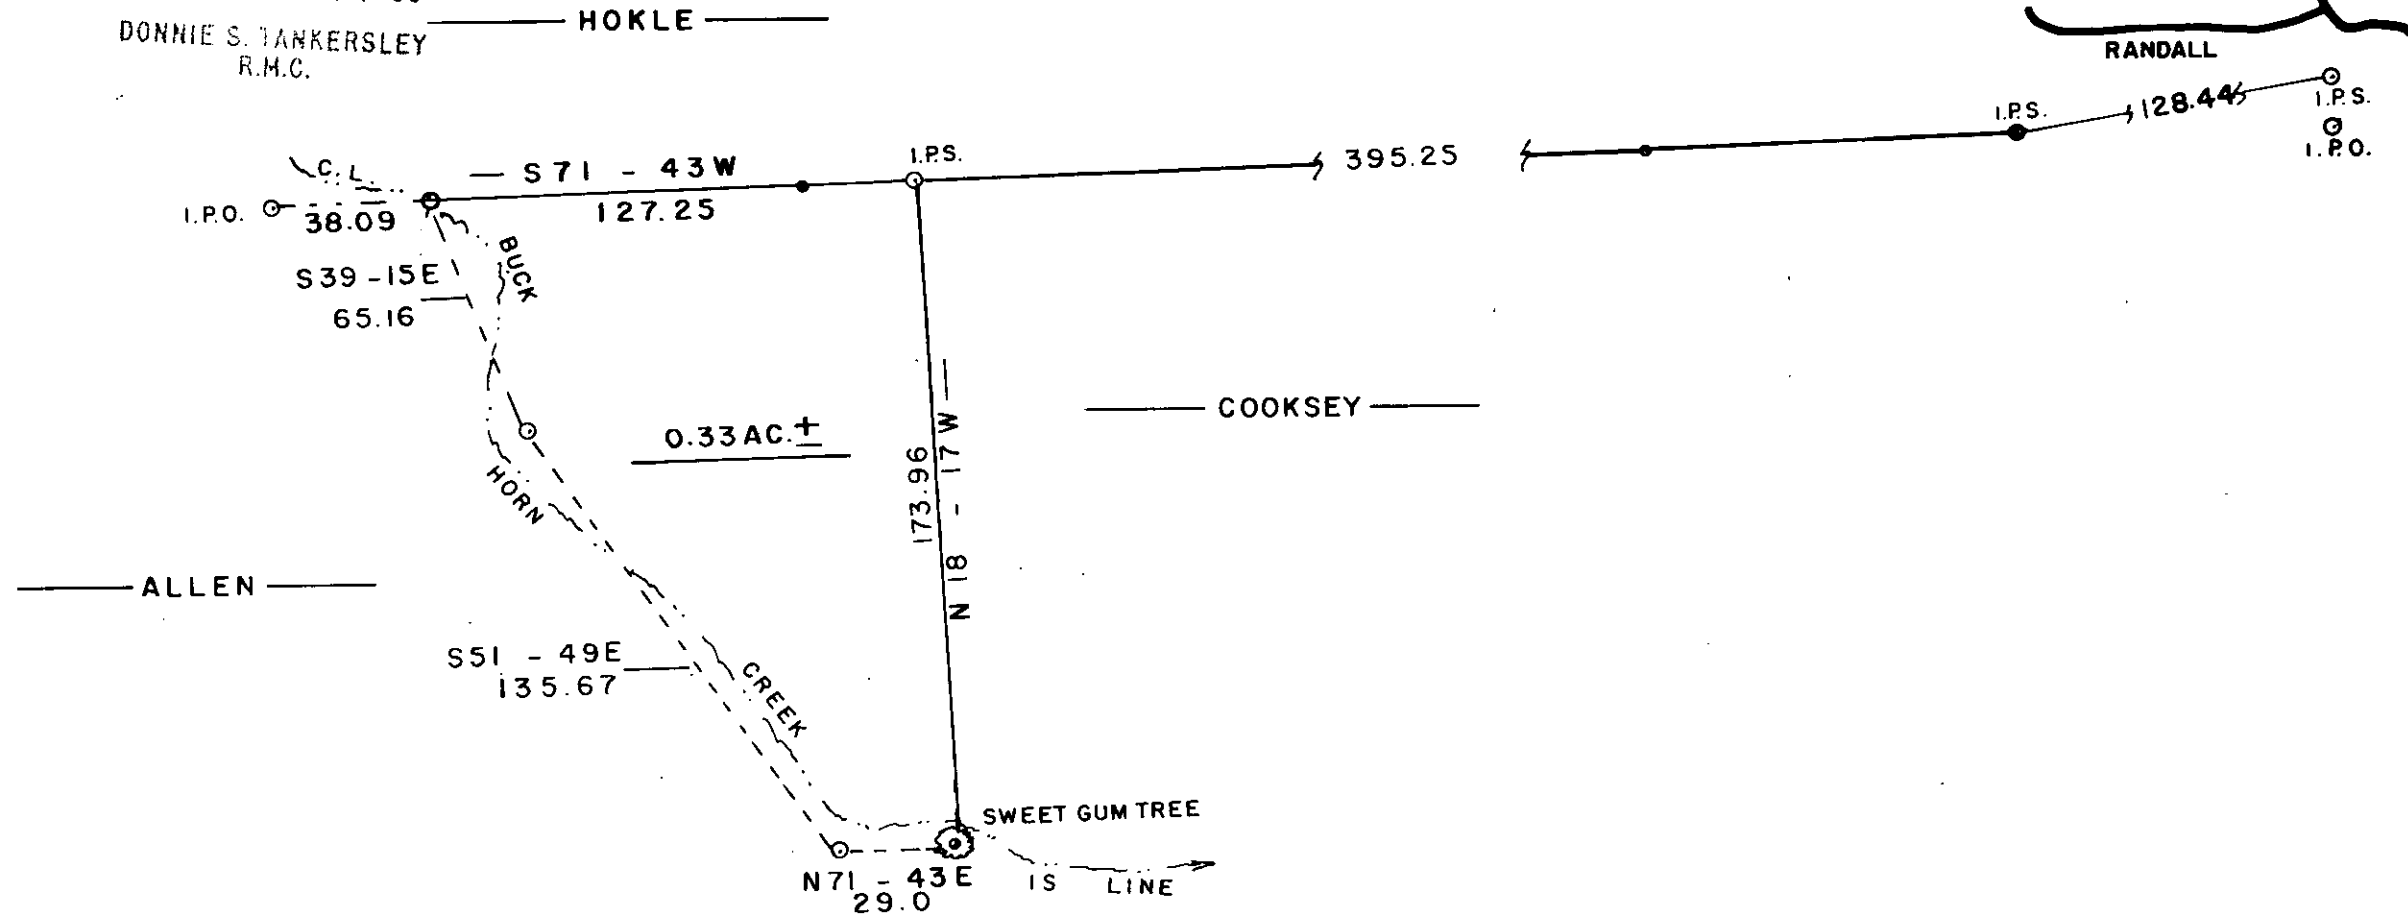
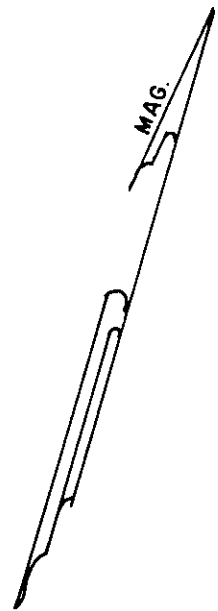


FILED
GREENVILLE CO. S.C.

APR 5 1 00 PM '85

DONNIE S. TANKERSLEY
R.M.C.

HOKLE

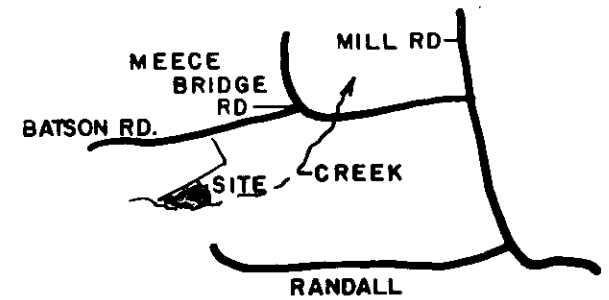

ALLEN

COOKSEY

30003

APR 5 1985

SURVEY FOR

DONAVAN J. ALLEN

GREENVILLE CO. SOUTH CAROLINA

WEBB SURVEYING & MAPPING GROUP

P.O. BOX 4756 - 29608



SCALE 1" = 50 FT.

DATE MARCH 15, 1985

BLK. BK. REF. OUT 525.4 - 1-24 & INTO 525.2 - 1 - 5.11

I HEREBY CERTIFY THE RATIO OF PERECSON OF THE FIELD SURVEY IS 1/ 5000 THE AREA WAS DETERMINED BY D. M. D. CALCULATION


I HEREBY CERTIFY THAT THE PROPERTY LINES AND ANY IMPROVMENTS ARE CORRECT AND NO VISIBLE ENCROACHMENTS EXIST UNLESS OTHERWISE SHOWN

THIS PROPERTY IS SUBJECT TO ANY EASEMENTS OR RIGHT OFWAYS OF RECORD OR NOT OF RECORD

THIS _____ IS NOT WITHIN A FLOOD HAZARD AREA

11-K-41

THIS PLAT FOR RECORDING

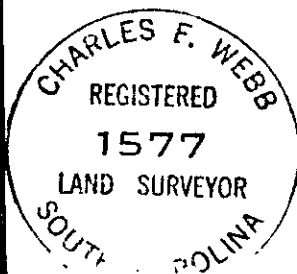

[Handwritten signature]