


MICROFILMED



- S.C. HWY. DEPT. -

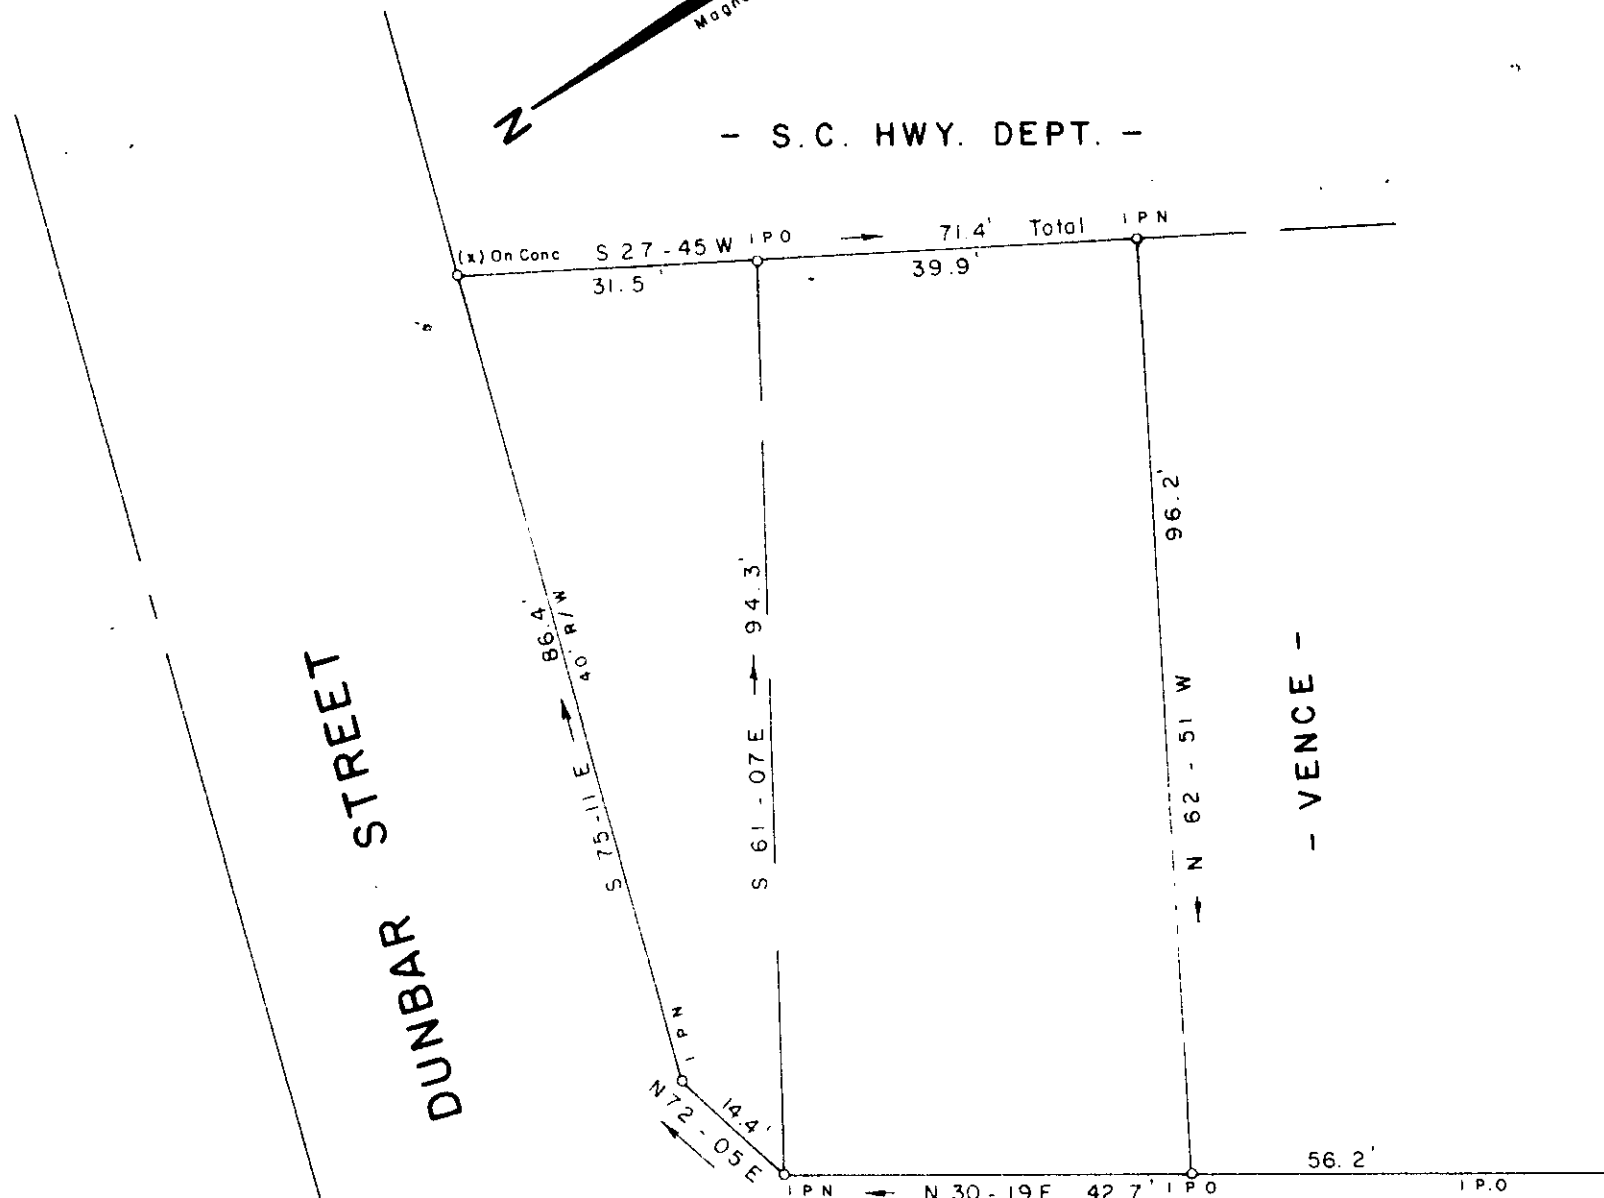

DUNBAR STREET

- FENCE -

GREEN AVE.

Note:
Reference To Plot Book Q
Page 147 B.

SURVEY

FOR

MILTON

BROWN

CITY OF GREENVILLE

GREENVILLE COUNTY

SOUTH

CAROLINA

MARCH 28, 1985

FILED
GREENVILLE CO. S.C.
APR 11 10 16 AM '85
DONNIE S. ANKERSLEY
R.M.C.

500 3 21A01

JEFFERY M. PLUMBLEE, INC.
LAND SURVEYING

P O BOX 788
TRAVELERS REST S C 29690

(803) 834-4426

39562 ✓

11-K-46

I Hereby Certify That The Ratio Of Precision
Of The Field Survey Is 1/5000 As Shown
Hereon And The Area Was Determined By Computer.

