
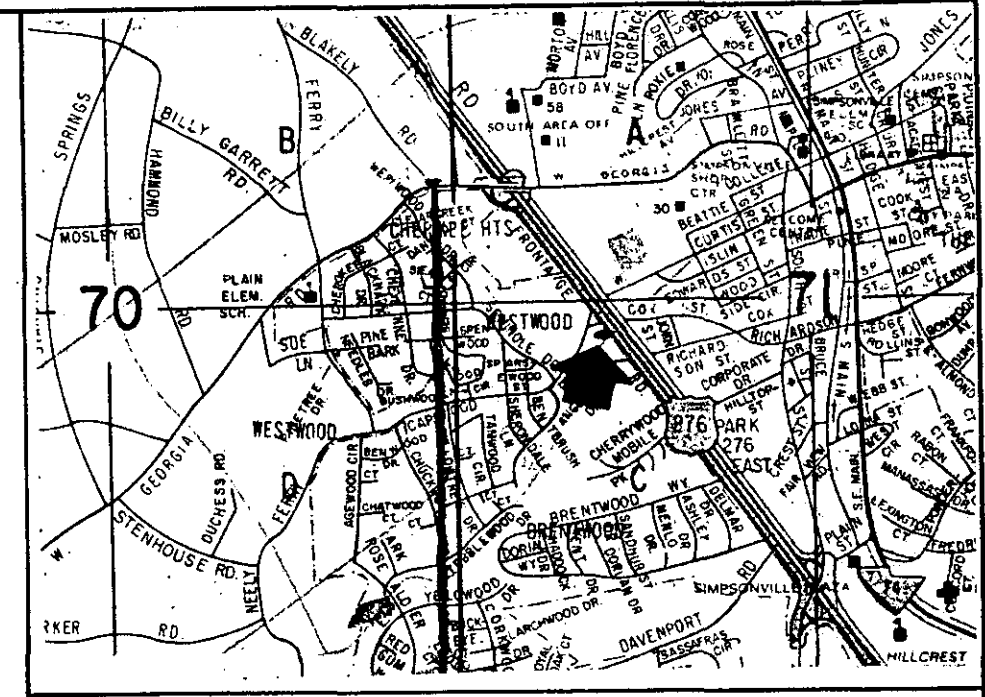
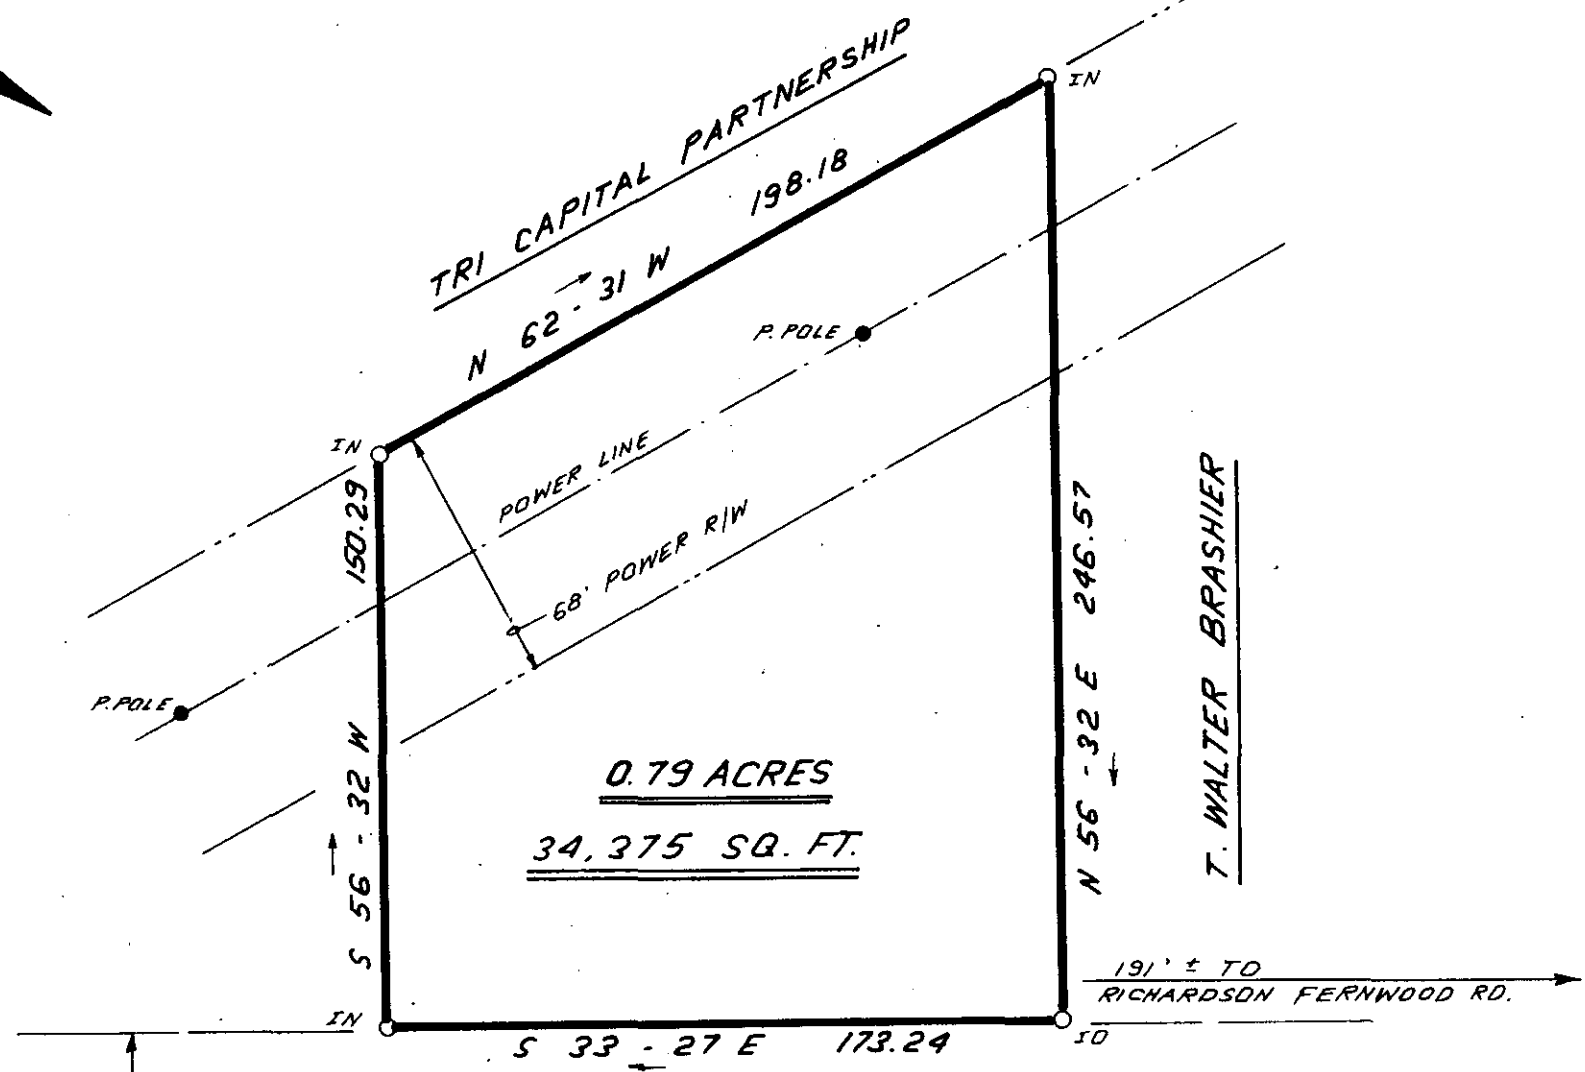


FILED
GREENVILLE CO. S.C.
APR 22 12 35 PM '85
DONNIE S. TANKERSLEY
R.M.C.

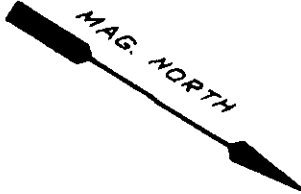

LOCATION MAP

FRONTAGE ROAD

U.S. HWY. NO. 276


125'

11-k-76

31650



I HEREBY CERTIFY THAT THE RATIO OF PRECISION OF THE FIELD SURVEY IS 1:5000 AS SHOWN HEREON AND THAT THE AREA WAS DETERMINED BY DMD METHOD.

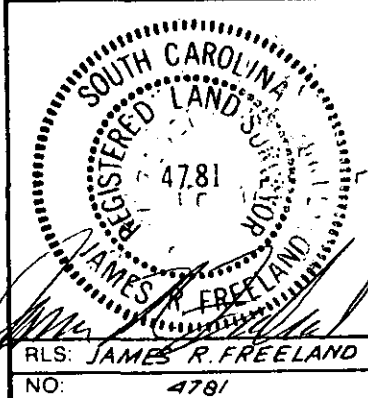

STATE OF SOUTH CAROLINA
GREENVILLE COUNTY

SURVEY FOR
GARY G. HARBIT
CLAUDIA B. HARBIT

FREELAND & ASSOCIATES
Engineers • Land Surveyors
318 WEST STONE AVENUE.
GREENVILLE, S.C.
(803) 271-4924

PLAT BOOK
DEED BOOK
TAX MAP
PARTY CHIEF R.A.J.
DRAWN I.R.
DATE 4-1-85
DWG. NO. 12738