


FILED
GREENVILLE CO. S.C.
APR 29 8 56 AM '85
DONNIE S. TARKERSLEY
R.H.C.

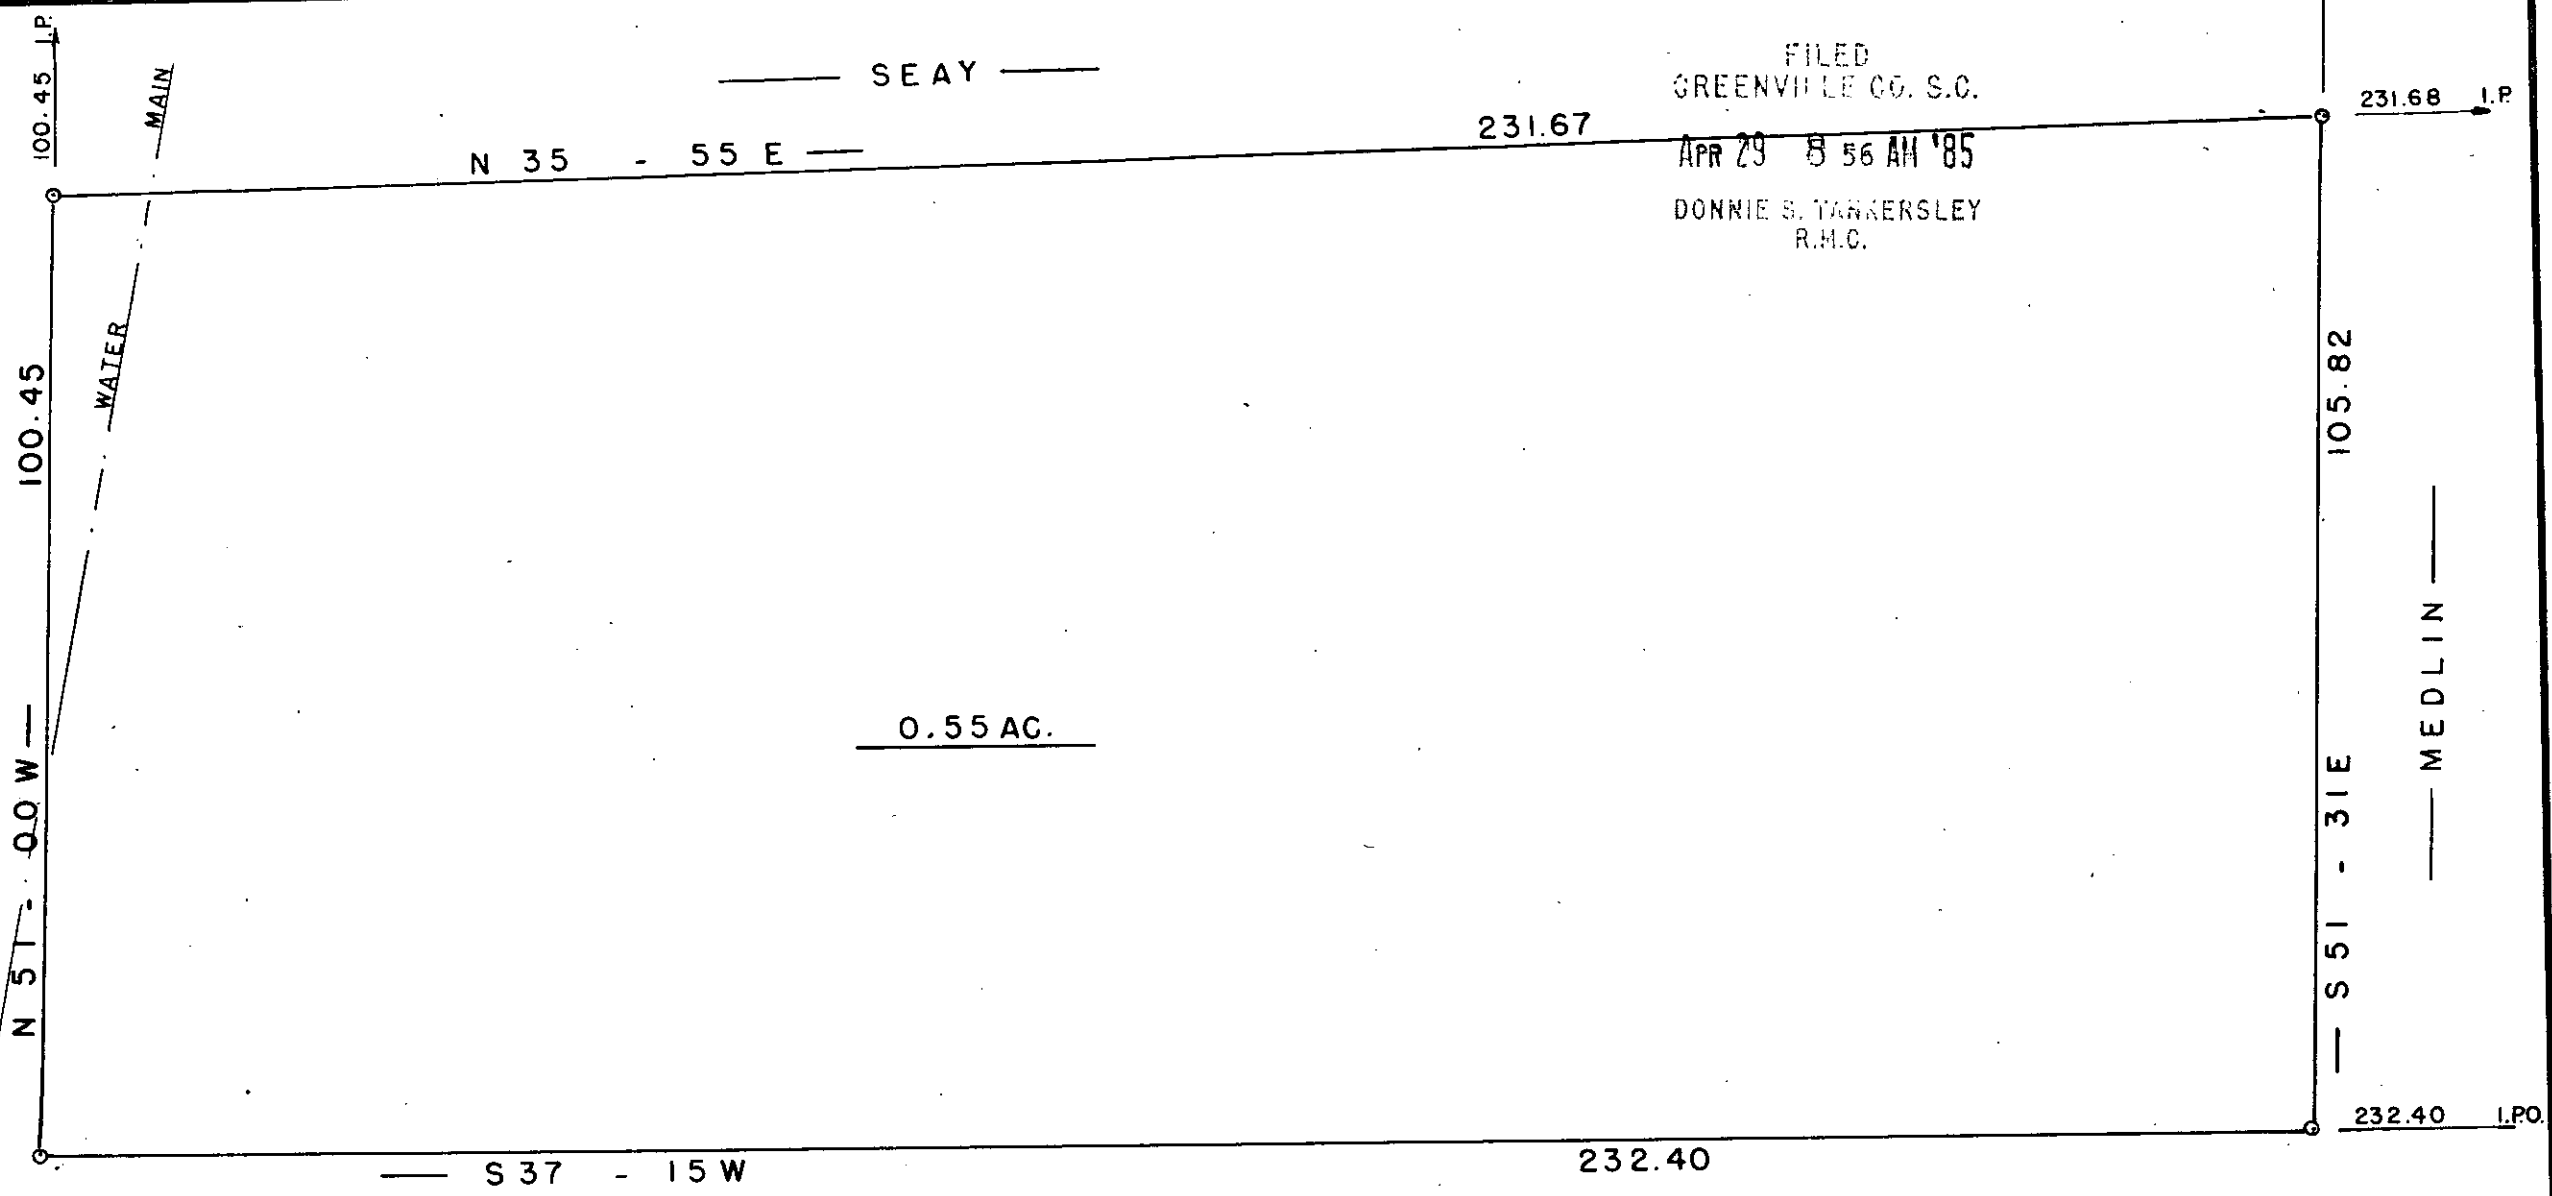

GCTD -1 AP29 85 013

HWY. NO. 276
G & N RAILROAD
C/L

BRIDWELL ROAD

CEDAR CREEK ROAD

11-K-95

32385 ✓ SURVEY FOR


CHARLES EDWARD SEAY

GREENVILLE CO. SOUTH CAROLINA

WEBB SURVEYING & MAPPING GROUP
P.O. BOX 4756 - 29608

APR 29 1985

REF.— DEED BOOK 688 PAGE 469
B. B. R. 506.6 - 1 - PT. 6

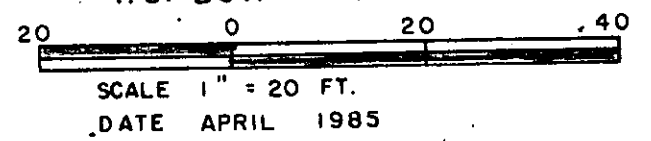

- I HEREBY CERTIFY THE RATIO OF PERECSON OF THE FIELD SURVEY IS 1/ 3500 THE AREA WAS DETERMINED BY D M D CALCULATION
- I HEREBY CERTIFY THAT THE PROPERTY LINES AND ANY IMPROVMENTS ARE CORRECT AND NO VISIBLE ENCROACHMENTS EXIST UNLESS OTHERWISE SHOWN
- THIS PROPERTY IS SUBJECT TO ANY EASEMENTS OR RIGHT OFWAYS OF RECORD OR NOT OF RECORD
- THIS PRO IS NOT WITHIN A FLOOD HAZARD AREA

REGISTERED
15777
LAND SURVEYOR
SOUTH CAROLINA

5-106