
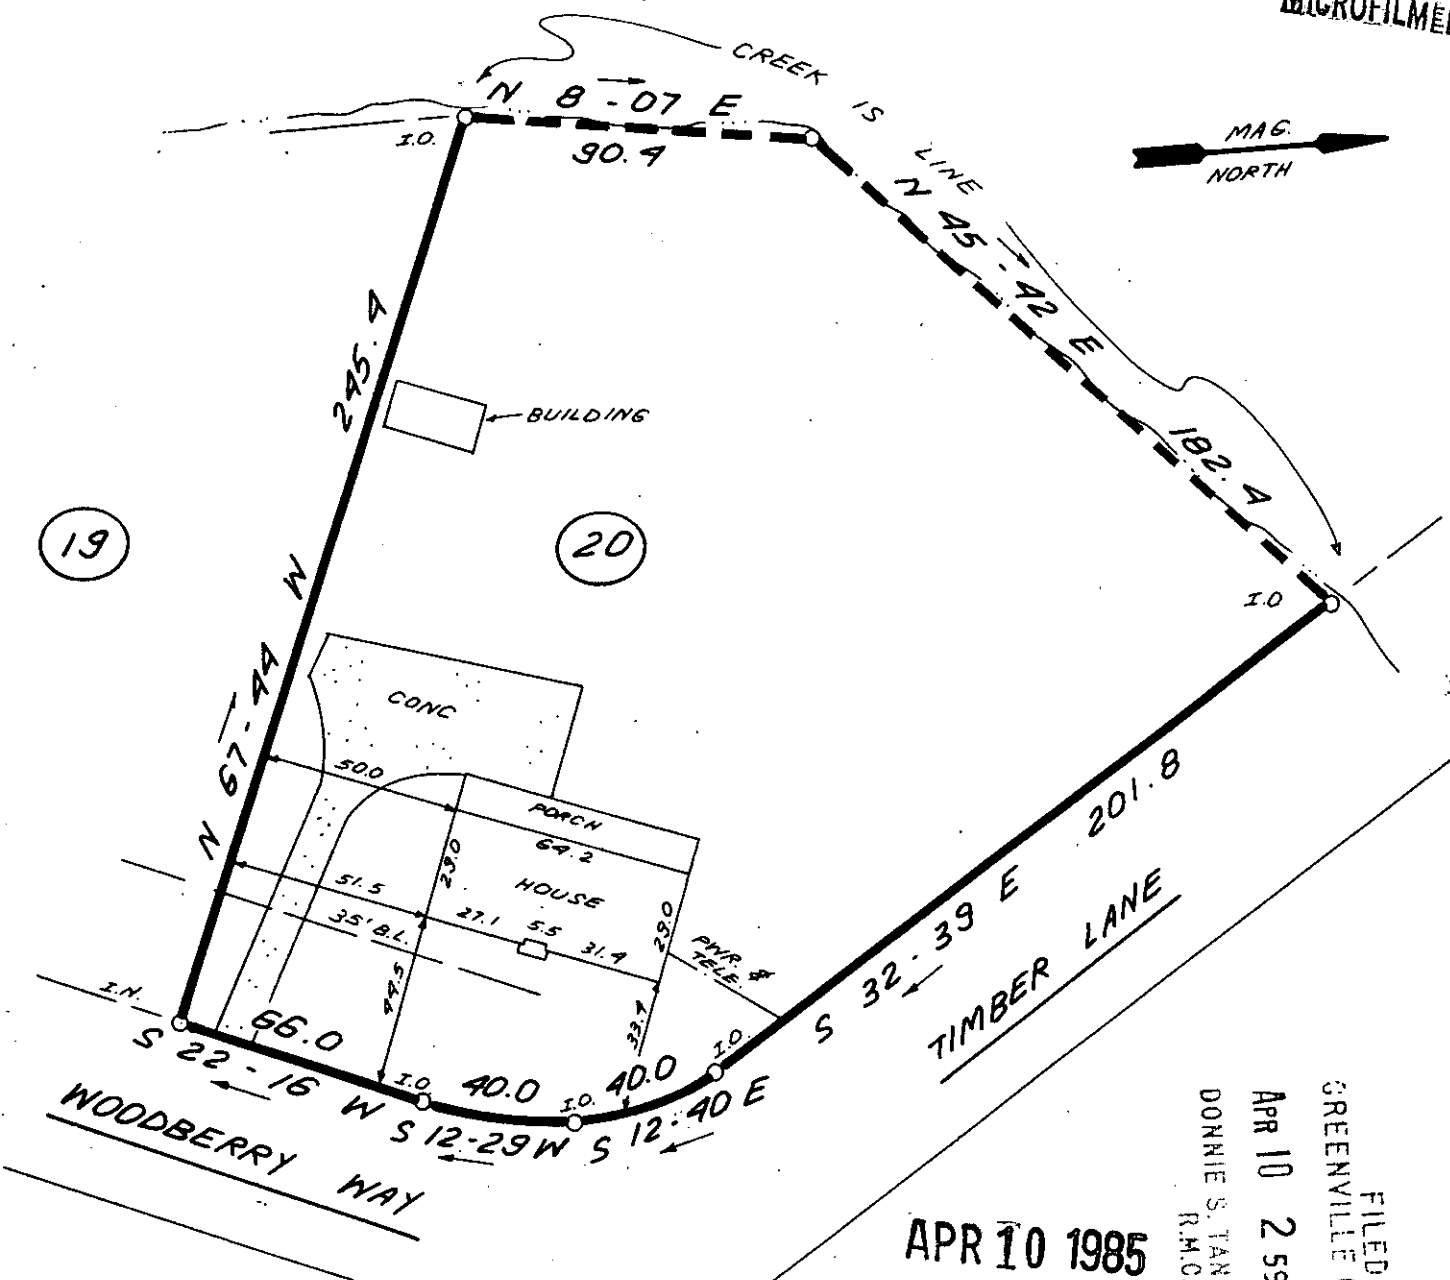


MICROFILMED

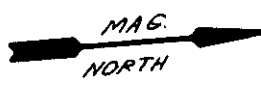

19

20

SCALE: 1" = 50' FEET

FILED
GREENVILLE CO. S.C.
APR 10 2 59 PM '85
DONNIE S. TANKERSLEY
R.M.C.
APR 10 1985
11-6-90
30406

THIS IS TO CERTIFY THAT THE PROPERTY SHOWN ON THIS PLAT WAS SURVEYED UNDER MY DIRECT SUPERVISION. PROPERTY LINES AND IMPROVEMENTS SHOWN ARE LOCATED CORRECTLY AND THAT NO VISIBLE ENCROACHMENTS EXIST UNLESS OTHERWISE SHOWN. THIS PROPERTY IS NOT LOCATED IN A DESIGNATED FLOOD HAZARD AREA.

SOUTH CAROLINA
REGISTERED LAND SURVEYOR
4781
JAMES R. FREELAND
RLS: JAMES R. FREELAND
NO: 4781

STATE OF SOUTH CAROLINA
GREENVILLE COUNTY

HOLLYVALE
LOT 20
PROPERTY OF
WILLIAM ALTON WOOTEN
PATRICIA A. WOOTEN

FREELAND & ASSOCIATES
Engineers • Land Surveyors
318 WEST STONE AVENUE.
GREENVILLE, S.C.
(803) 271-4924

PLAT BOOK Y@ 131
DEED BOOK
TAX MAP P 38 - 1 - 48
PARTY CHIEF J.C.
DRAWN K.E.G.
DATE 4-10-85
DWG. NO. 12781