




4/5
DR. WILLIAM T. MARTIN -

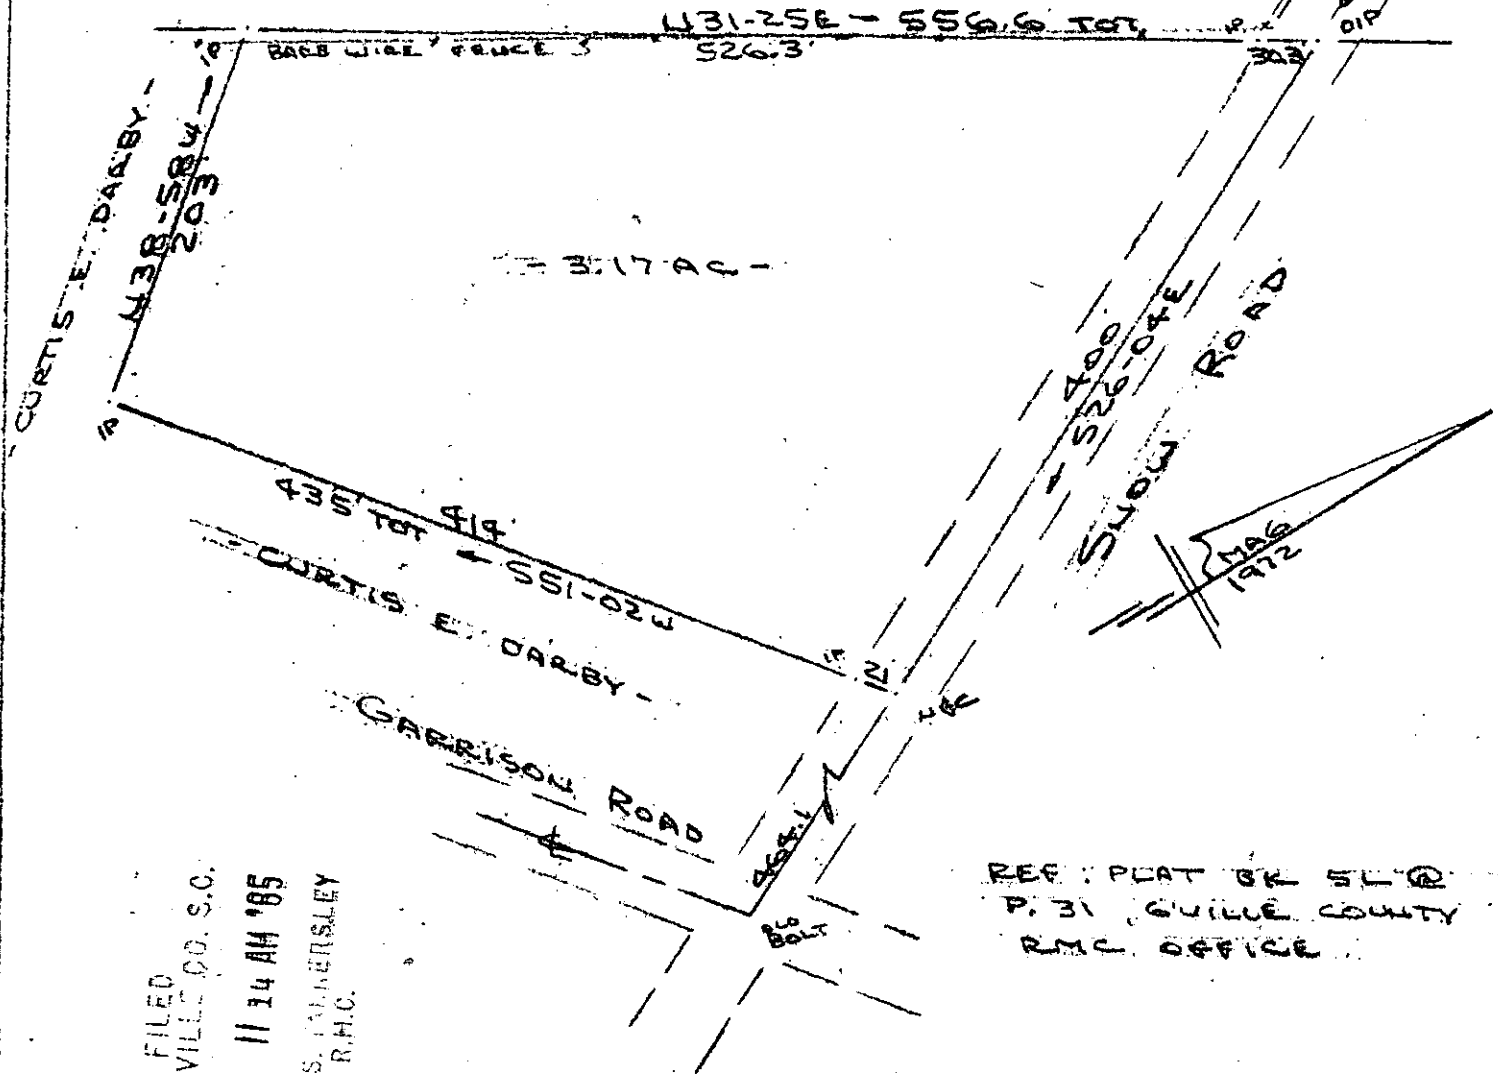

FILED
GREENVILLE CO. S.C.
APR 11 11 14 AM '85
DONNIE S. WAINWRIGHT
R.H.C.

REF: PLAT OR 51 @
P. 31, GREENVILLE COUNTY
R.M.C. OFFICE

SURVEY FOR
MICKEY JOY
LEAD GREENVILLE, GREENVILLE COUNTY, S.C.
SCALE: 1" = 100' 6 MAR 1985

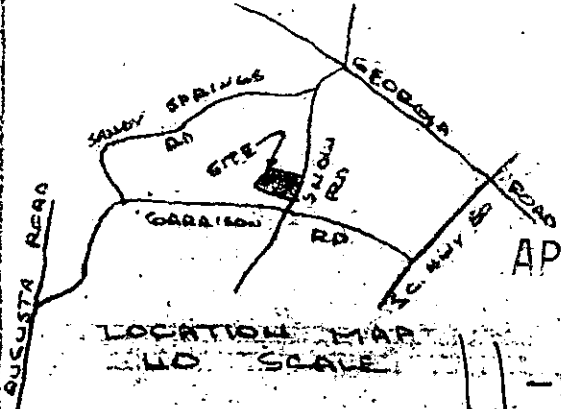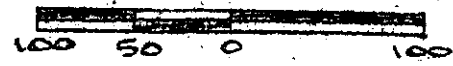

I Certify That The Ratio Of Precision Of The Field Survey
is $1/3000^+$ As Shown Hereon And That The Area
Determined By D.M.D. Method Of Area Calculations.

APR 11 1985

R. B. Bruce
R. B. BRUCE RLS 4/1982

30561

11-2-91

CAROLINA SURVEYING Recordable Plat 3.0001
112 MARY ST.
GREENVILLE, S.C.