


MICROFILMED

GCTO ----- 1 APR 23 85 017

3.00CD

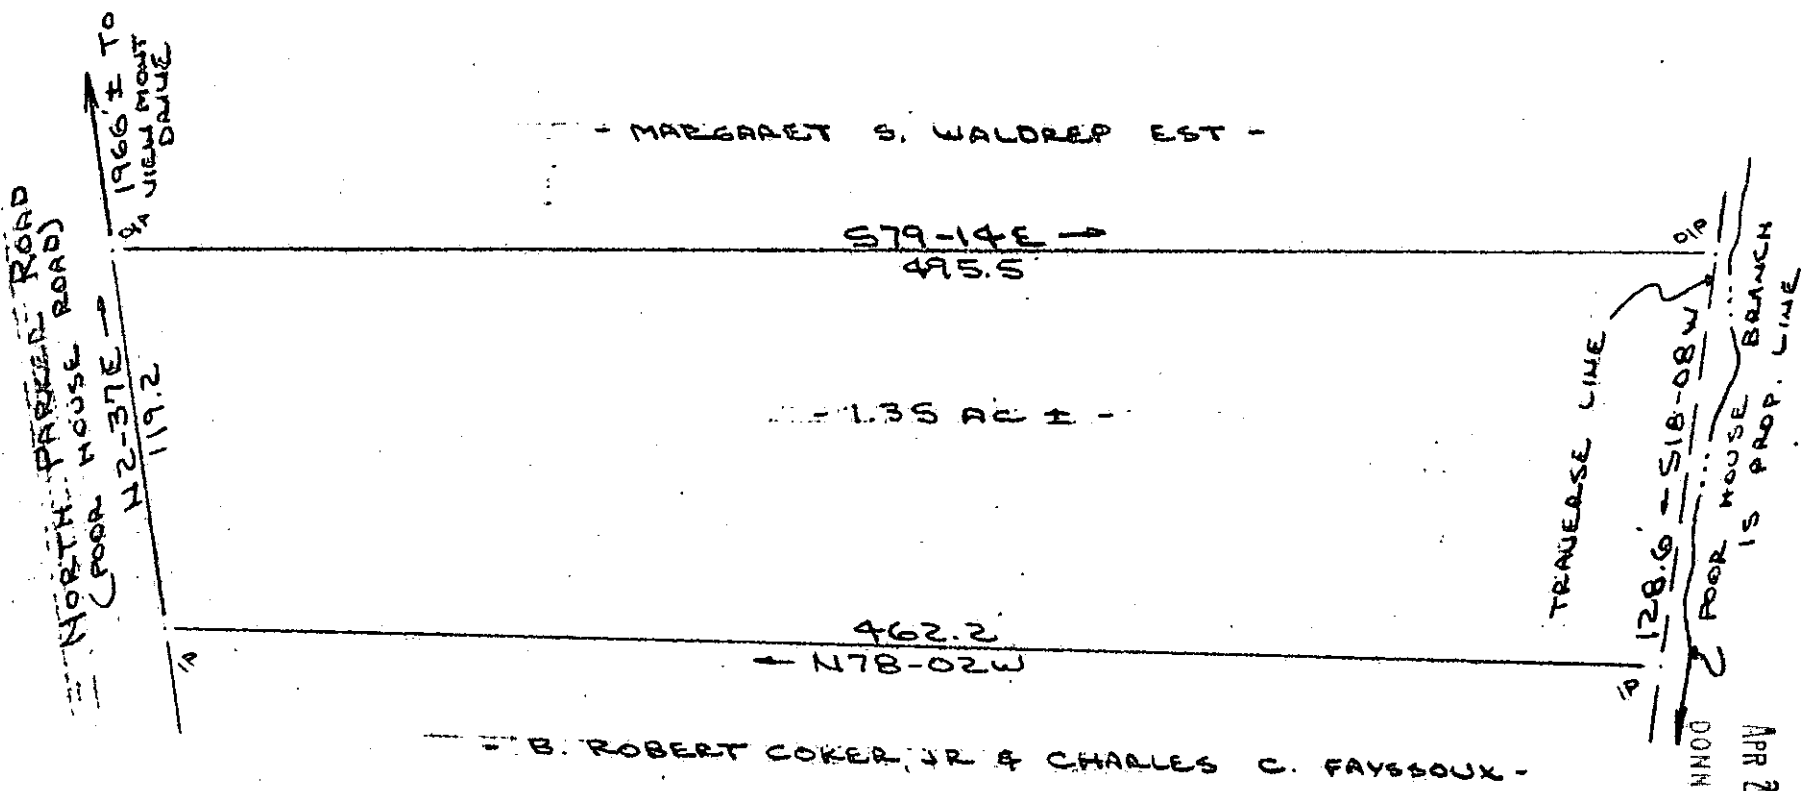


MAS  
1979

FILED  
GREENVILLE CO. S.C.


APR 23 9 44 AM '85

DONNIE S. JAMESLEY  
R.N.O.

SURVEY FOR  
**B. ROBERT COKER, JR. & CHARLES C. FAYSSOUX**  
 NEAR GREENVILLE, GREENVILLE COUNTY, S.C.  
 11 NOV 1983

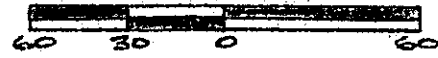

I Certify That The Ratio Of Precision Of The Field Survey  
 Is 1/5000 As Shown Hereon And That The Area  
 Determined By D.M.O. Method Of Area Calculations.

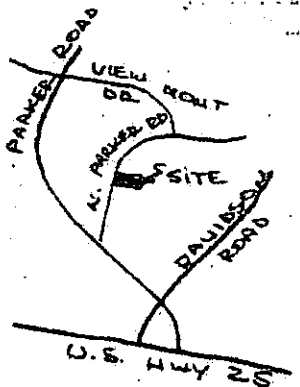

LOCATION MAP  
NO. SCALE

11-M-31 31807

*R. B. Brulley*  
 RLS # 1952  
*R. B. Brulley*

CAROLINA SURVEYING CO.  
 112 MALLY ST.  
 GREENVILLE, S.C.

259/62

455-1-PT16