


FILED
GREENVILLE CO. S.C.
APR 30 10 56 AM '85
DONNIE S. TANKERSLEY
R.M.C.

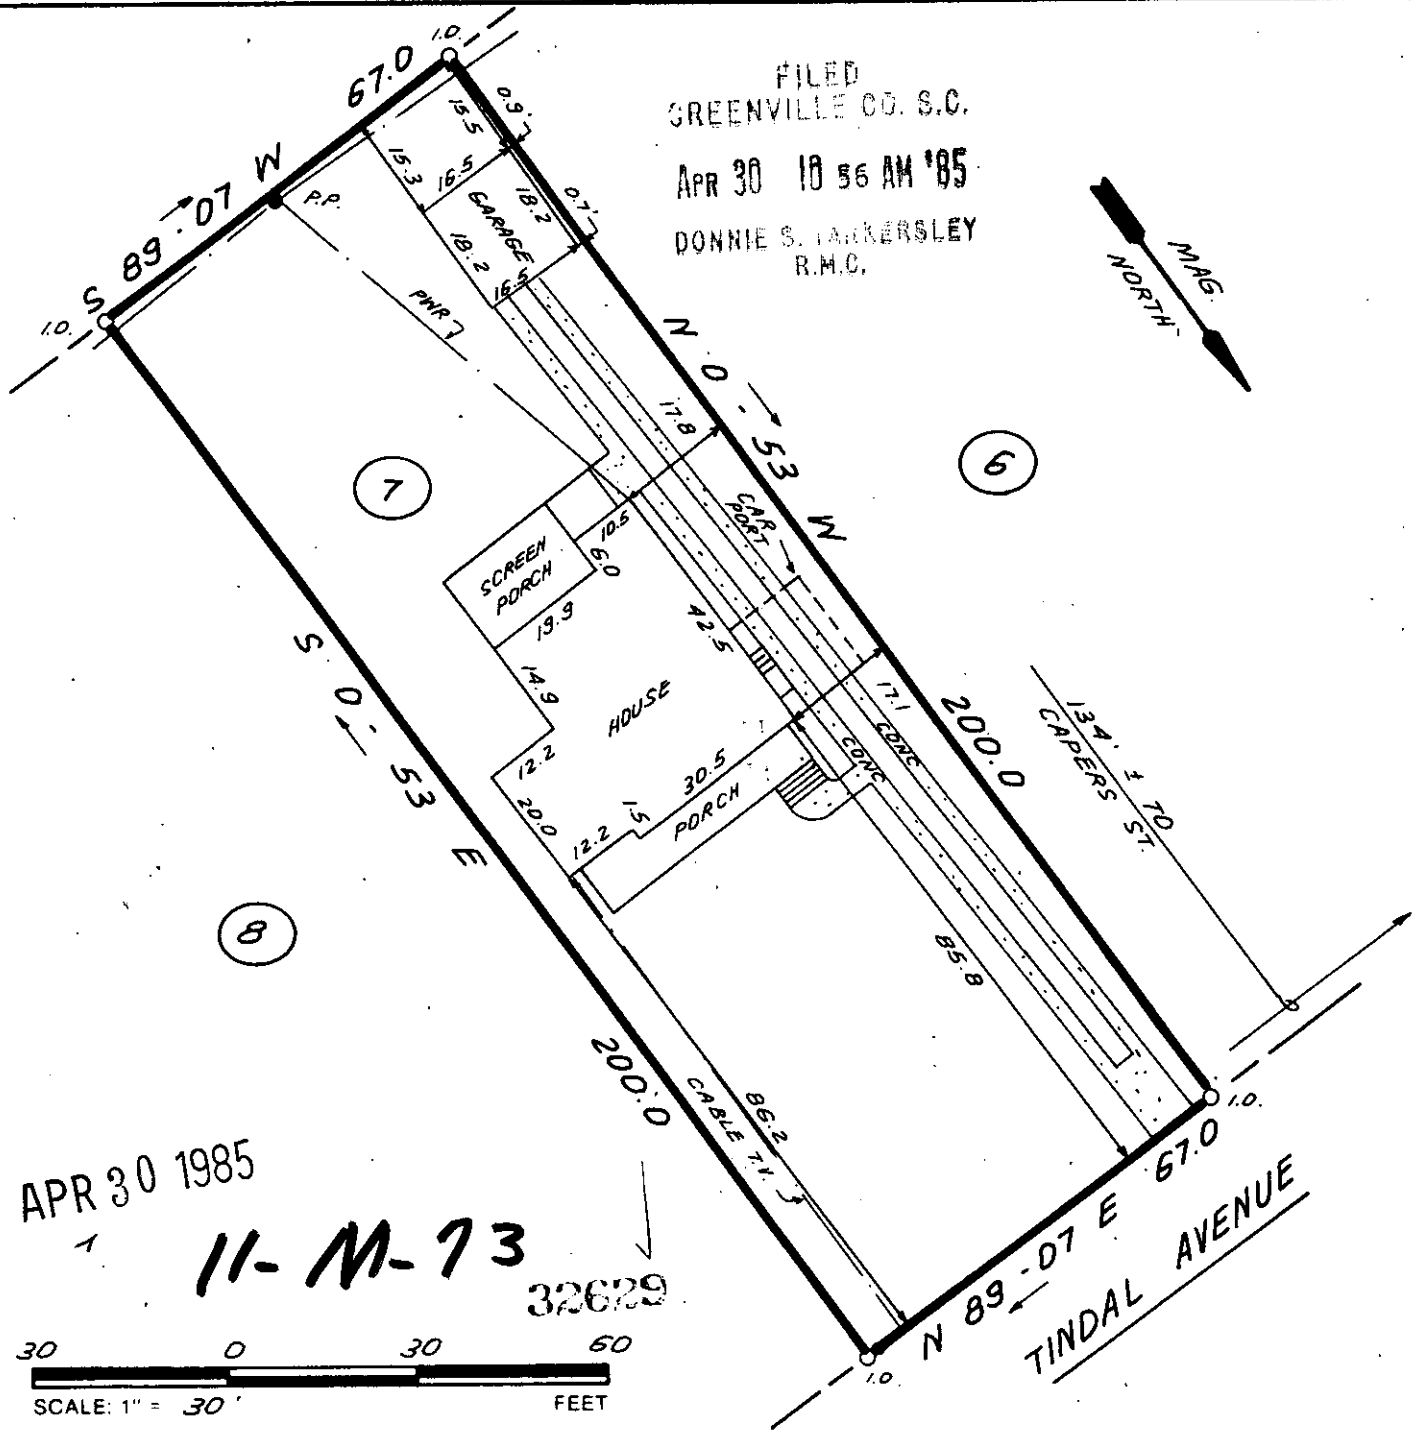

APR 30 1985

11-M-73


32629



THIS IS TO CERTIFY THAT THE PROPERTY SHOWN ON THIS PLAT WAS SURVEYED UNDER MY DIRECT SUPERVISION. PROPERTY LINES AND IMPROVEMENTS SHOWN ARE LOCATED CORRECTLY AND THAT NO VISIBLE ENCROACHMENTS EXIST UNLESS OTHERWISE SHOWN. THIS PROPERTY IS NOT LOCATED IN A DESIGNATED FLOOD HAZARD AREA.

STATE OF SOUTH CAROLINA
GREENVILLE COUNTY

FREELAND & ASSOCIATES
Engineers • Land Surveyors
318 WEST STONE AVENUE.
GREENVILLE, S.C.
(803) 271-4924

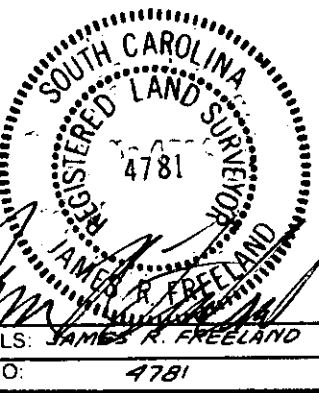

CRESCENT TERRACE
LOT 7
PROPERTY OF
THOMAS B. POOLE II
DEBORAH R. POOLE

AP 30 85

PLAT BOOK	E @ 137
DEED BOOK	1018-638
TAX MAP	93-10-7, 00
PARTY CHIEF	L.T.
DRAWN	K.E.G.
DATE	4-29-85
DWG. NO.	12914