


FILED
GREENVILLE CO. S.C.
MAY 8 4 17 PM '85
DONNIE S. LANKERSLEY
R.M.C. Mag. 4-24-85

John D. Hollingsworth
647-503

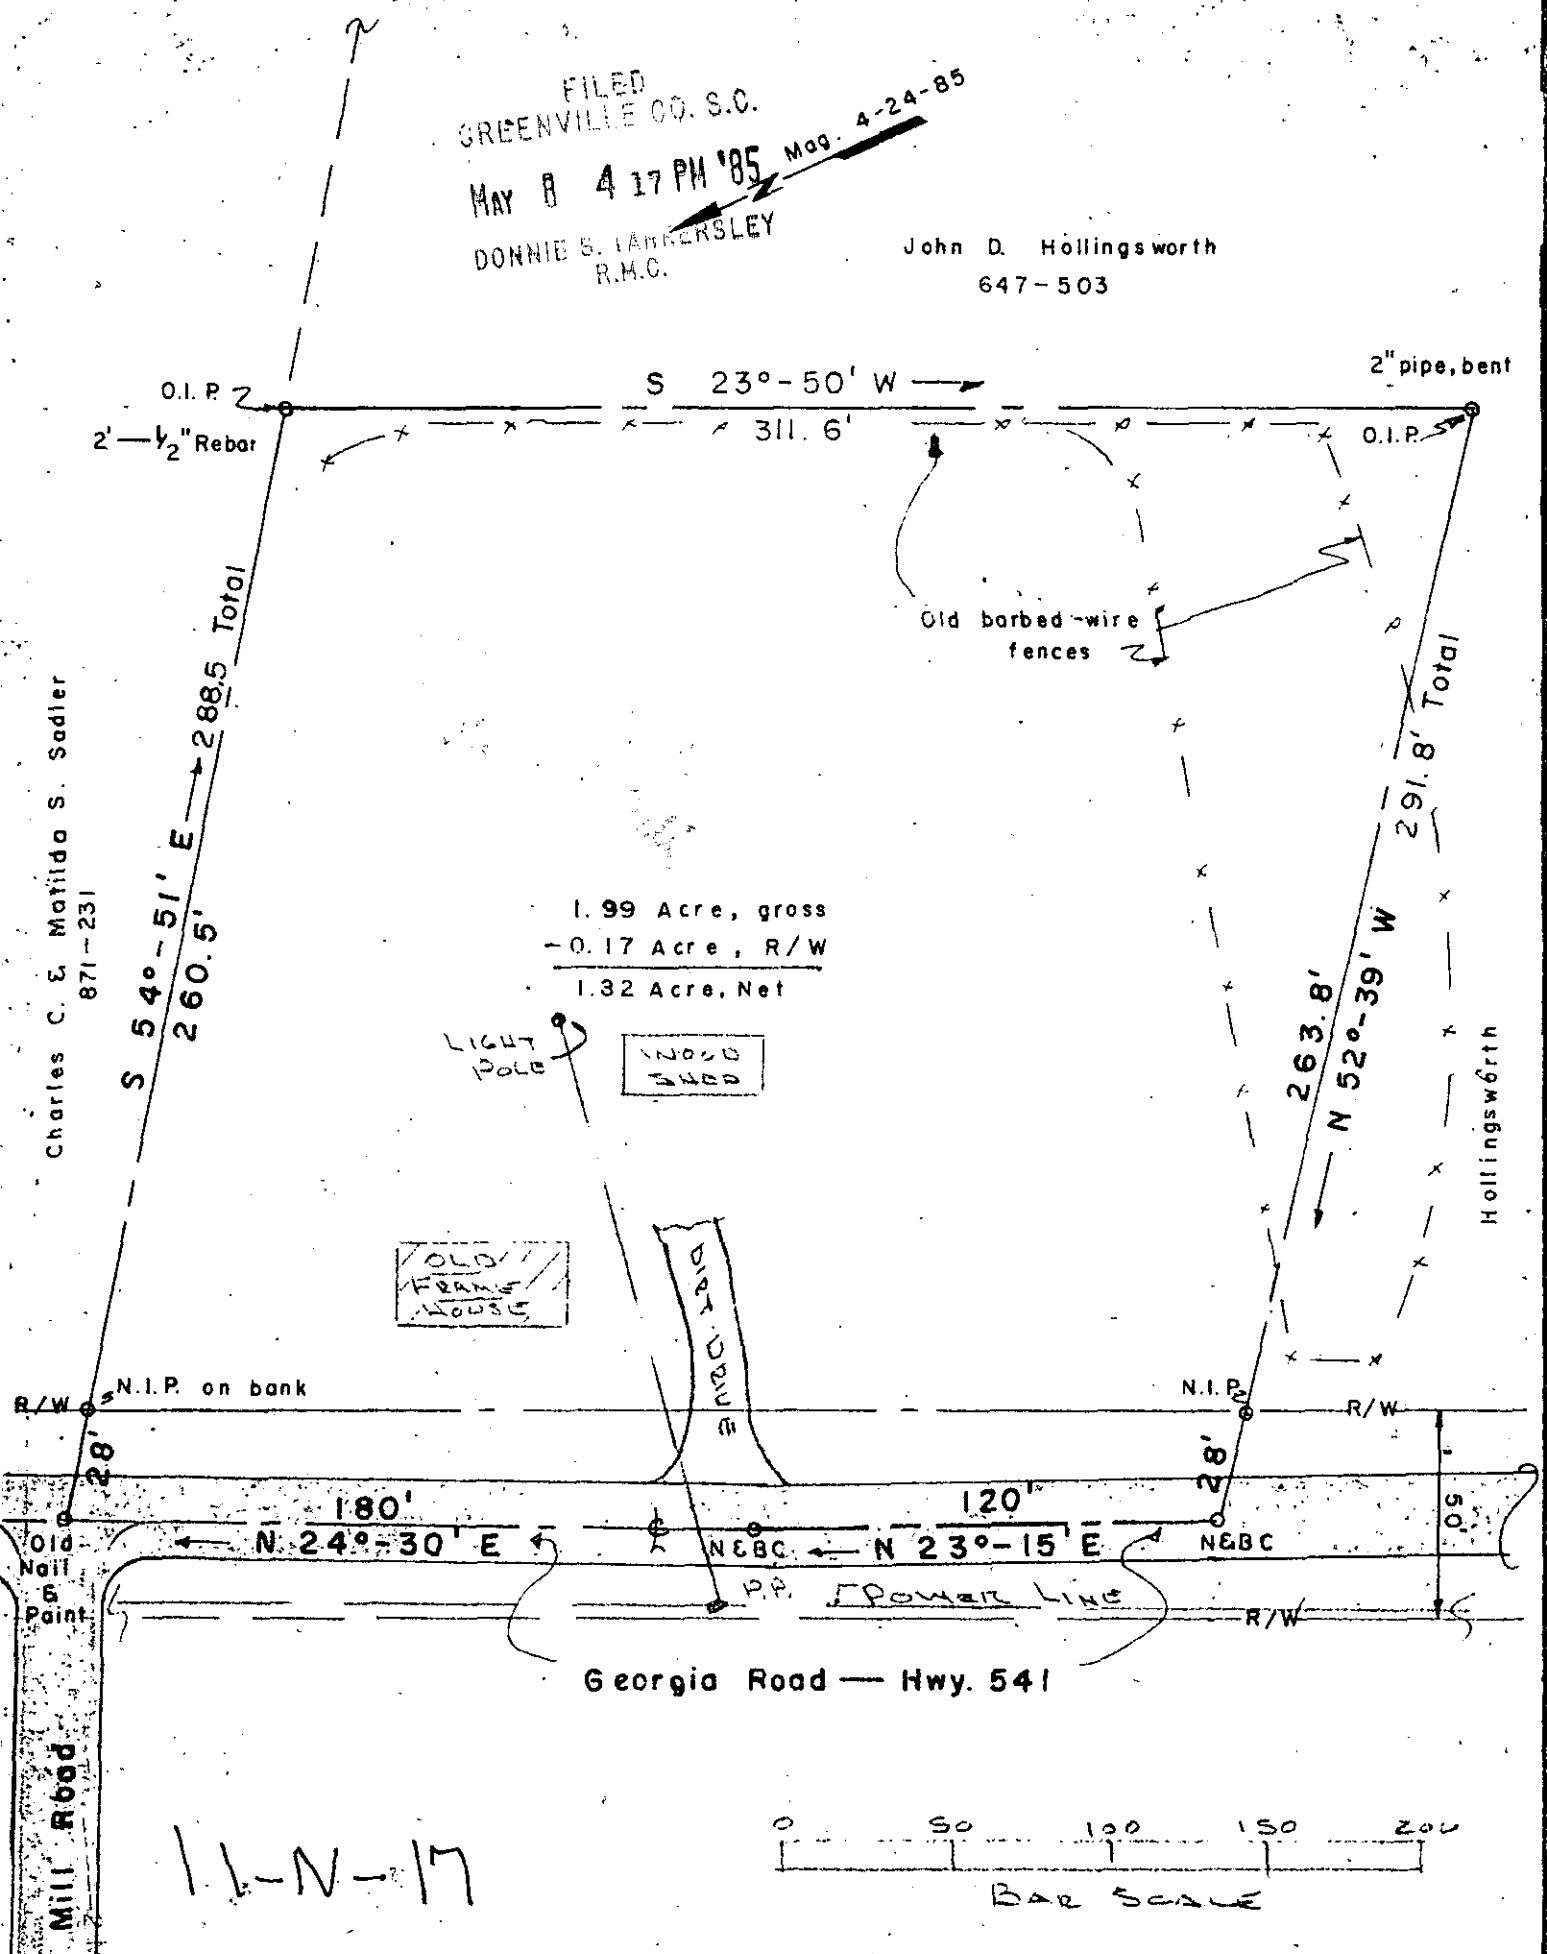


1.99 Acre, gross
- 0.17 Acre, R/W
1.32 Acre, Net

Charles C. & Matilda S. Sadler
871-231

Macmahon Mill Road
175 50 80 175

Hollingsworth

Georgia Road — Hwy. 541

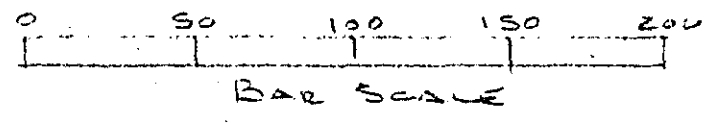

I certify that I have surveyed this tract and that it is, to the best of my knowledge, as shown above, that there are no encroachments, and that this tract does not lie in a flood plain.

33847

WELL & SEPTIC TANK.

Seal

Kermitt T. Gould
SC R. L. S. 4035

PROPERTY OF
Earl Miller MAY 8 1985

1.82 Acre on Georgia Road — Hwy 541
Greenville County South Carolina

K.T. GOULD, INC.
3228 A. Wade Hampton Blvd. Taylors, SC

Date: 4-24-85
Scale: 1" = 50'
Dwn. By: KG jr

Ref. Deed 1229-385
Block Bk. No. 611.1-1-44