



MICROFILMED

FILED
GREENVILLE CO. S.C.
MAY 9 1 36 PM '85
DONNIE S. WALKERSLEY
R.M.C.

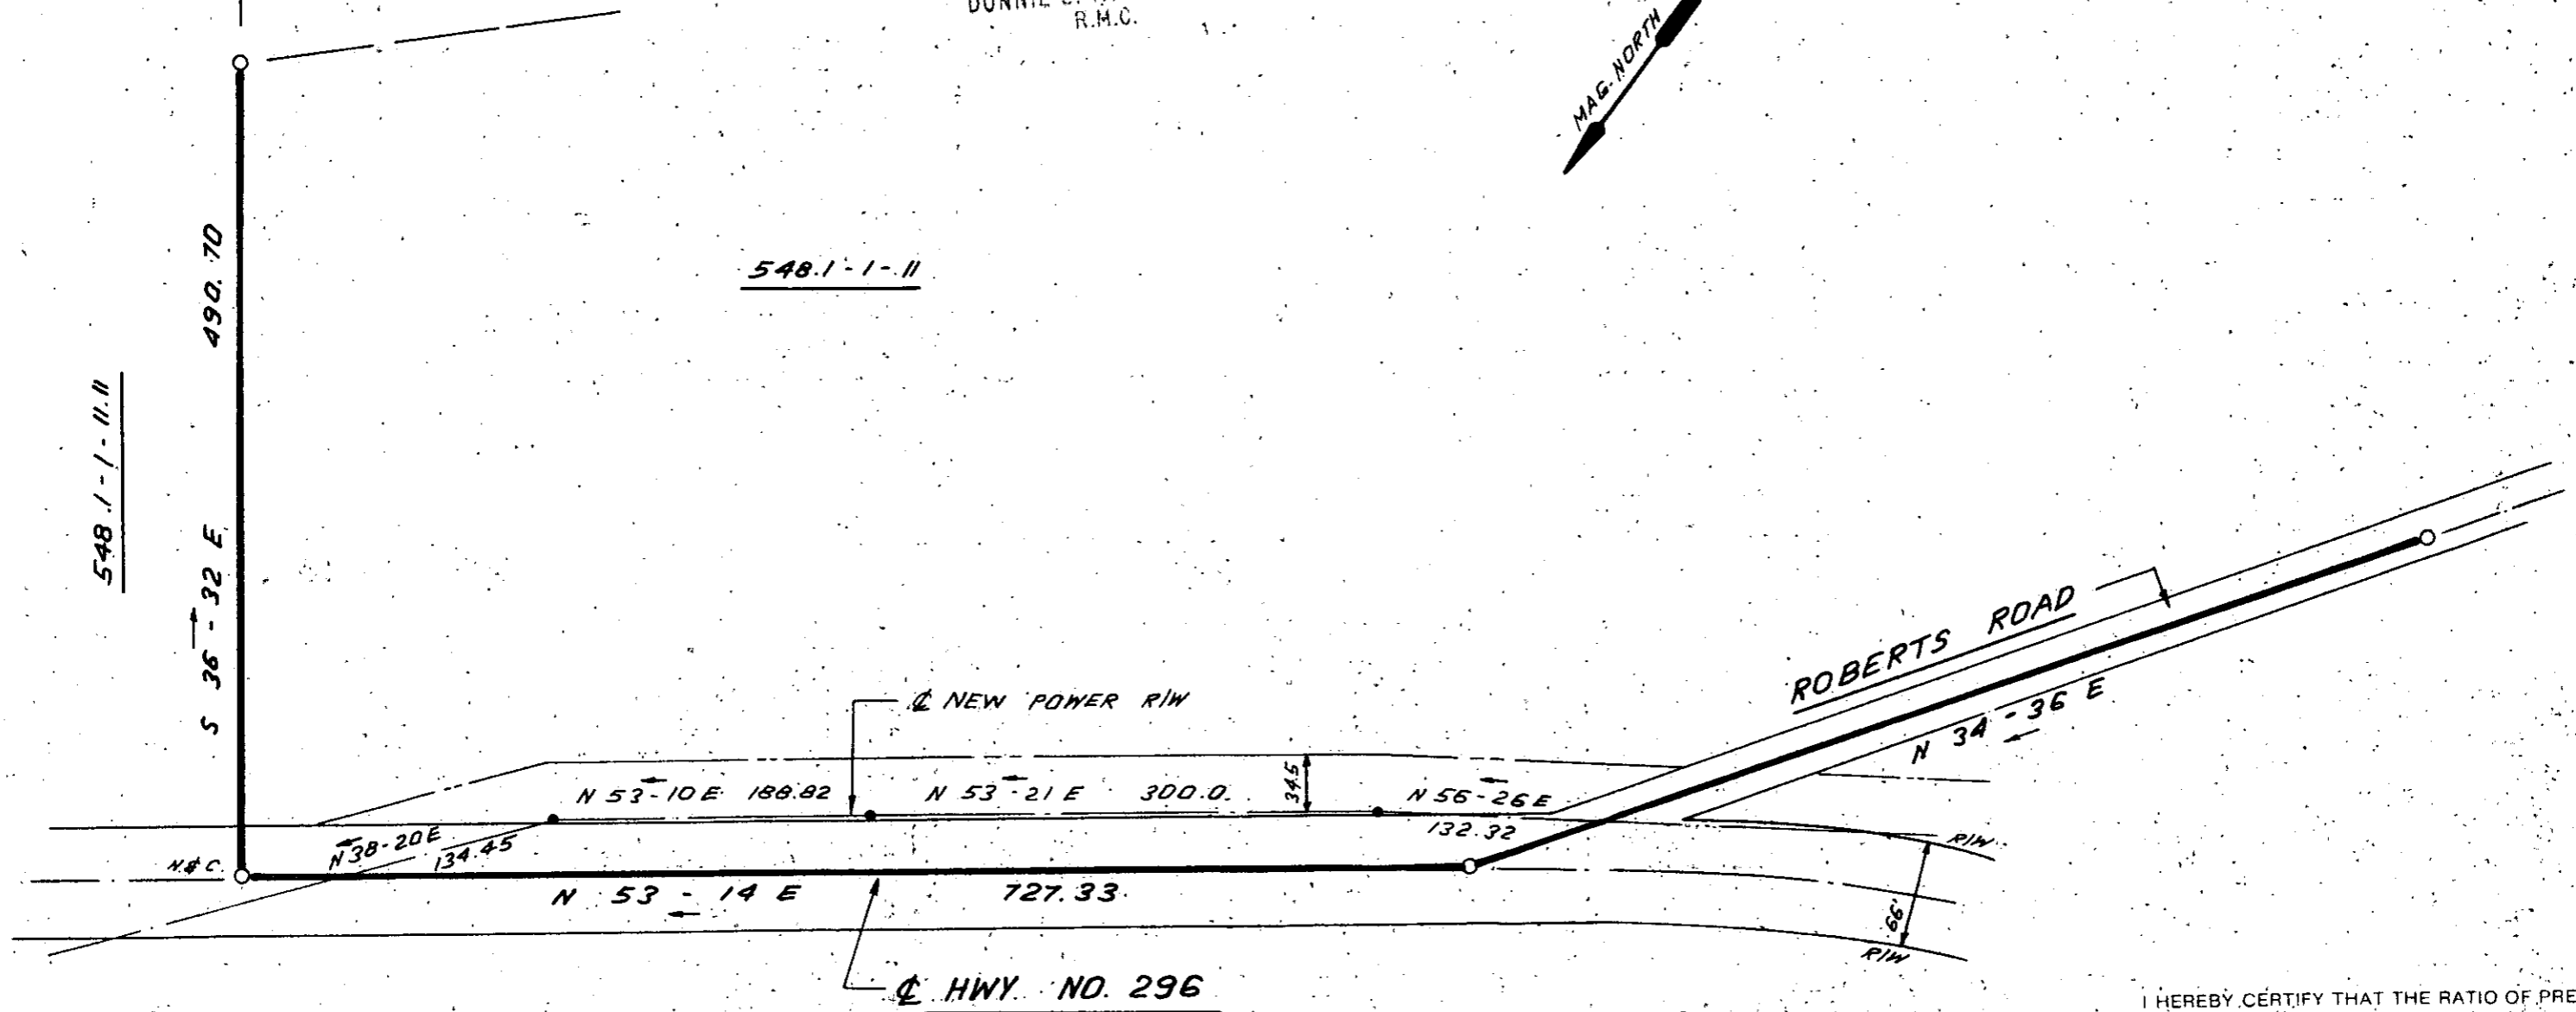

I HEREBY CERTIFY THAT THE RATIO OF PRECISION OF THE FIELD SURVEY IS 1:5000 AS SHOWN HEREON AND THAT THE AREA WAS DETERMINED BY DMD METHOD.

MAY 9 1985 34004 ✓
11 N - 21

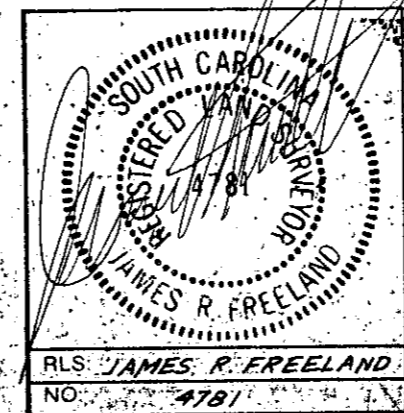

STATE OF SOUTH CAROLINA
GREENVILLE COUNTY

LAURENS ELECTRIC COOPERATIVE
TRANSMISSION LINE

GWENDOLYN B. DARBY TRACT 9 85

FREELAND & ASSOCIATES
Engineers • Land Surveyors
318 WEST STONE AVENUE
GREENVILLE, S.C.
(803) 271-4924

PLAT BOOK
DEED BOOK
TAX MAP 548.1-1-11
PARTY CHIEF J.E.C.
DRAWN I.R. 5.00.85
DATE 12-20-84
DWG. NO. 12/00-22