


MICROFILMED

FILED
GREENVILLE CO. S.C.
MAY 9 1 36 PM '85
DONNIE S. TANKERSLEY
R.M.C.

548.2-1-36

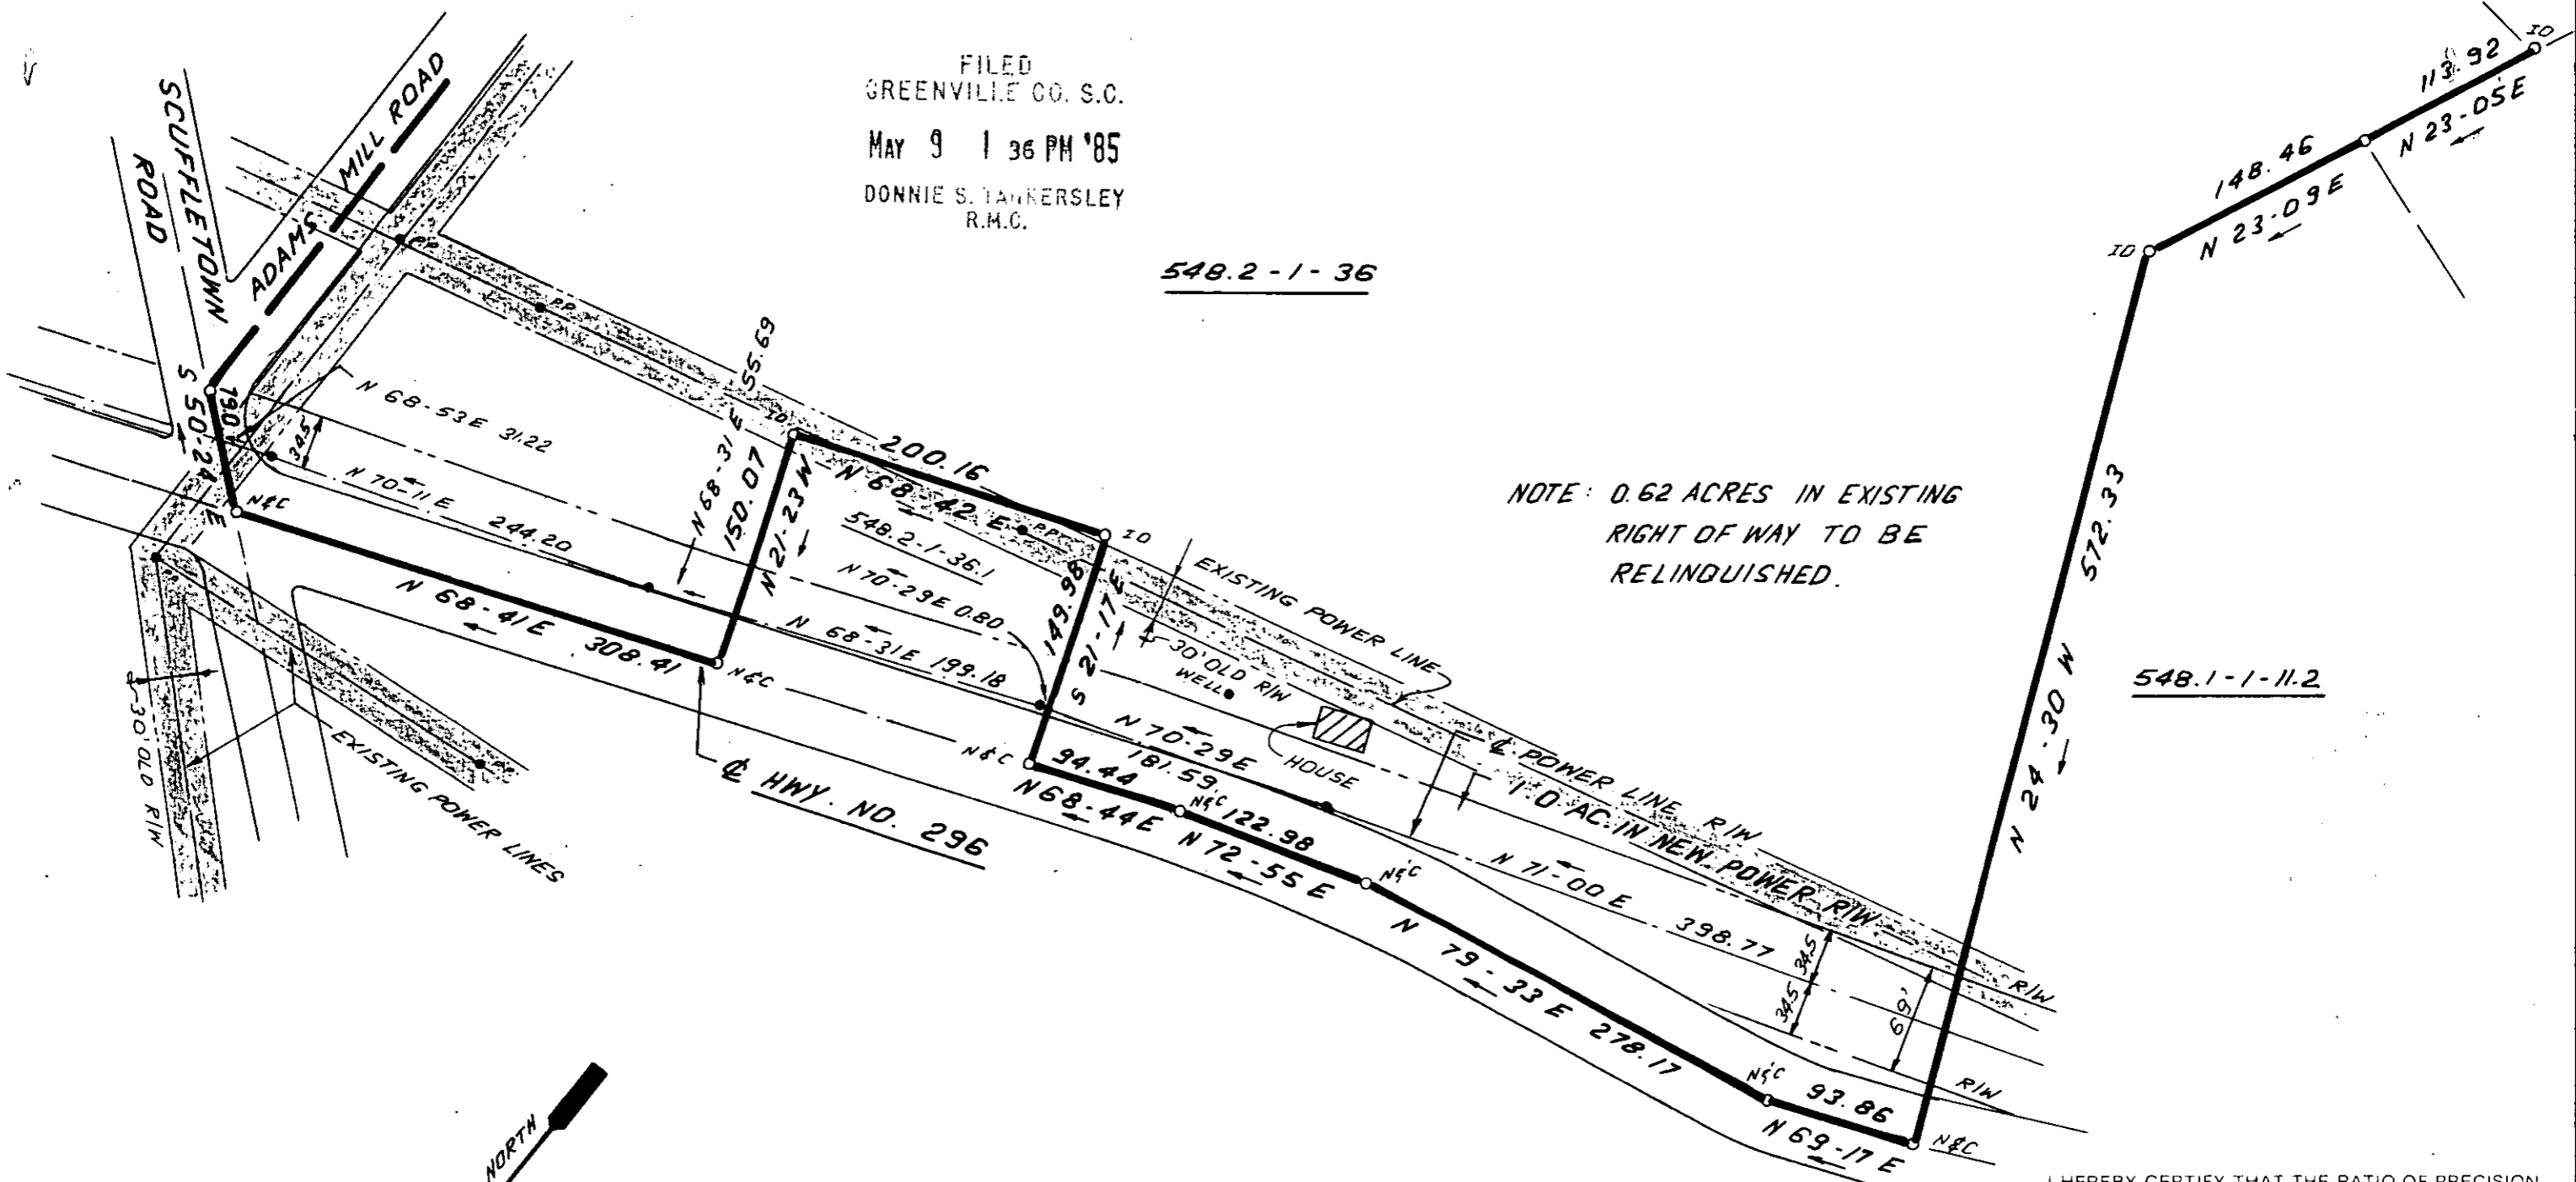

NOTE: 0.62 ACRES IN EXISTING
RIGHT OF WAY TO BE
RELINQUISHED.

548.1-1-11.2



MAY 9 1985

11N-22

34004



I HEREBY CERTIFY THAT THE RATIO OF PRECISION
OF THE FIELD SURVEY IS 1:5000 AS SHOWN
HEREON AND THAT THE AREA WAS DETERMINED BY
DMD METHOD

SOUTH CAROLINA
REGISTERED LAND SURVEYOR
4781
JAMES R. FREELAND
RLS: JAMES R. FREELAND
NO: 4781

STATE OF SOUTH CAROLINA
GREENVILLE COUNTY

LAURENS ELECTRIC COOPERATIVE
TRANSMISSION LINE

JAMES & ROSA YATE TRACT

FREELAND & ASSOCIATES
Engineers • Land Surveyors
318 WEST STONE AVENUE.
GREENVILLE, S.C.
(803) 271-4924

PLAT BOOK
DEED BOOK
TAX MAP 548.2-1-36
PARTY CHIEF J. E. COOPER
DRAWN J.R.
DATE 1-8-85
DWG. NO. 12100-28

THE PRINT MACHINE, INC. NA1289