
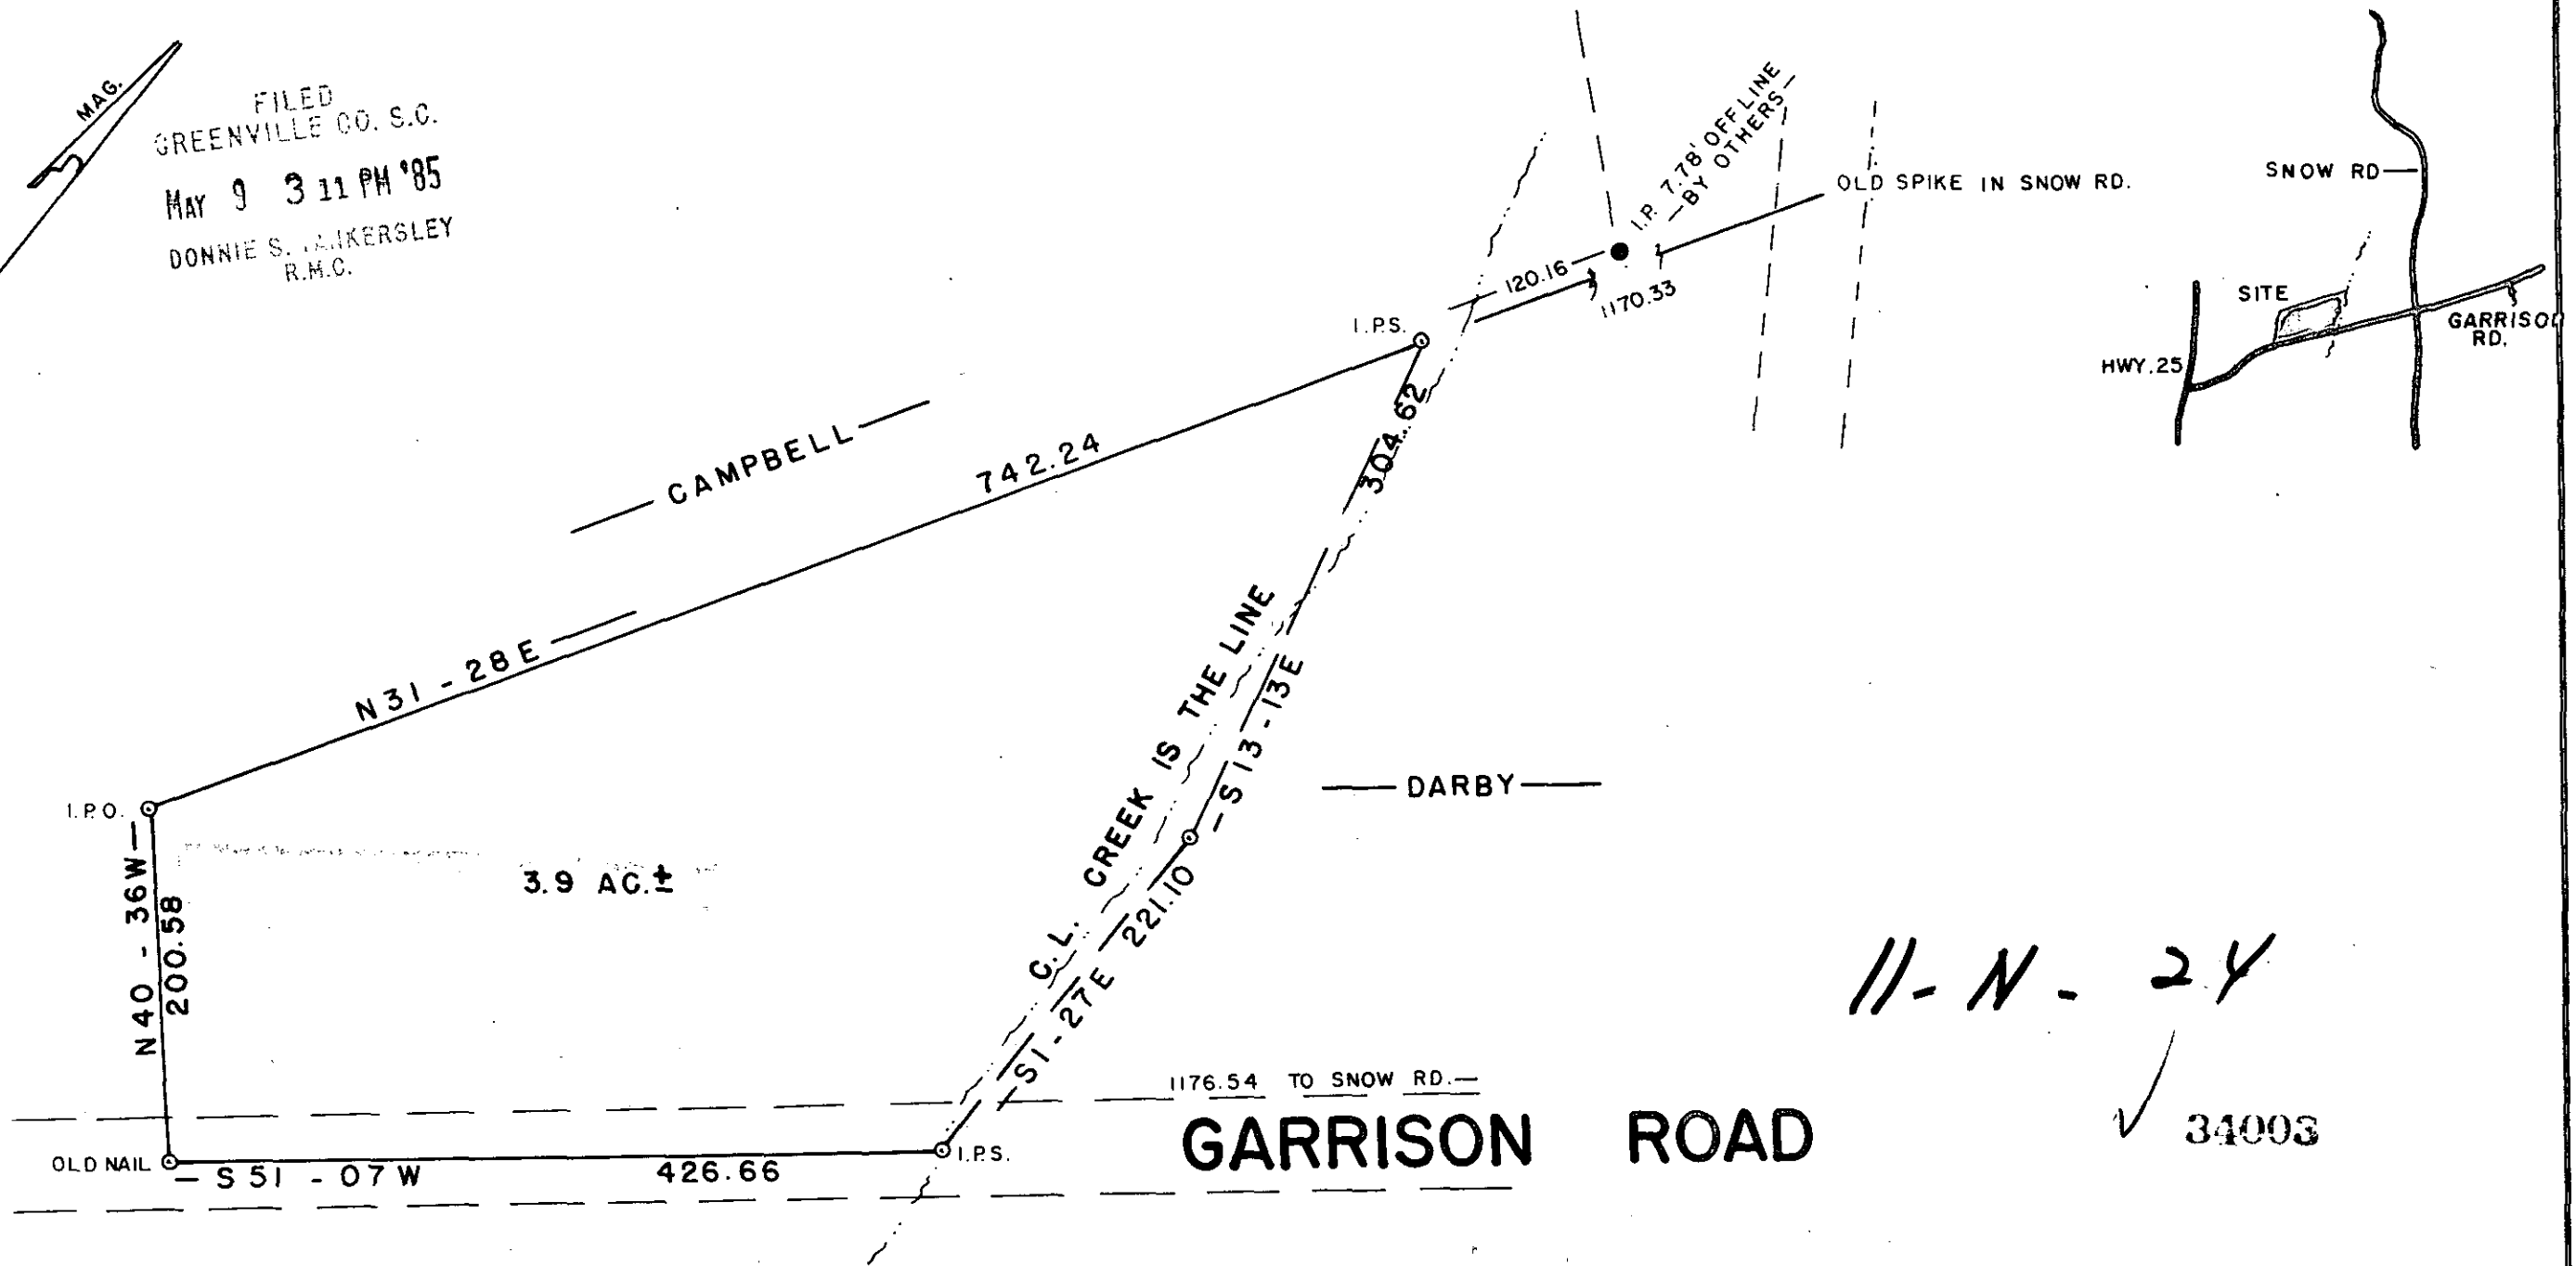


FILED
 GREENVILLE CO. S.C.
 MAY 9 3 11 PM '85
 DONNIE S. JAIKERSLEY
 R.M.C.

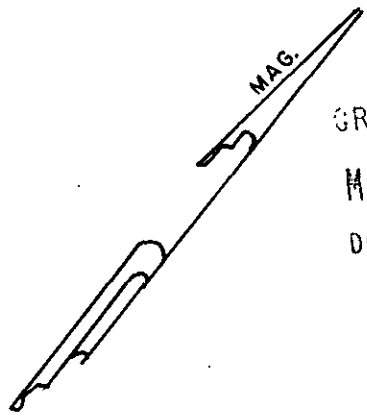

SURVEY FOR
TONY S. HOGSED
 GREENVILLE CO. SOUTH CAROLINA

WEBB SURVEYING & MAPPING GROUP
 P.O. BOX 4756 - 29608

100 0 100 200

SCALE 1" = 100 FT.

DATE MARCH 5, 1985

5.0000

BLK. BK. REF. 595.1 - 1 - PT. 17.5

- I HEREBY CERTIFY THE RATIO OF PERECSON OF THE FIELD SURVEY IS 1/ 5000 THE AREA WAS DETERMINED BY D.M.D. CALCULATION
- I HEREBY CERTIFY THAT THE PROPERTY LINES AND ANY IMPROVMENTS ARE CORRECT AND NO VISIBLE ENCROACHMENTS EXIST UNLESS OTHERWISE SHOWN
- THIS PROPERTY IS SUBJECT TO ANY EASEMENTS OR RIGHT OFWAYS OF RECORD OR NOT OF RECORD
- THIS _____ IS NOT WITHIN A FLOOD HAZARD AREA

