




MICROFILMED

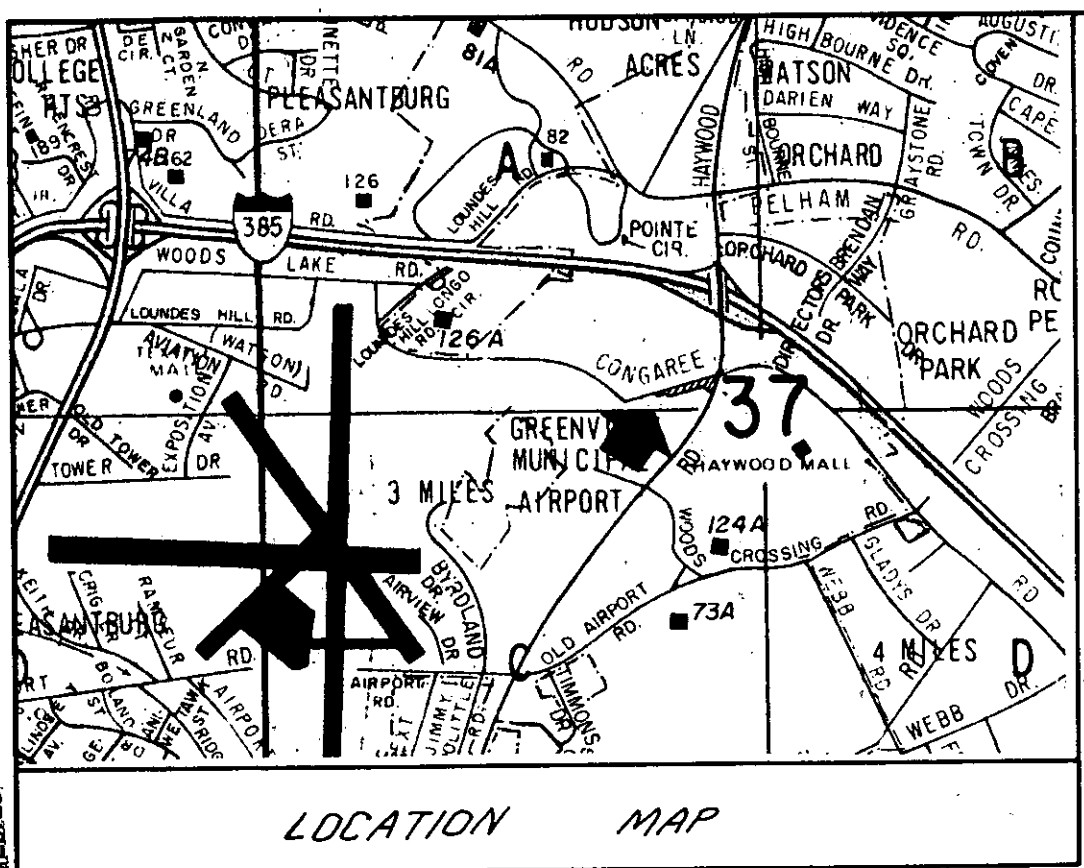

LOCATION MAP

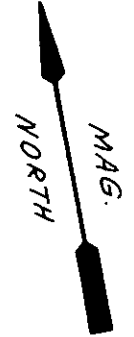

FILED
GREENVILLE CO. S.C.
MAY 17 2 17 PM '85
DONNIE S. HARRIS
R.M.C.

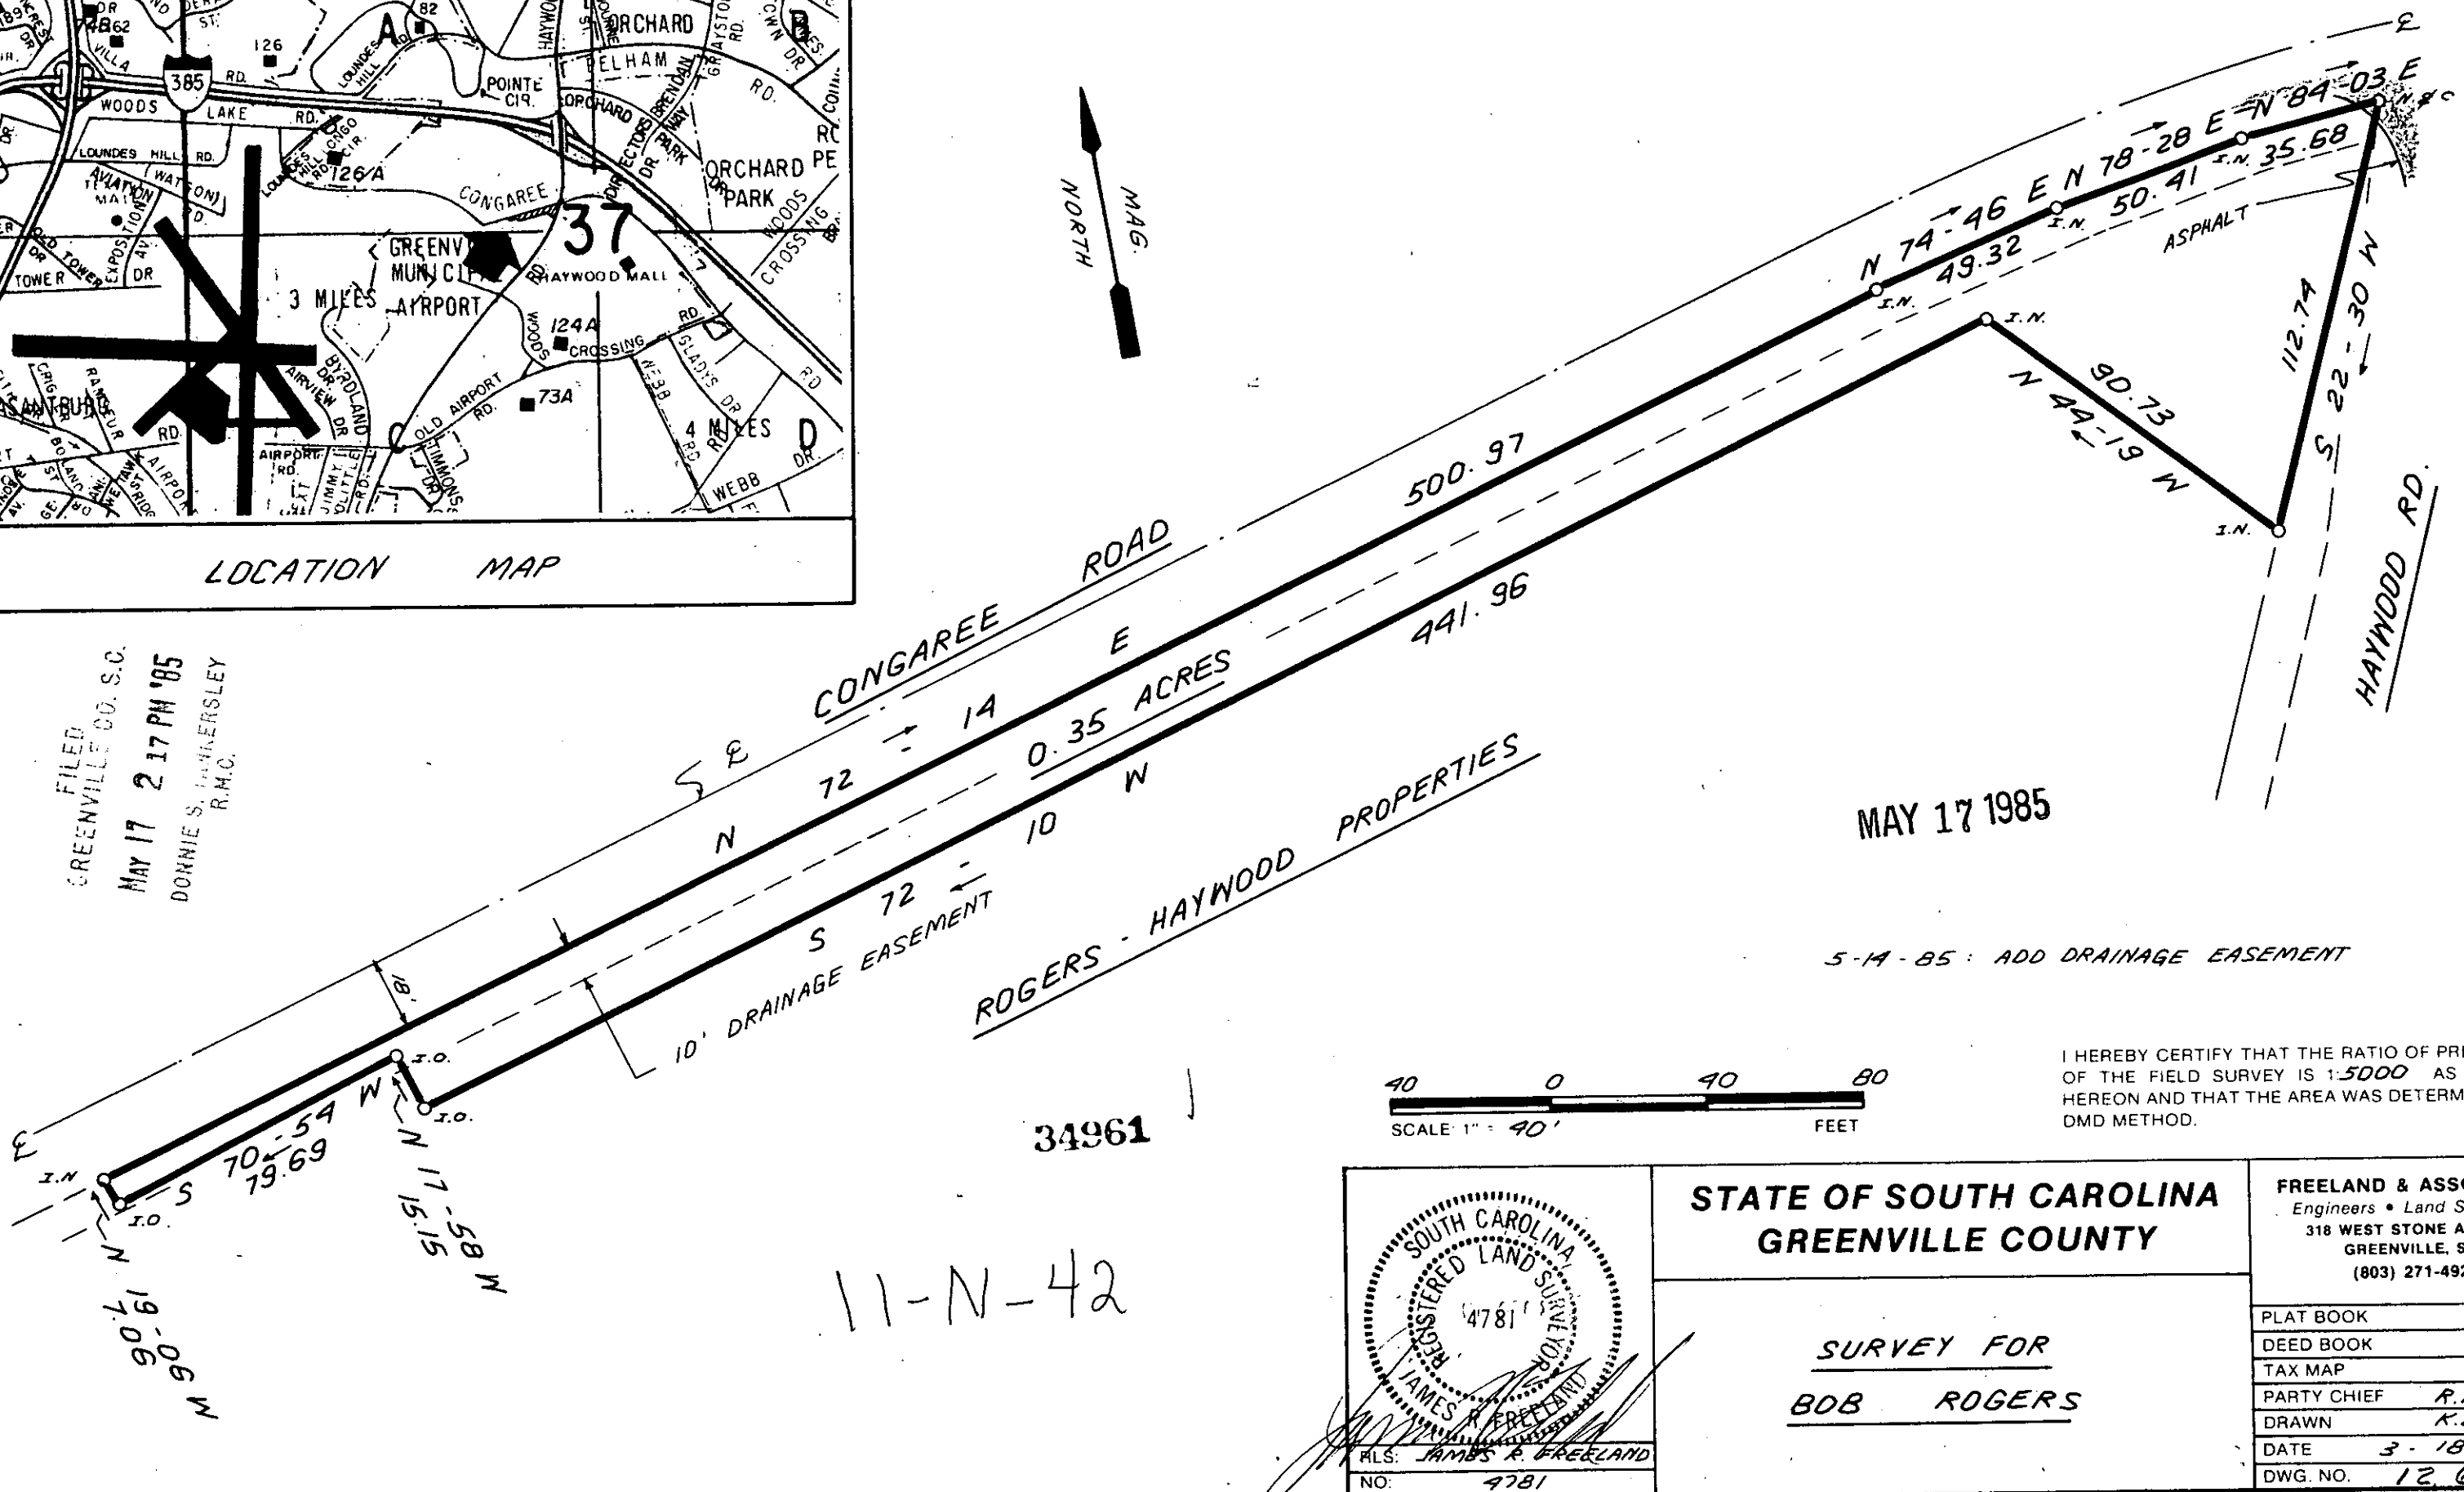

MAY 17 1985


5-14-85: ADD DRAINAGE EASEMENT

I HEREBY CERTIFY THAT THE RATIO OF PRECISION OF THE FIELD SURVEY IS 1:5000 AS SHOWN HEREON AND THAT THE AREA WAS DETERMINED BY OMD METHOD.



34961

11-N-42

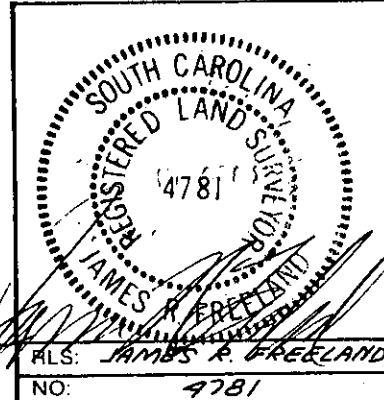

STATE OF SOUTH CAROLINA
GREENVILLE COUNTY

SURVEY FOR
BOB ROGERS

FREELAND & ASSOCIATES
Engineers • Land Surveyors
318 WEST STONE AVENUE.
GREENVILLE, S.C.
(803) 271-4924

PLAT BOOK	
DEED BOOK	
TAX MAP	
PARTY CHIEF	R.A.J.
DRAWN	K.E.G.
DATE	3-18-85
DWG. NO.	12,632

PLS. JAMES R. FREELAND
NO. 4781

THE PRINT MACHINE, INC. N41289