
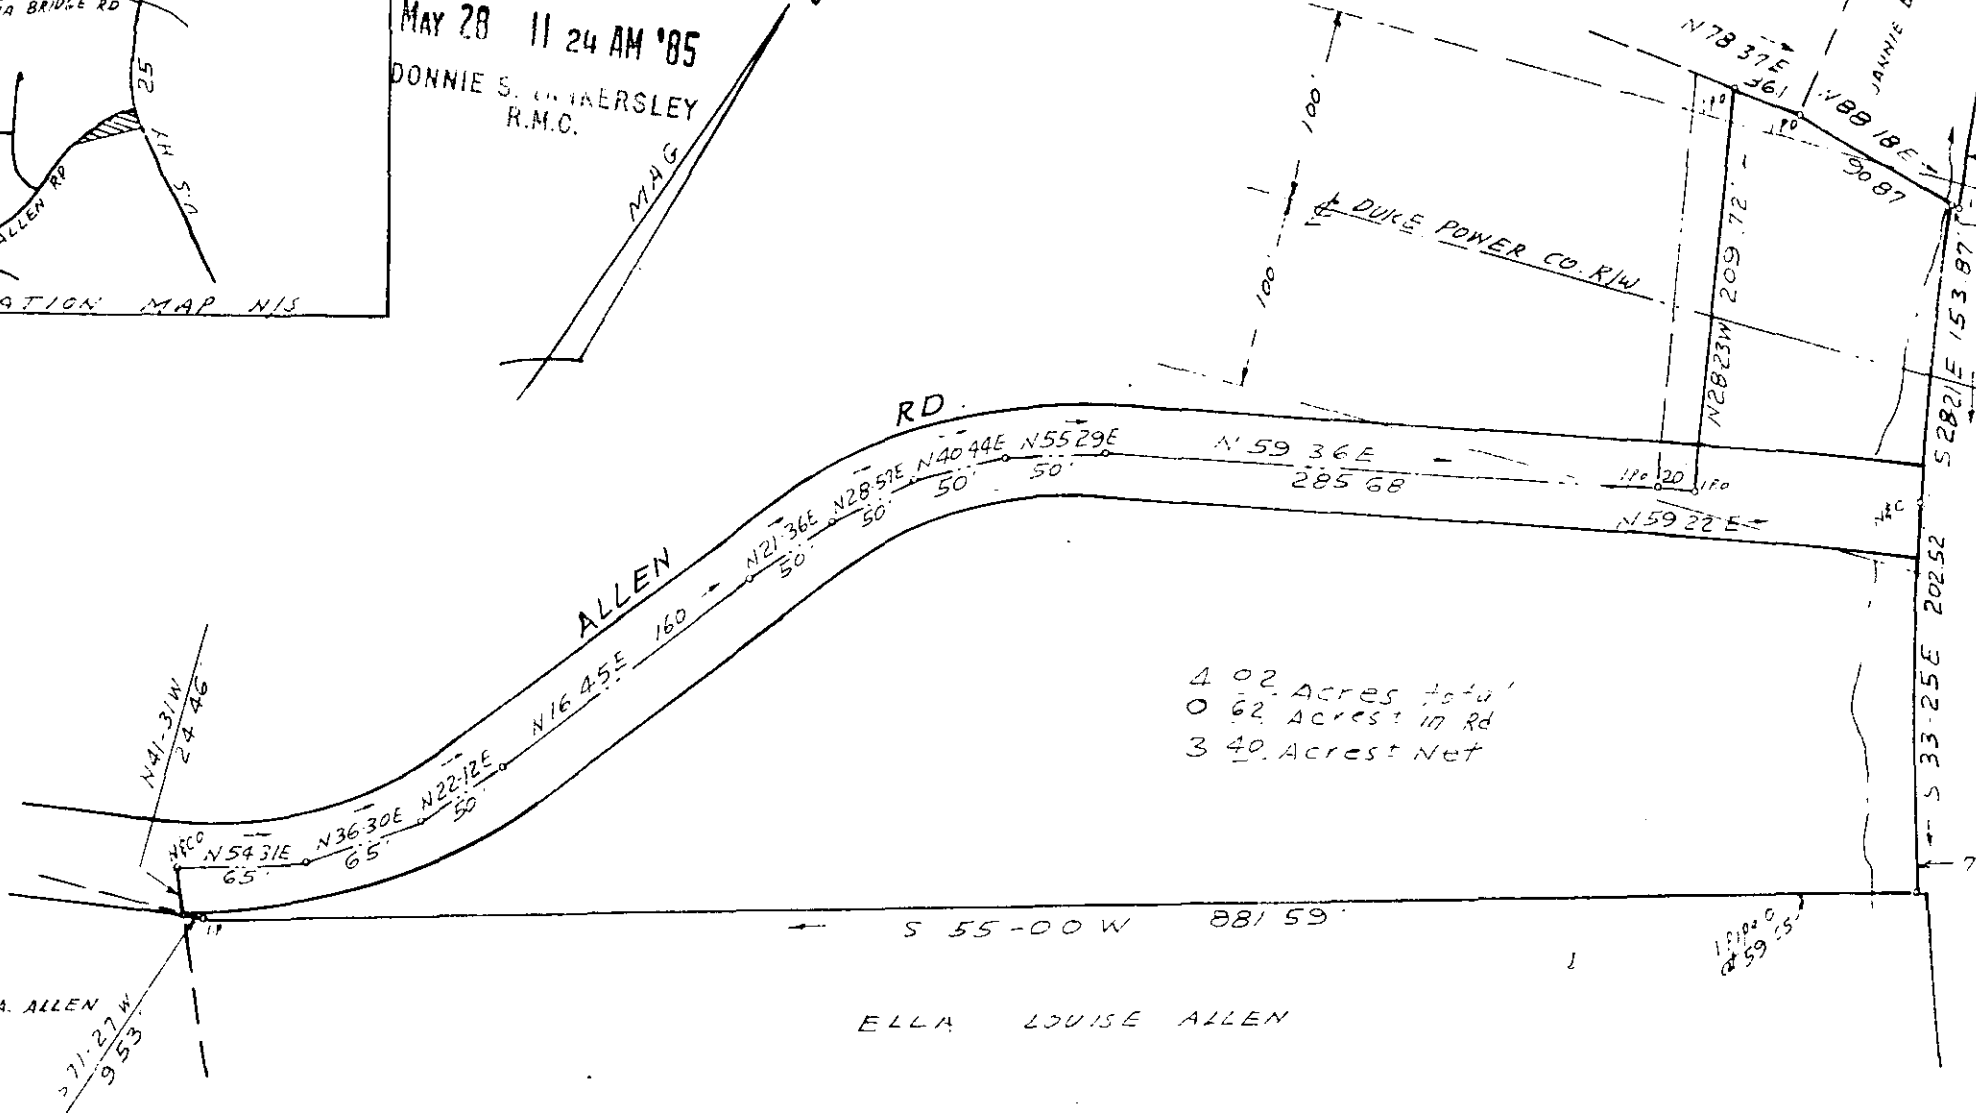


FILED
GREENVILLE CO. S.C.
MAY 28 11 24 AM '85
DONNIE S. WATERSLEY
R.M.C.

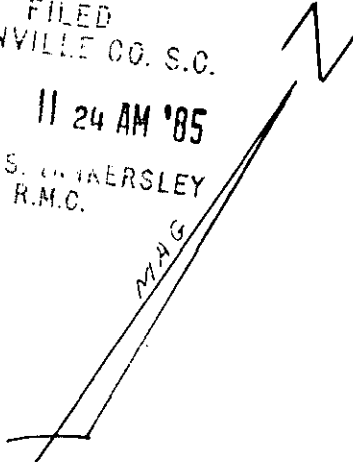

4.02 Acres Total
0.62 Acres in Rd
3.40 Acres Net

U.S. HY. 25

✓ 35996

11-N-48

BEAUFORD A. ALLEN


ELLA LOUISE ALLEN

I CERTIFY THAT THE RATIO OF PRECISION OF THE FIELD SURVEY IS 1/5000 AND AREA WAS COMPUTED BY DMD METHOD.

SURVEY FOR
M. FRANKLIN ALLEN
GREENVILLE COUNTY S.C.

SCALE 1" = 100' MAY 3, 1985

MAY 28 1985

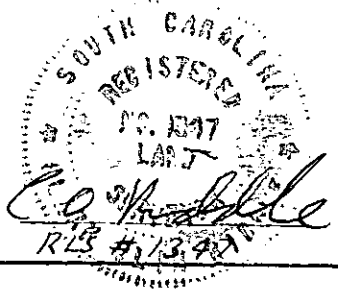

C. O. RIDDLE SURVEYING CO. Greenville, S.C.

FB. B. 85

MICROFILMED