

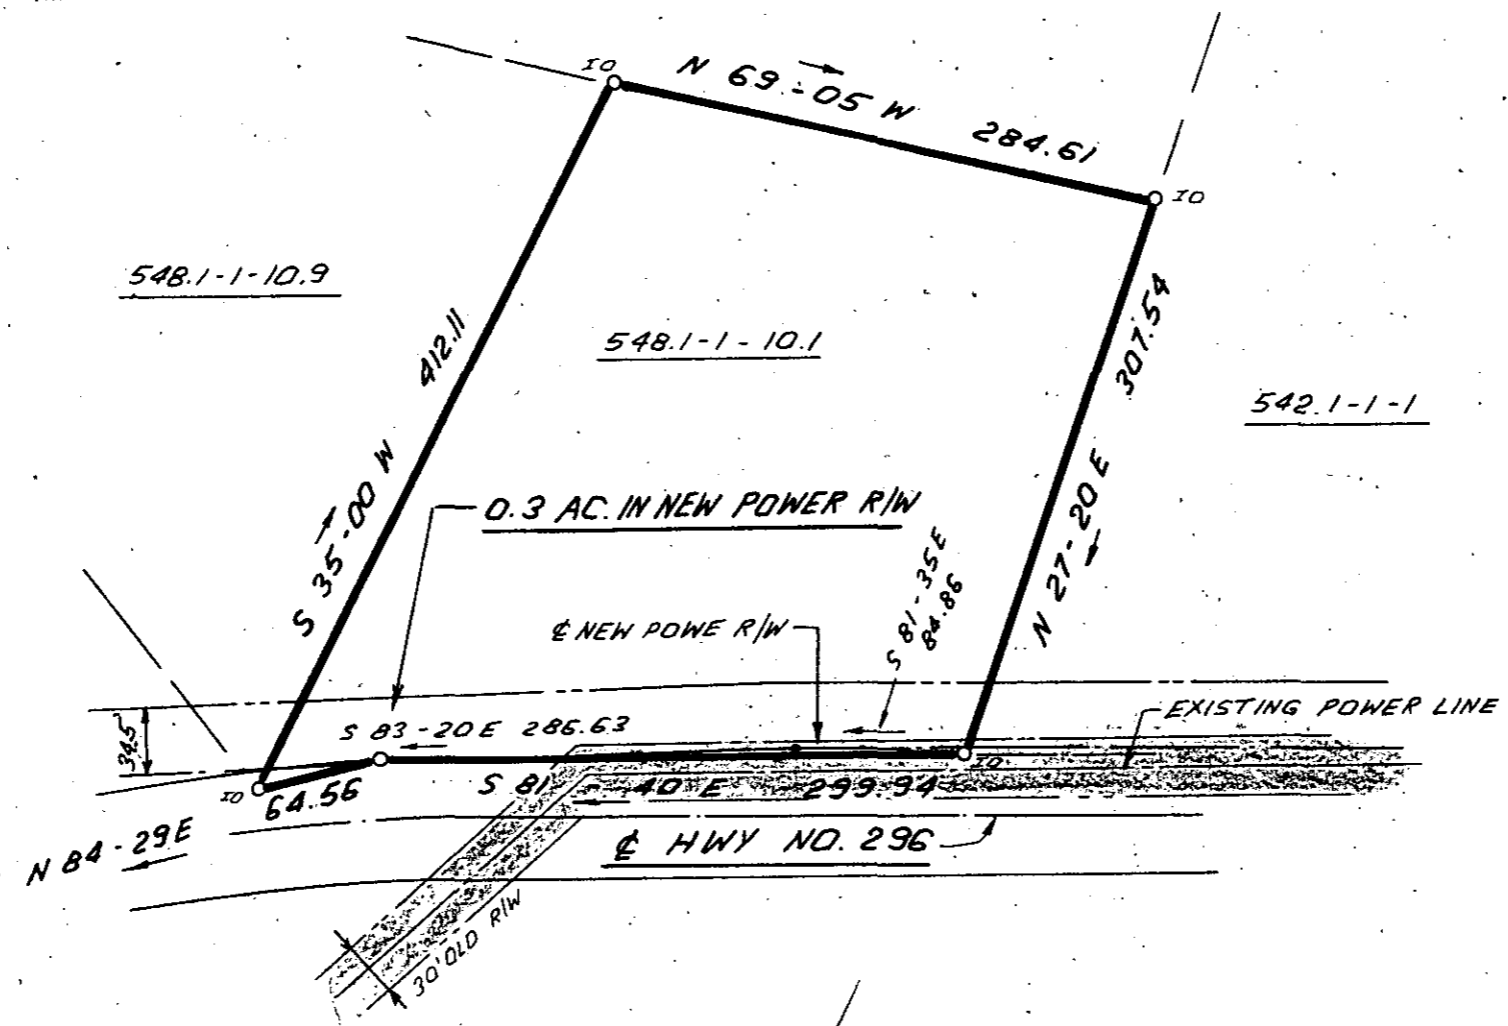


FILED
 GREENVILLE CO. S.C.
 MAY 28 1 36 PM '85
 DONNIE S. JANTERSLEY
 R.M.C.

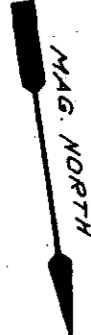


MAY 28 1985

I HEREBY CERTIFY THAT THE RATIO OF PRECISION OF THE FIELD SURVEY IS 1: 5000 AS SHOWN HEREON AND THAT THE AREA WAS DETERMINED BY DMD METHOD.

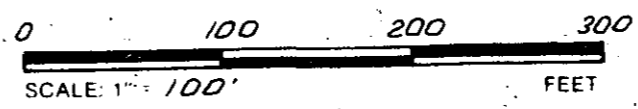

11-N-50

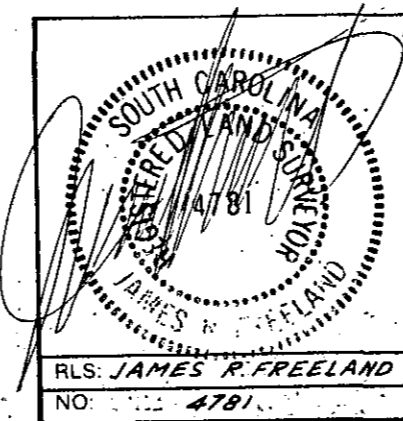

STATE OF SOUTH CAROLINA
 GREENVILLE COUNTY

LAURENS ELECTRIC COOPERATIVE
 TRANSMISSION LINE

KENNETH & SHELBY MESSER TRACT

FREELAND & ASSOCIATES Engineers • Land Surveyors 318 WEST STONE AVENUE GREENVILLE, S.C. (803) 271-4924	
PLAT BOOK	
DEED BOOK	
TAX MAP	548.1-1-10.1
PARTY CHIEF	J.E.C.
DRAWN	J.R.
DATE	1-30-85
DWG. NO.	12,100-44