
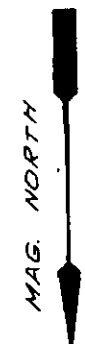


FILED
 GREENVILLE CO., S.C.
 MAY 28 3 47 PM '85
 DONNIE S. WALKERSLEY
 R.M.C.

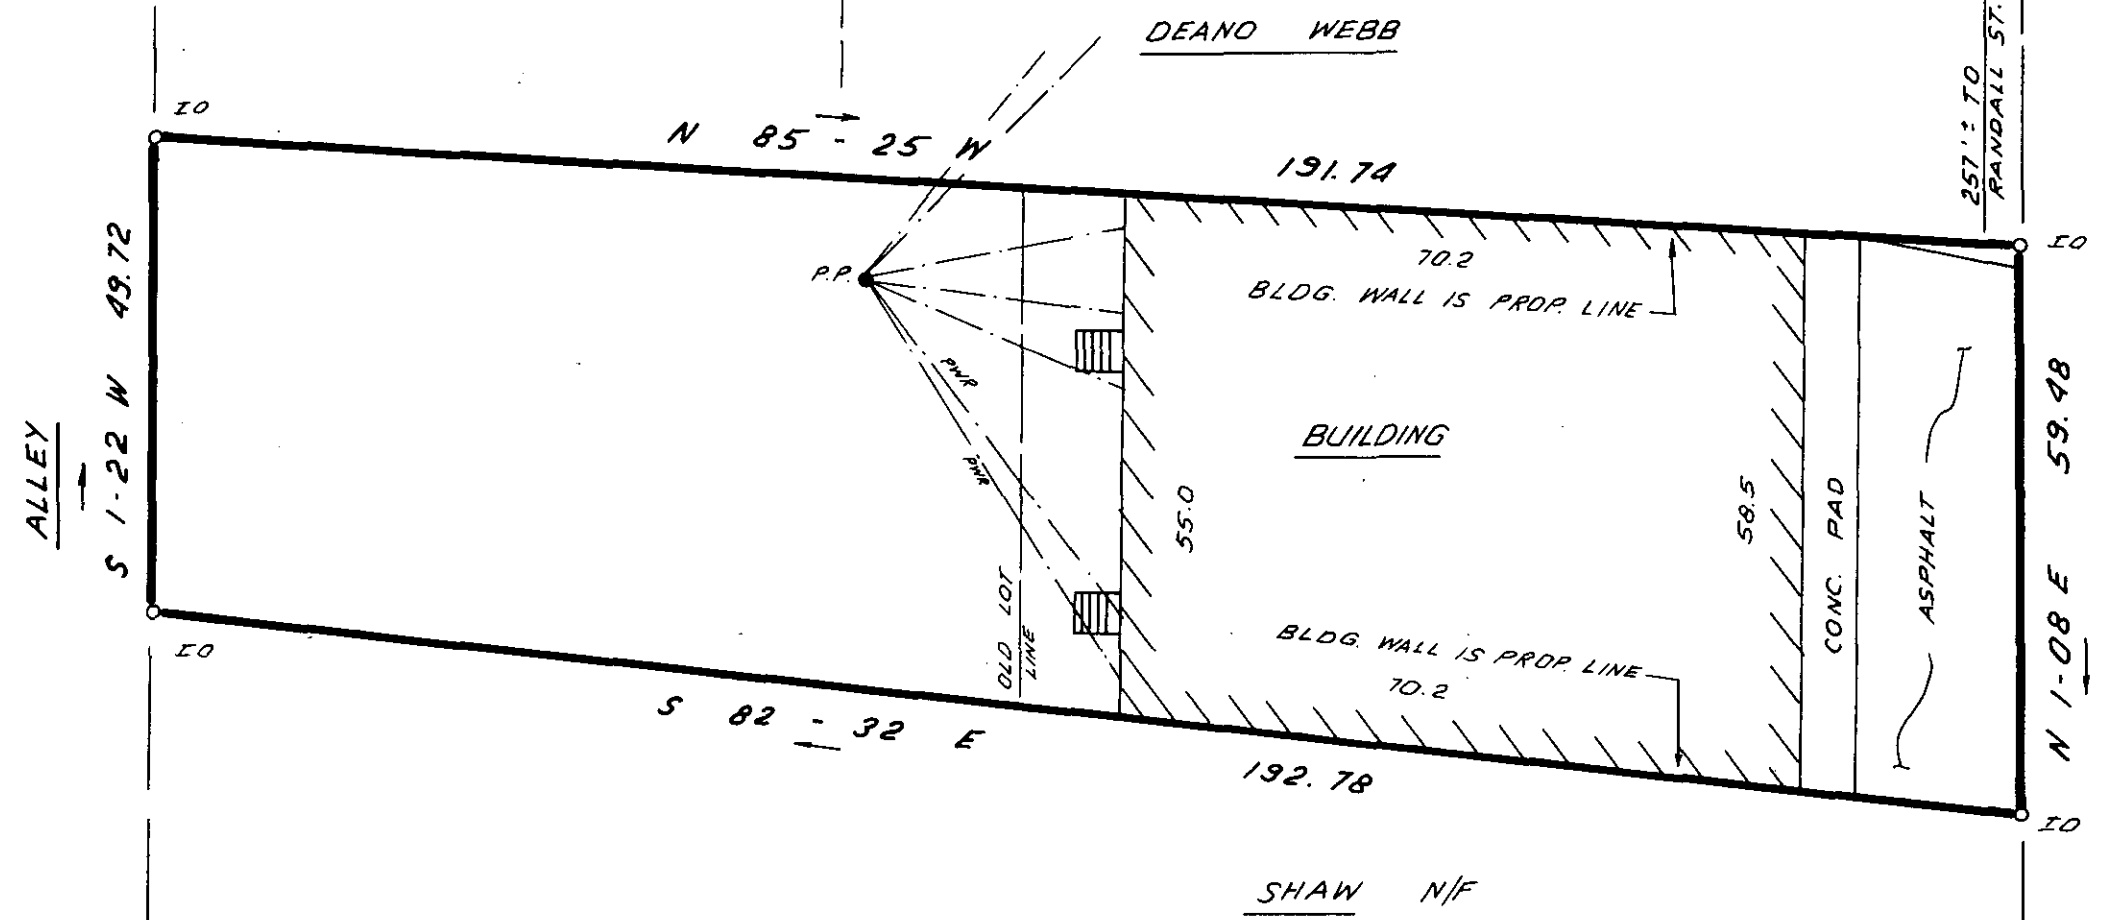

MAY 28 1985

11 N-52

35997



THIS IS TO CERTIFY THAT THE PROPERTY SHOWN ON THIS PLAT WAS SURVEYED UNDER MY DIRECT SUPERVISION. PROPERTY LINES AND IMPROVEMENTS SHOWN ARE LOCATED CORRECTLY AND THAT NO VISIBLE ENCROACHMENTS EXIST UNLESS OTHERWISE SHOWN. THIS PROPERTY IS NOT LOCATED IN A DESIGNATED FLOOD HAZARD AREA.

(Signature)
 SOUTH CAROLINA
 REGISTERED LAND SURVEYOR
 JAMES R. FREELAND
 4781

STATE OF SOUTH CAROLINA
 GREENVILLE COUNTY

FREELAND & ASSOCIATES
 Engineers • Land Surveyors
 318 WEST STONE AVENUE,
 GREENVILLE, S.C.
 (803) 271-4924

SURVEY FOR
 RENA RANDOLPH
 6010 → 5 MY28 85

PLAT BOOK	
DEED BOOK	
TAX MAP	
PARTY CHIEF	5.0000
DRAWN	J.R.
DATE	5-13-85
DWG. NO.	12984

RLS: JAMES R. FREELAND
 NO: 4781