



DUNCAN CHAPEL ROAD

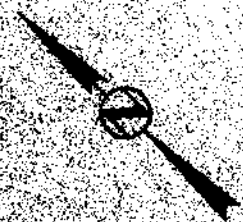

THIS IS TO CERTIFY THAT THE RATE OF PRECISION OF THE FIELD WORK IS 1/10,000 AND THE AREA HAS BEEN DETERMINED BY THE DATA HEREON.

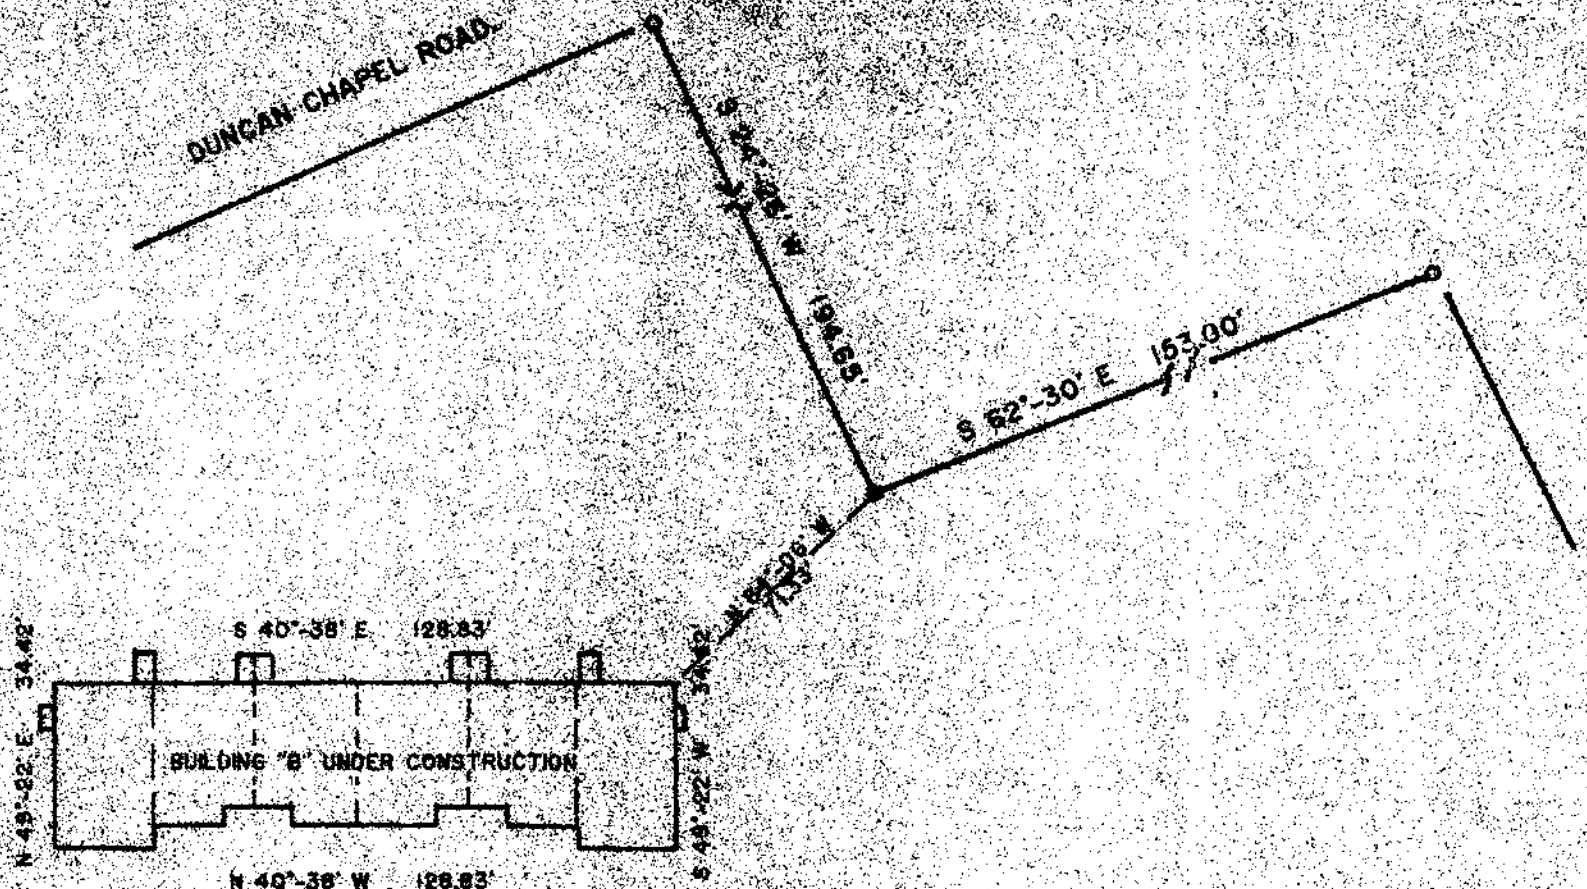

37036 ✓

11-N-67

THIS PROPERTY IS SUBJECT TO ANY AND ALL RIGHTS OF WAY AND EASEMENTS OF RECORD.

LANDRITH SURVEYING Boundaries • Topographic Maps Construction Layout 4418 WHITE HORSE ROAD GREENVILLE, SOUTH CAROLINA (803) 269-3108 			STATE of SOUTH CAROLINA COUNTY of GREENVILLE
SURVEYED BY FEL DRAWN BY FEL	Ckd BY FEL DATE 5/18/88		SURVEY FOR MCCARTER RESOURCES AND DEVELOPMENT INC. FURMAN PLACE PROJECT NUMBER 10-288

FILED
 JUN 11 A 10 11 AM '88
 GREENVILLE, S.C.

RECORDED