
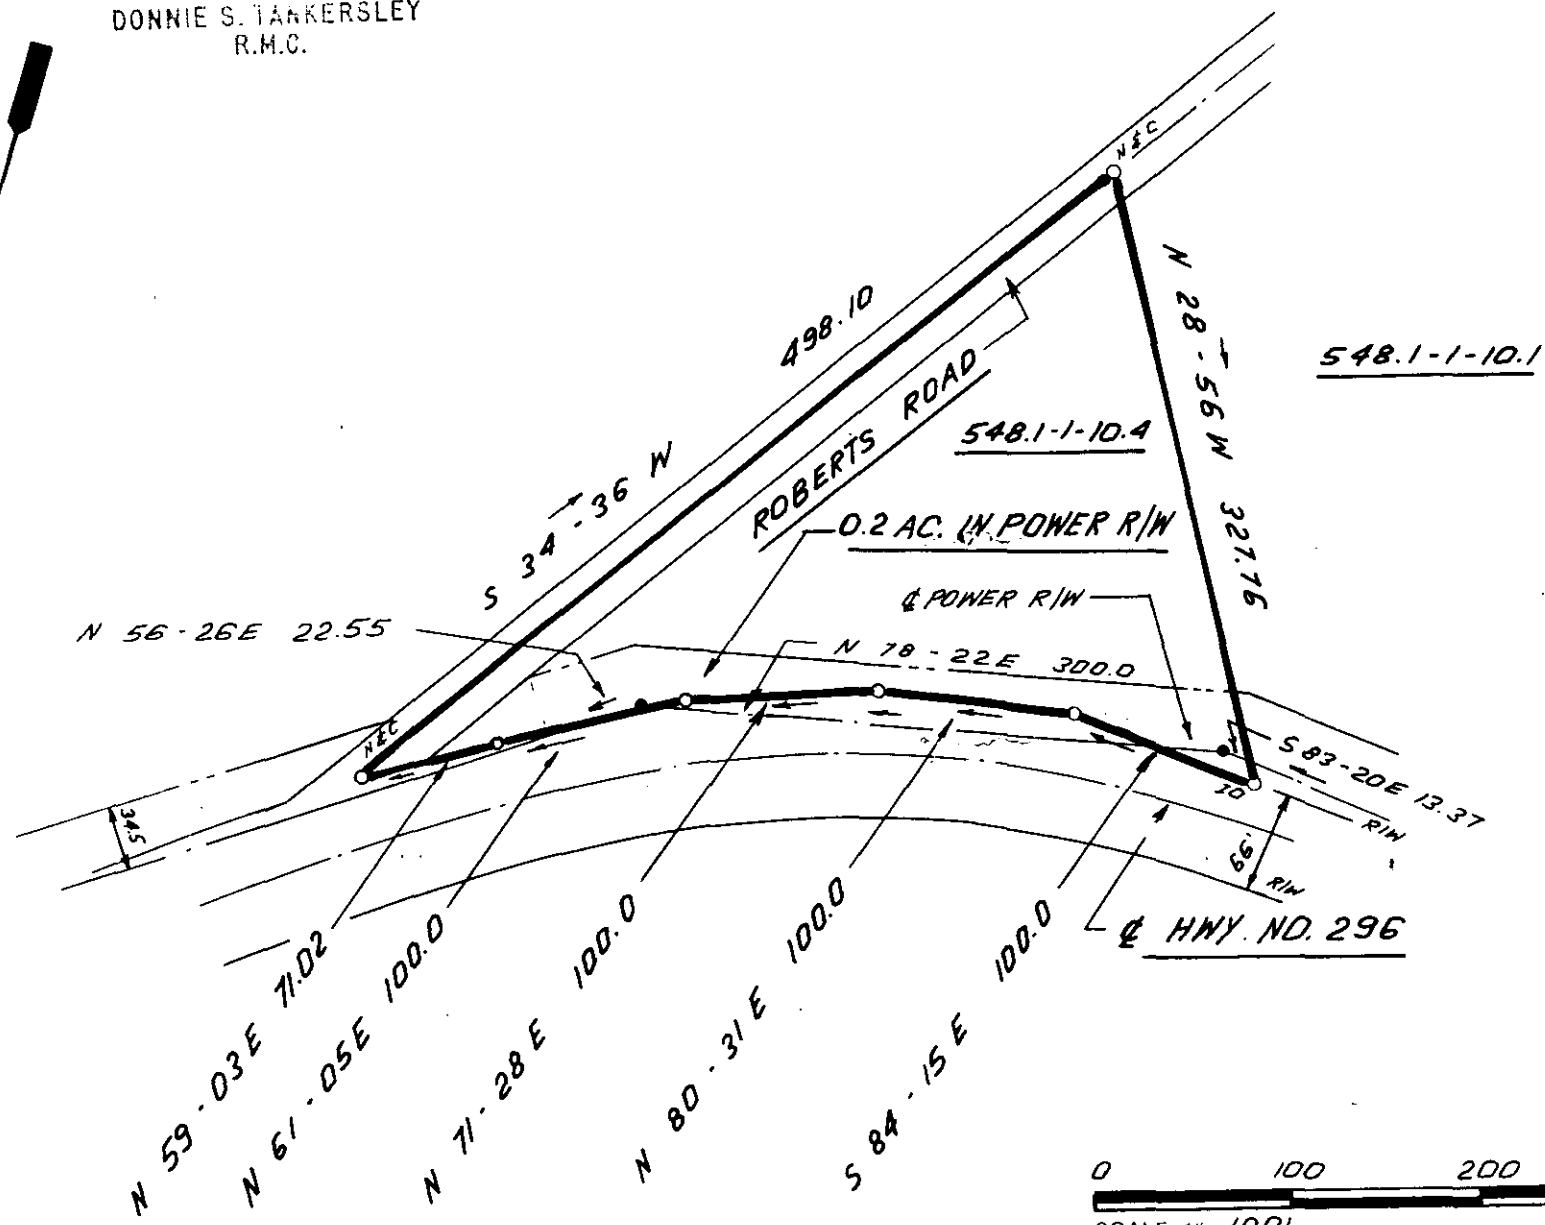


FILED
 GREENVILLE CO. S.C.
 JUN 6 4 41 PM '85
 DONNIE S. TANKERSLEY
 R.M.C.

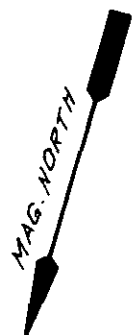

548.1-1-10.1


548.1-1-10.4

37336

11-N-75

JUN 6 1985

I HEREBY CERTIFY THAT THE RATIO OF PRECISION OF THE FIELD SURVEY IS 1:5000 AS SHOWN HEREON AND THAT THE AREA WAS DETERMINED BY DMD METHOD

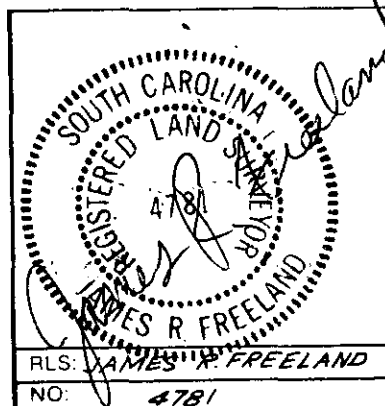

STATE OF SOUTH CAROLINA
 GREENVILLE COUNTY

LAURENS ELECTRIC COOPERATIVE
 TRANSMISSION LINE

SHERVIN & BRENDA MESSER TRACT

FREELAND & ASSOCIATES
 Engineers • Land Surveyors
 318 WEST STONE AVENUE.
 GREENVILLE, S.C.
 (803) 271-4924

PLAT BOOK	
DEED BOOK	
TAX MAP	548.1-1-10.4
PARTY CHIEF	J.E.C.
DRAWN	J.R.
DATE	12-18-84
DWG. NO.	12100-20

THE PRINT MACHINE 7-N41289

MICROFILMED