
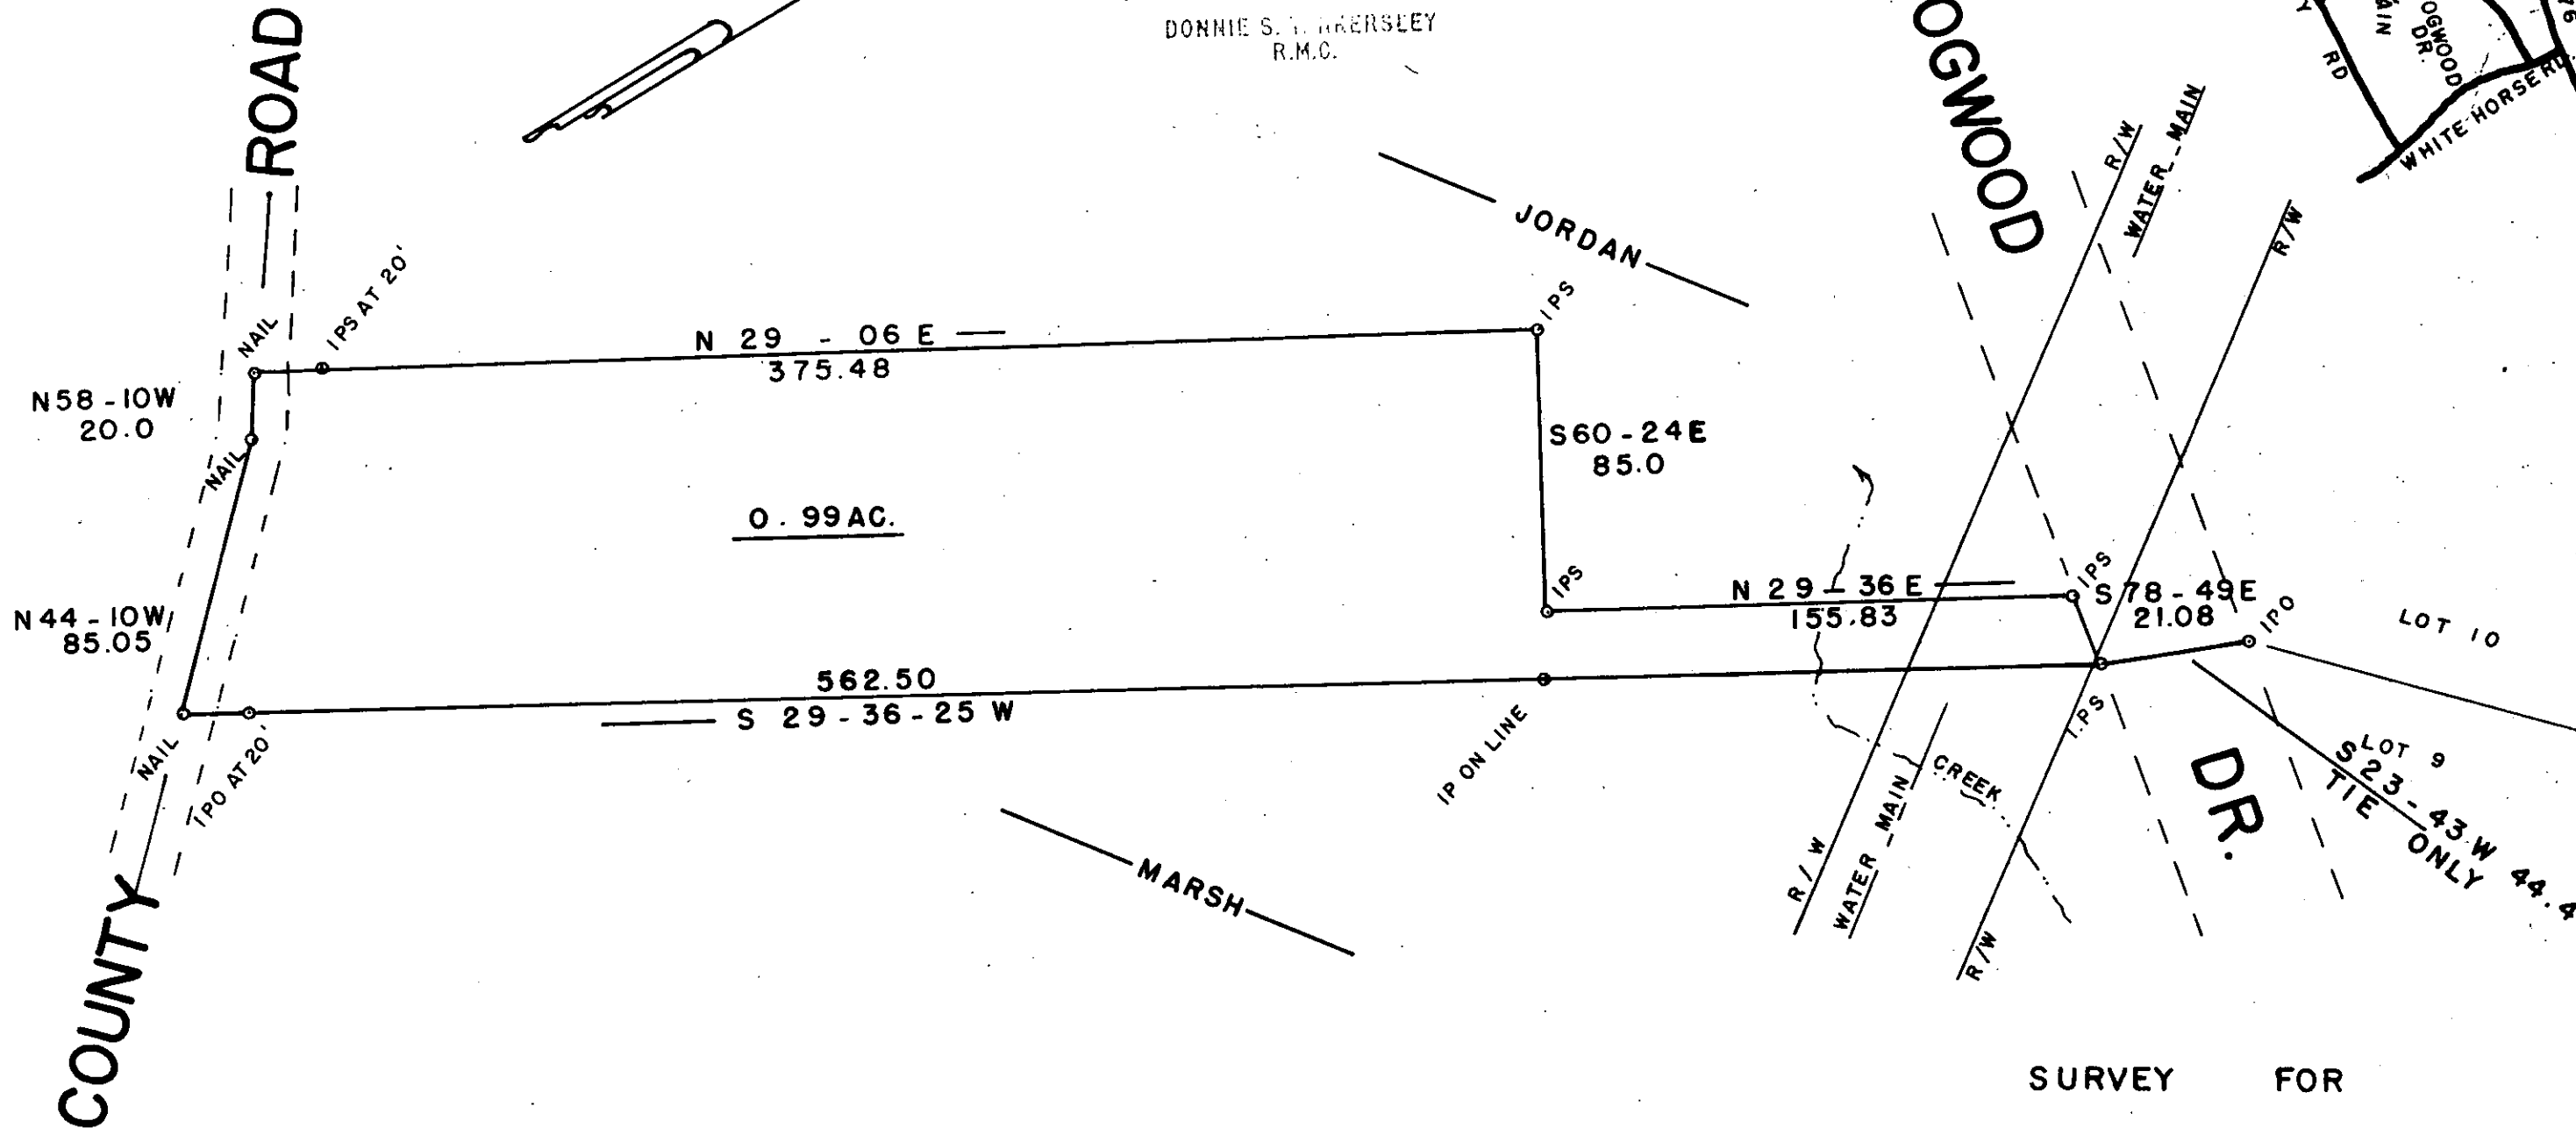


FILED
 GREENVILLE CO. S.C.
 JUN 10 2 51 PM '85
 DONNIE S. WHERSLEY
 R.M.C.

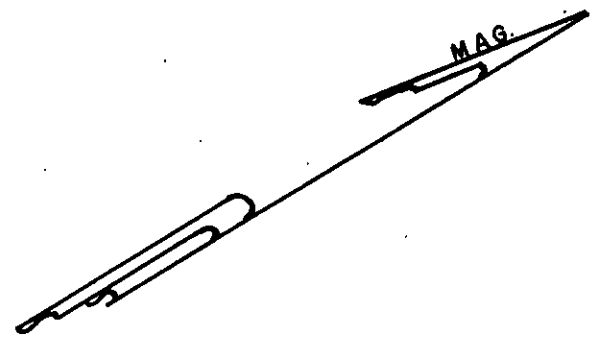

COUNTY ROAD

DOGWOOD

DR.

SURVEY FOR

JANICE K. PULLEY

GREENVILLE CO. SOUTH CAROLINA

WEBB SURVEYING & MAPPING GROUP

P.O. BOX 4756 - 29608

50 0 50 100

SCALE 1" = 50 FT.

DATE JUNE 1985


- I HEREBY CERTIFY THE RATIO OF PERECSON OF THE FIELD SURVEY IS 1/ 5000 THE AREA WAS DETERMINED BY D M D CALCULATION
- I HEREBY CERTIFY THAT THE PROPERTY LINES AND ANY IMPROVMENTS ARE CORRECT AND NO VISIBLE ENCROACHMENTS EXIST UNLESS OTHERWISE SHOWN
- THIS PROPERTY IS SUBJECT TO ANY EASEMENTS OR RIGHT OFWAYS OF RECOR'D OR NOT OF RECORD
- THIS PRO IS NOT WITHIN A FLOOD HAZARD AREA

JUN 10 1985

37627

REF. B. B. REF. 505.1-1- PT. 26

11-N-78

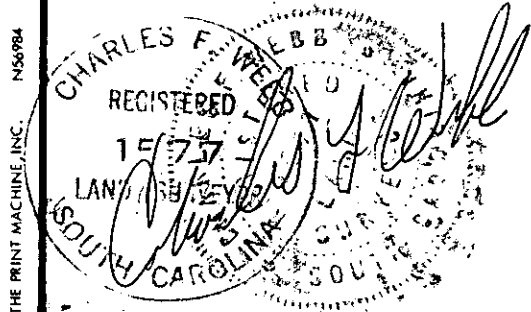

MICROFILMED