


FILED
 GREENVILLE CO. S.C.
 JUN 20 12 48 PM '85
 DONNIE S. WILKERSLEY
 R.M.C.

GREENVILLE HOTEL ASSOCIATES
A TENNESSEE LIMITED PARTNERSHIP

NEW SOUTH DEVELOPMENT COMPANY

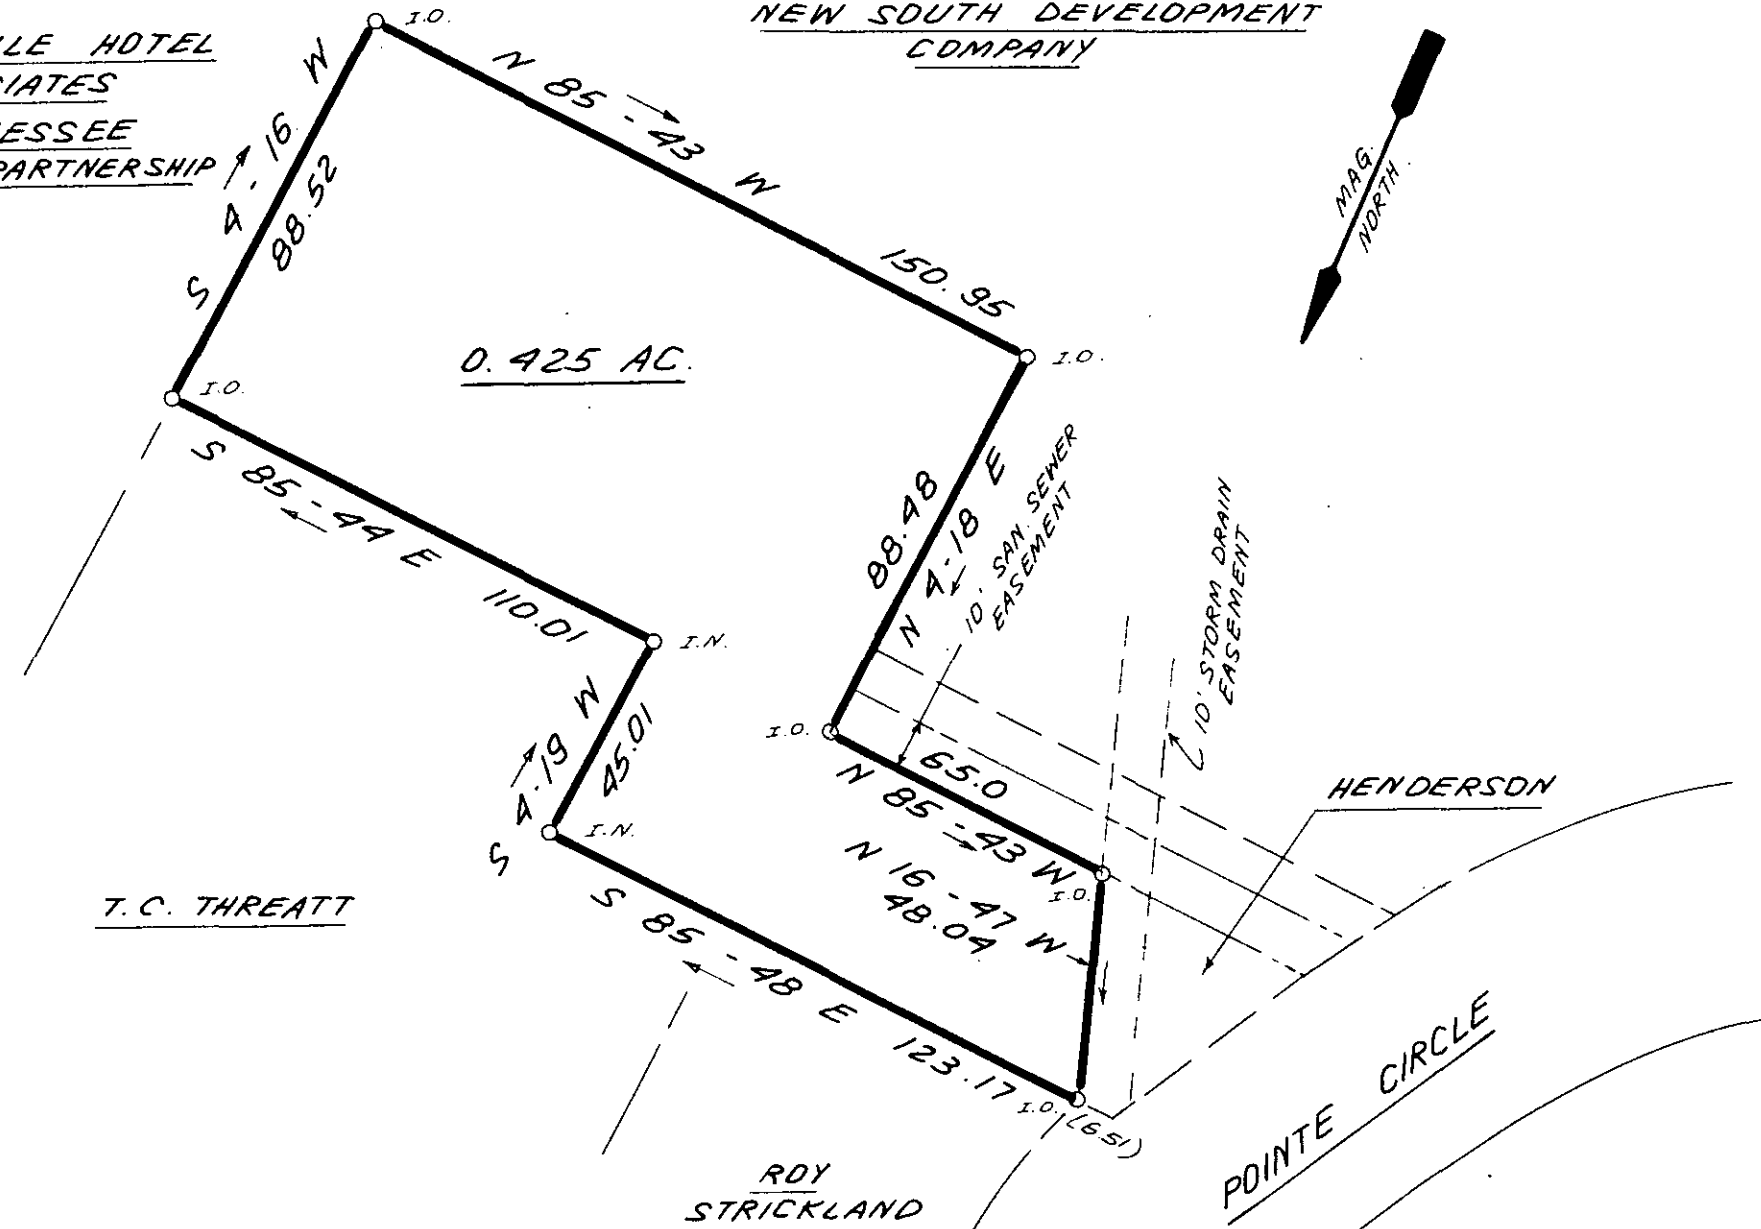


JUN 20 1985

REVISED 6-20-85

I HEREBY CERTIFY THAT THE RATIO OF PRECISION OF THE FIELD SURVEY IS 1:5000 AS SHOWN HEREON AND THAT THE AREA WAS DETERMINED BY DMD METHOD.



38870
 11-N-94

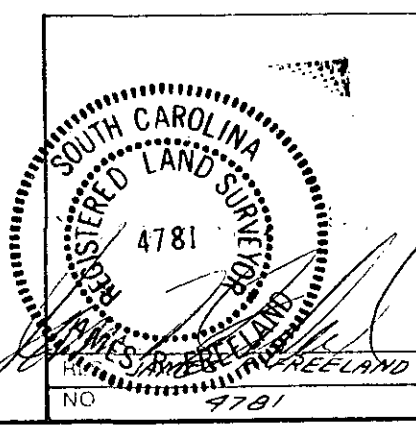

STATE OF SOUTH CAROLINA
 GREENVILLE COUNTY

SURVEY FOR
T. C. THREATT

FREELAND & ASSOCIATES Engineers • Land Surveyors 318 WEST STONE AVENUE GREENVILLE, S.C. (803) 271-4924	
PLAT BOOK	
DEED BOOK	
TAX MAP	
PARTY CHIEF	L.T.
DRAWN	K.E.G.
DATE	6-12-85
DWG NO	13206-2

5003 THE PRINT MACHINE, INC. 2142102

MICROFILMED