


UNRECORDED

FILED
GREENVILLE CO. S.C.
JUN 24 4 38 PM '85
DONNIE S. WALKERSLEY
R.M.C.

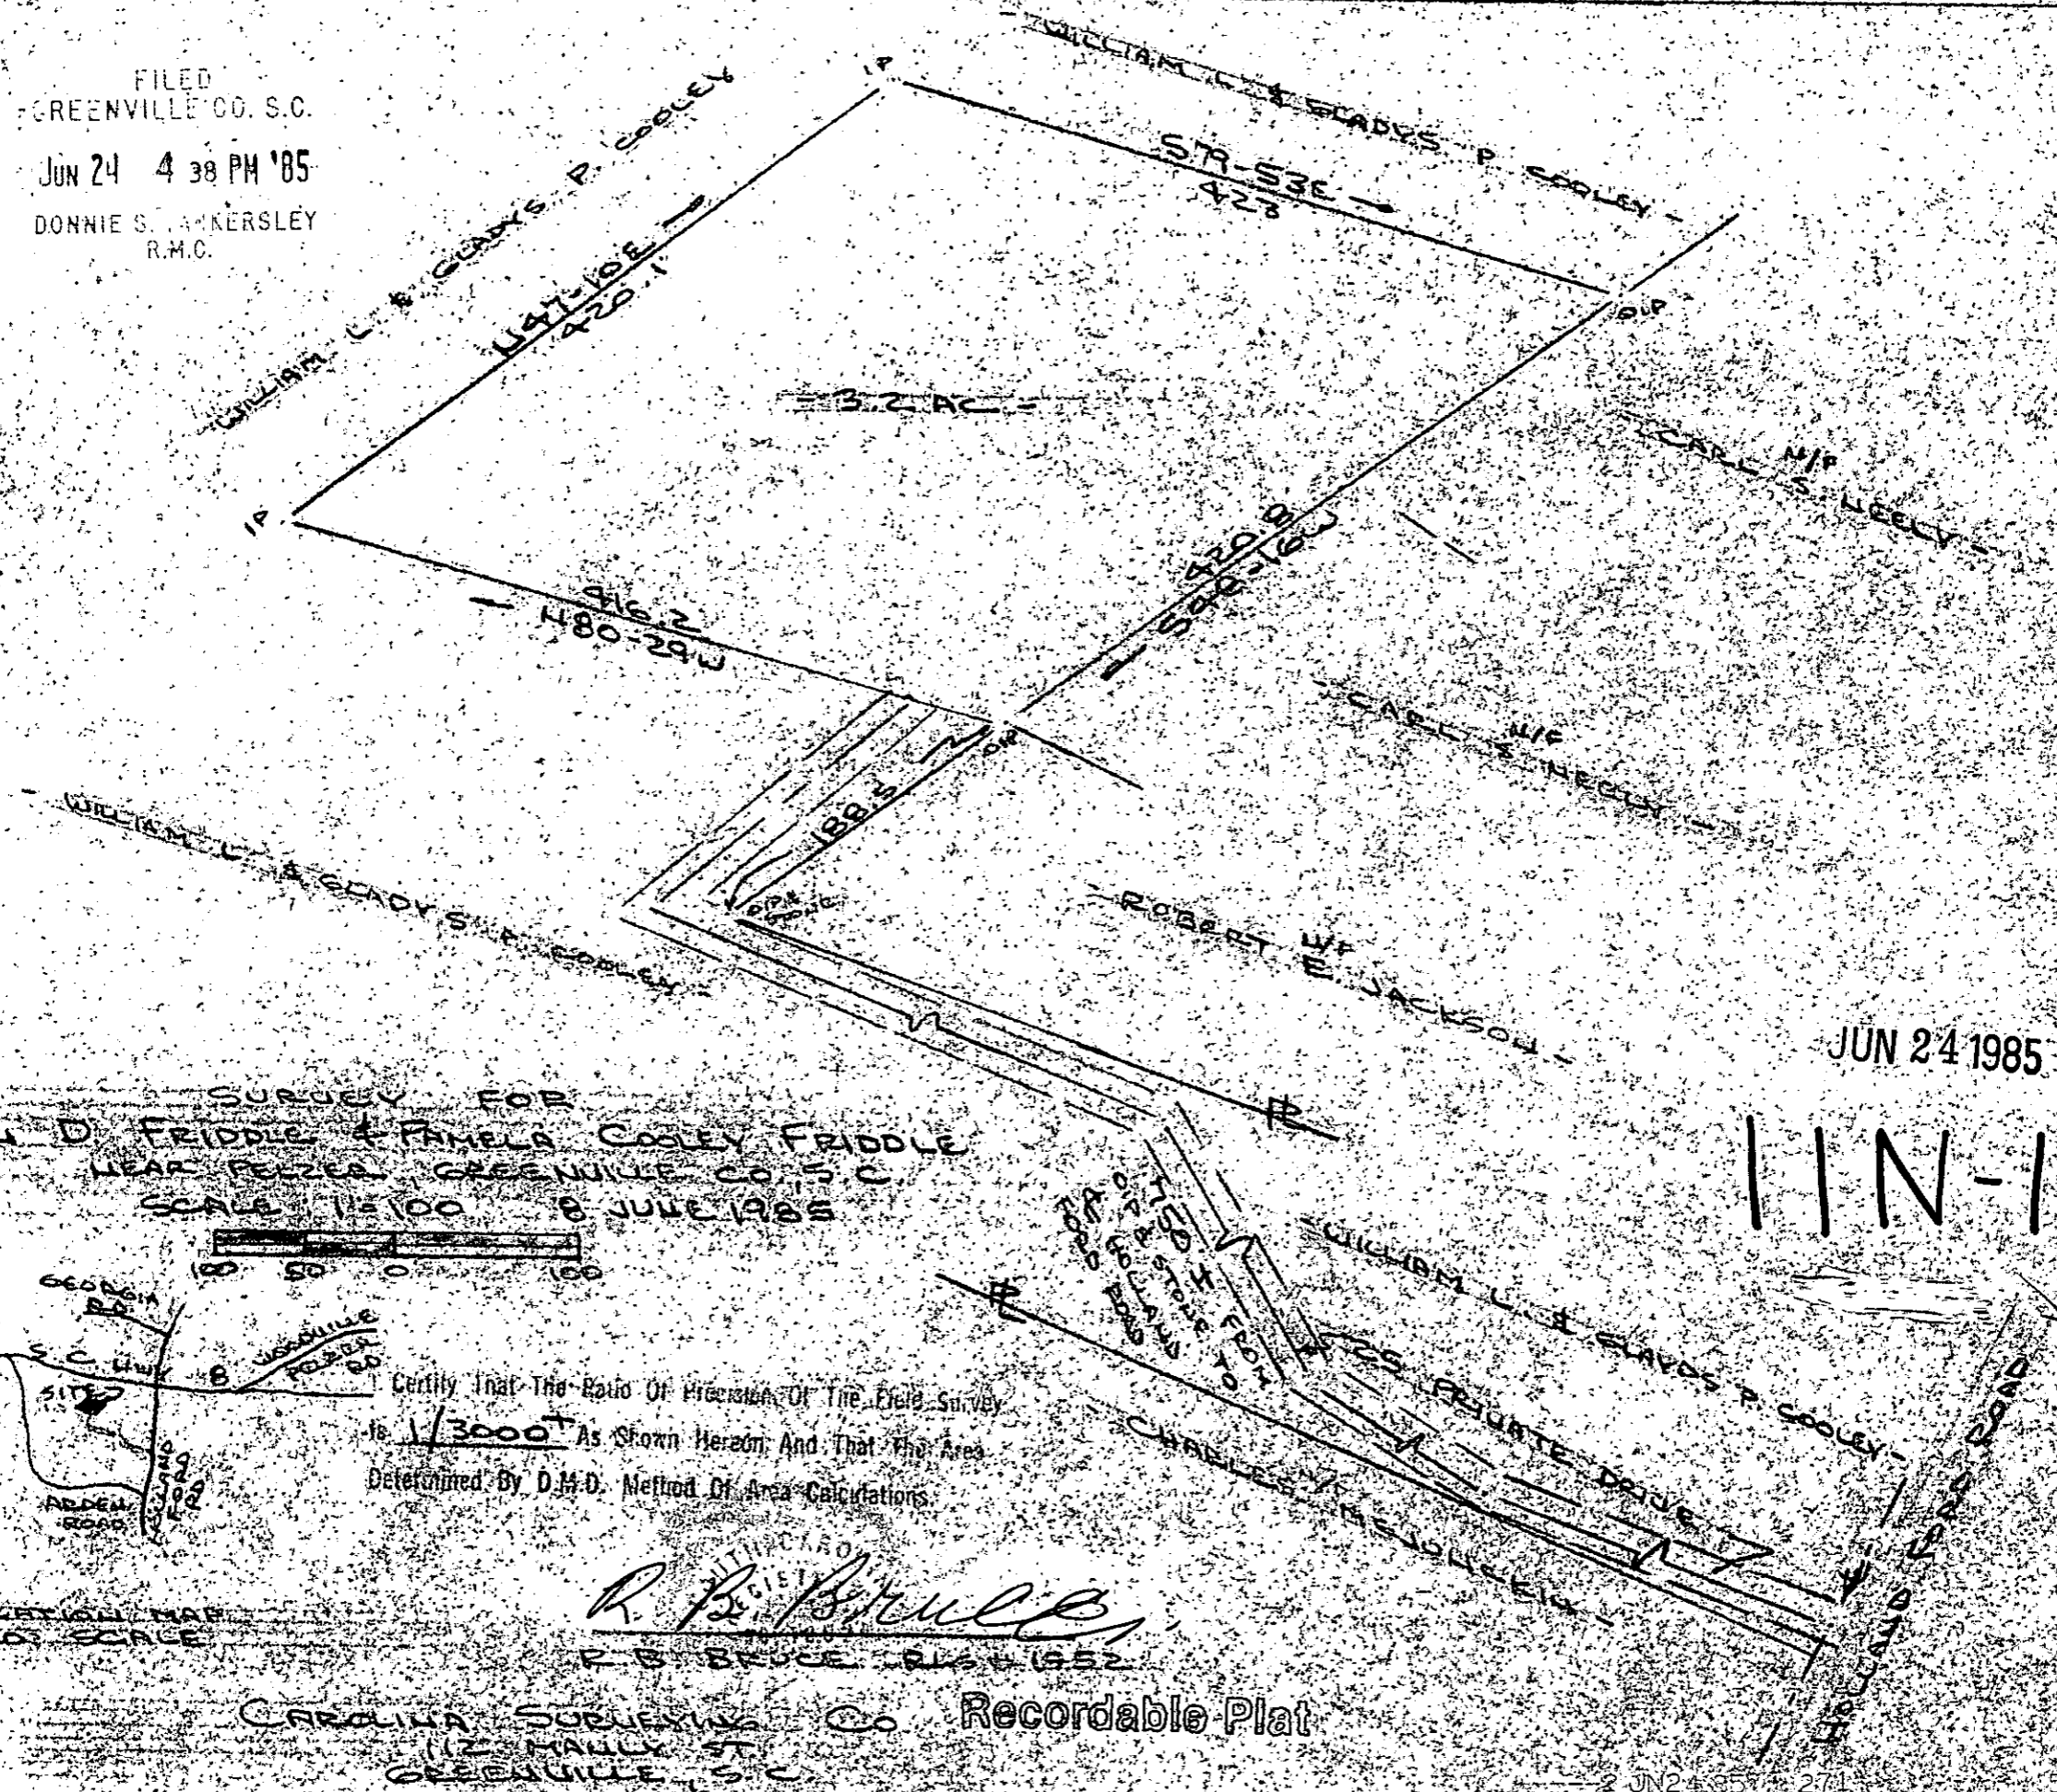

JUN 24 1985

SURVEY FOR
JOHN D. FRIDDLE & FAMELA COOLEY FRIDDLE
NEAR FELZER, GREENVILLE CO., S.C.
SCALE 1/2" = 100' 8 JUNE 1985



Certify that the Ratio of Precision of the Field Survey
is $1/3000'$ as shown hereon and that the Area
Determined by D.M.D. Method of Area Calculations

R. B. Bruce
R. B. BRUCE 6/24/85

CAROLINA SURVEYING CO. Recordable Plat
112 HULLY ST.
GREENVILLE, S.C.

1 1/2" = 100'

39231