

FILED
GREENVILLE CO. S.C.
MAY 6 2 32 PM '85
DONNIE S. LANKERSLEY
R.M.C.

WINIFRED B.
PETERS N/E


I hereby certify that the ratio of precision of the field survey is 1/5,000 as shown hereon and the area was determined by DMD Method.

James R. Freeland
James R. Freeland RLS & PE 4781


WEST FARIS RD.

33506

MAY 6 1985

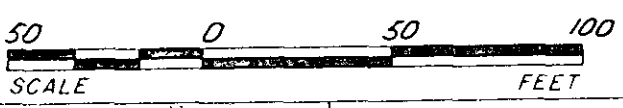

11-0-20

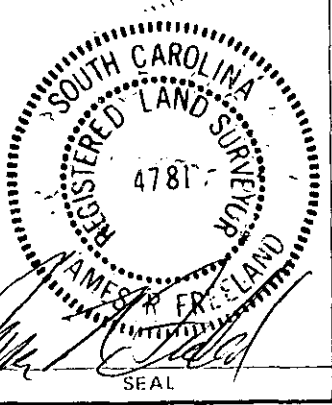

STATE OF SOUTH CAROLINA
GREENVILLE COUNTY

FREELAND & ASSOCIATES
Engineers • Land Surveyors

GREENVILLE, S.C.

SURVEY FOR
DAVID B. MANN
EDWARD P. HOLDER, JR

SURVEY	J.C.
DRAWN	K.E.G.
CHECK	M.C.
SCALE	1"=50'
DATE	8-10-83
DWG. NO.	7990-1