



MICROFILMED

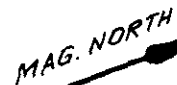

FILED
GREENVILLE CO. S.C.
MAY 9 4 04 PM '85
DONNIE S. HARRIS
R.M.C.

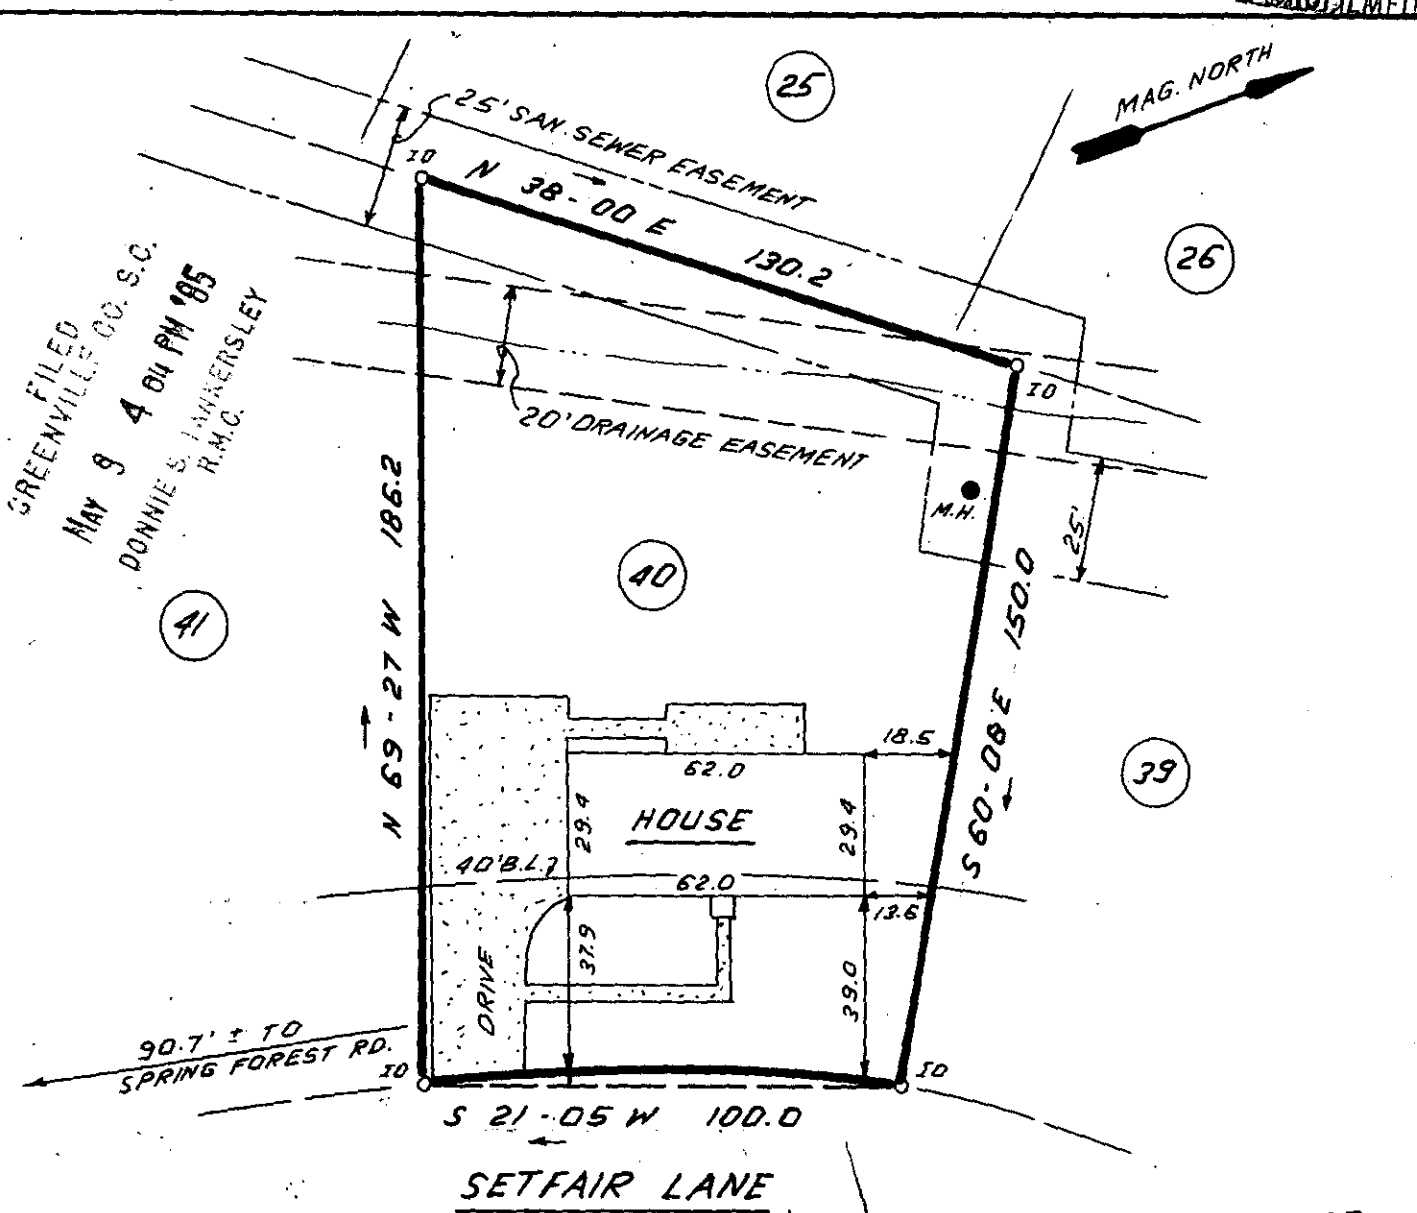

33972 MAY 9 1985

11-0-32

SCALE: 1" = 40' FEET

THIS IS TO CERTIFY THAT THE PROPERTY SHOWN ON THIS PLAT WAS SURVEYED UNDER MY DIRECT SUPERVISION. PROPERTY LINES AND IMPROVEMENTS SHOWN ARE LOCATED CORRECTLY AND THAT NO VISIBLE ENCROACHMENTS EXIST UNLESS OTHERWISE SHOWN. THIS PROPERTY IS NOT LOCATED IN A DESIGNATED FLOOD HAZARD AREA.



**STATE OF SOUTH CAROLINA
GREENVILLE COUNTY**

FREELAND & ASSOCIATES
Engineers • Land Surveyors
318 WEST STONE AVENUE.
GREENVILLE, S.C.
(803) 271-4924

SPRING FOREST
SEC. 2, LOT 40
PROPERTY OF
ROBERT E. MITCHEM
HELEN L. MITCHEM

PLAT BOOK	VVV-102
DEED BOOK	1224-97
TAX MAP	543.5-1-40
PARTY CHIEF	J.C.C.
DRAWN	J.R.
DATE	4-25-85
DWG. NO.	12830

(82-8202)

2 MAY 03 85 662