




Reference: Plat Book RR, Page 175

GREENVILLE, S.C., Plat Book 9H, Page 62

MAY 15 1985 I.O. S.C. Old Iron Pin

NEW IRON PIN

DONOR: W.M.C. HENSLEY

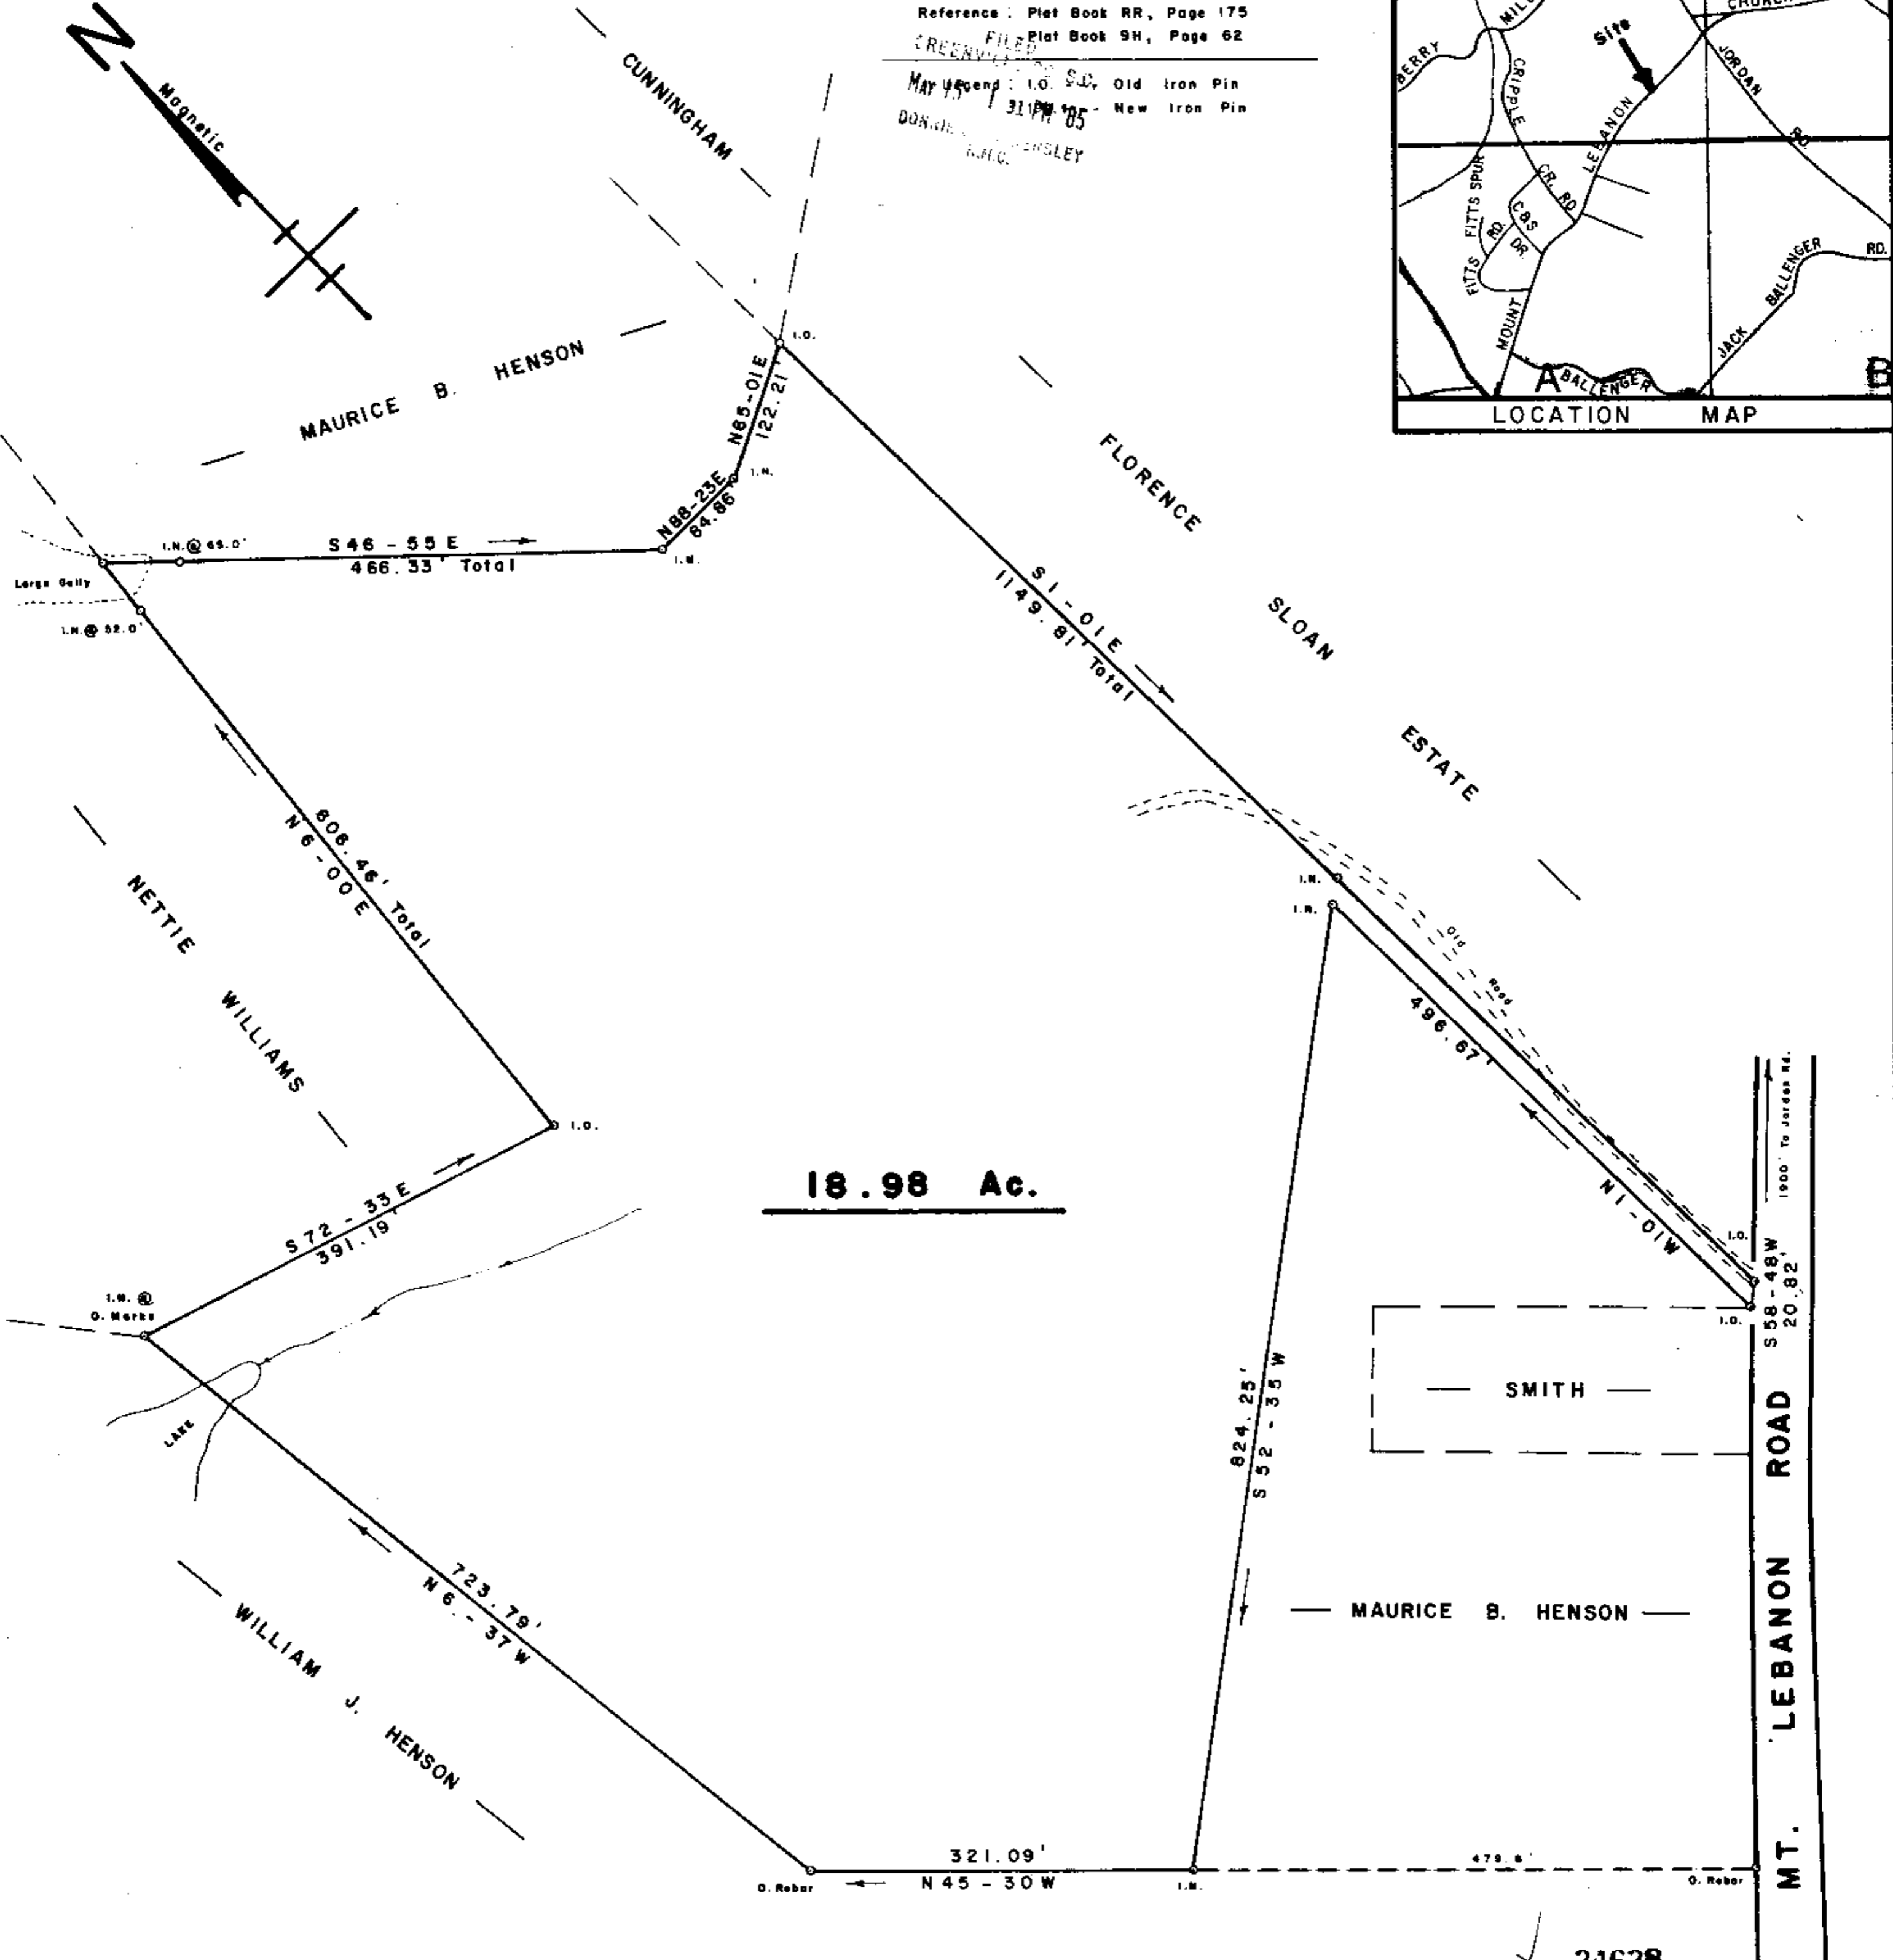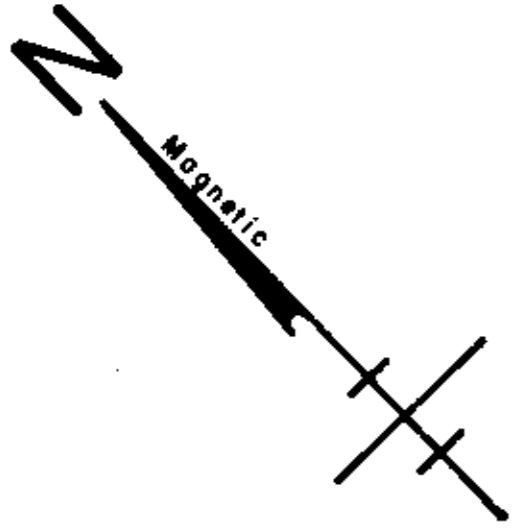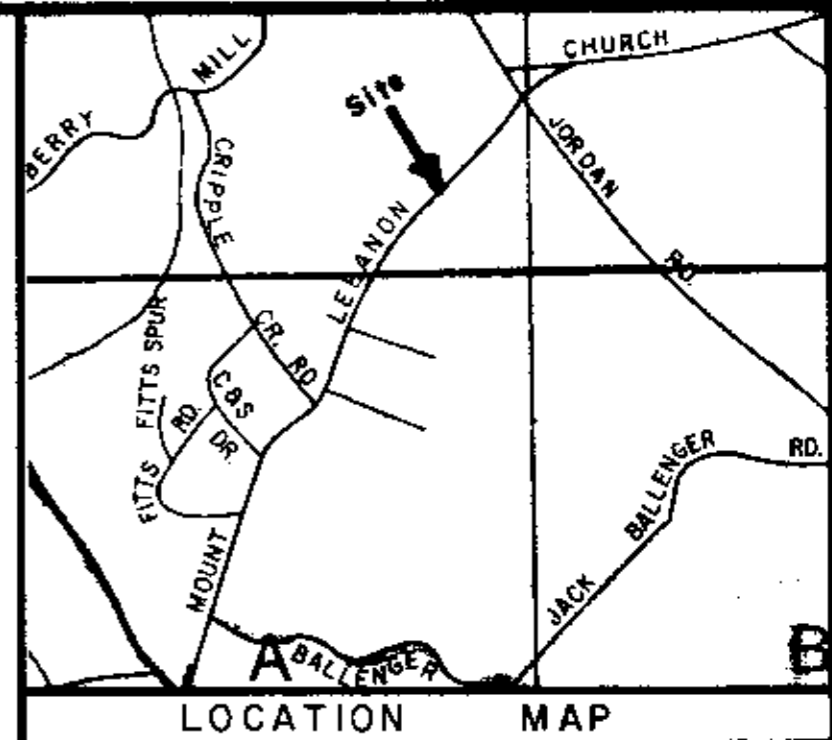

18.98 Ac.

SURVEY FOR

JAMES E. PRINCE

NORTH OF GREER GREENVILLE CO.

SOUTH CAROLINA


APRIL 30, 1985

11-P-13

MAY 15 1985



W. R. WILLIAMS, JR.
ENGR./SURVEYOR, Inc.
P.E. & L.S. No. 3979
15 S. MAIN STREET
TRAVELERS REST, S.C.
29690

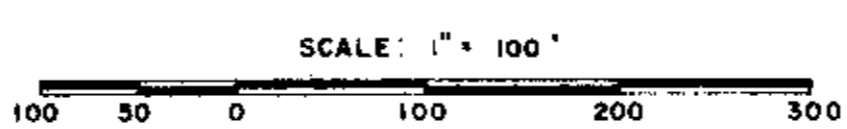

"I hereby certify that the accuracy of precision of the field measurements and the area was determined by the method of area calculation."
W. R. Williams, Jr.
P.E. & L.S. No. 3979