
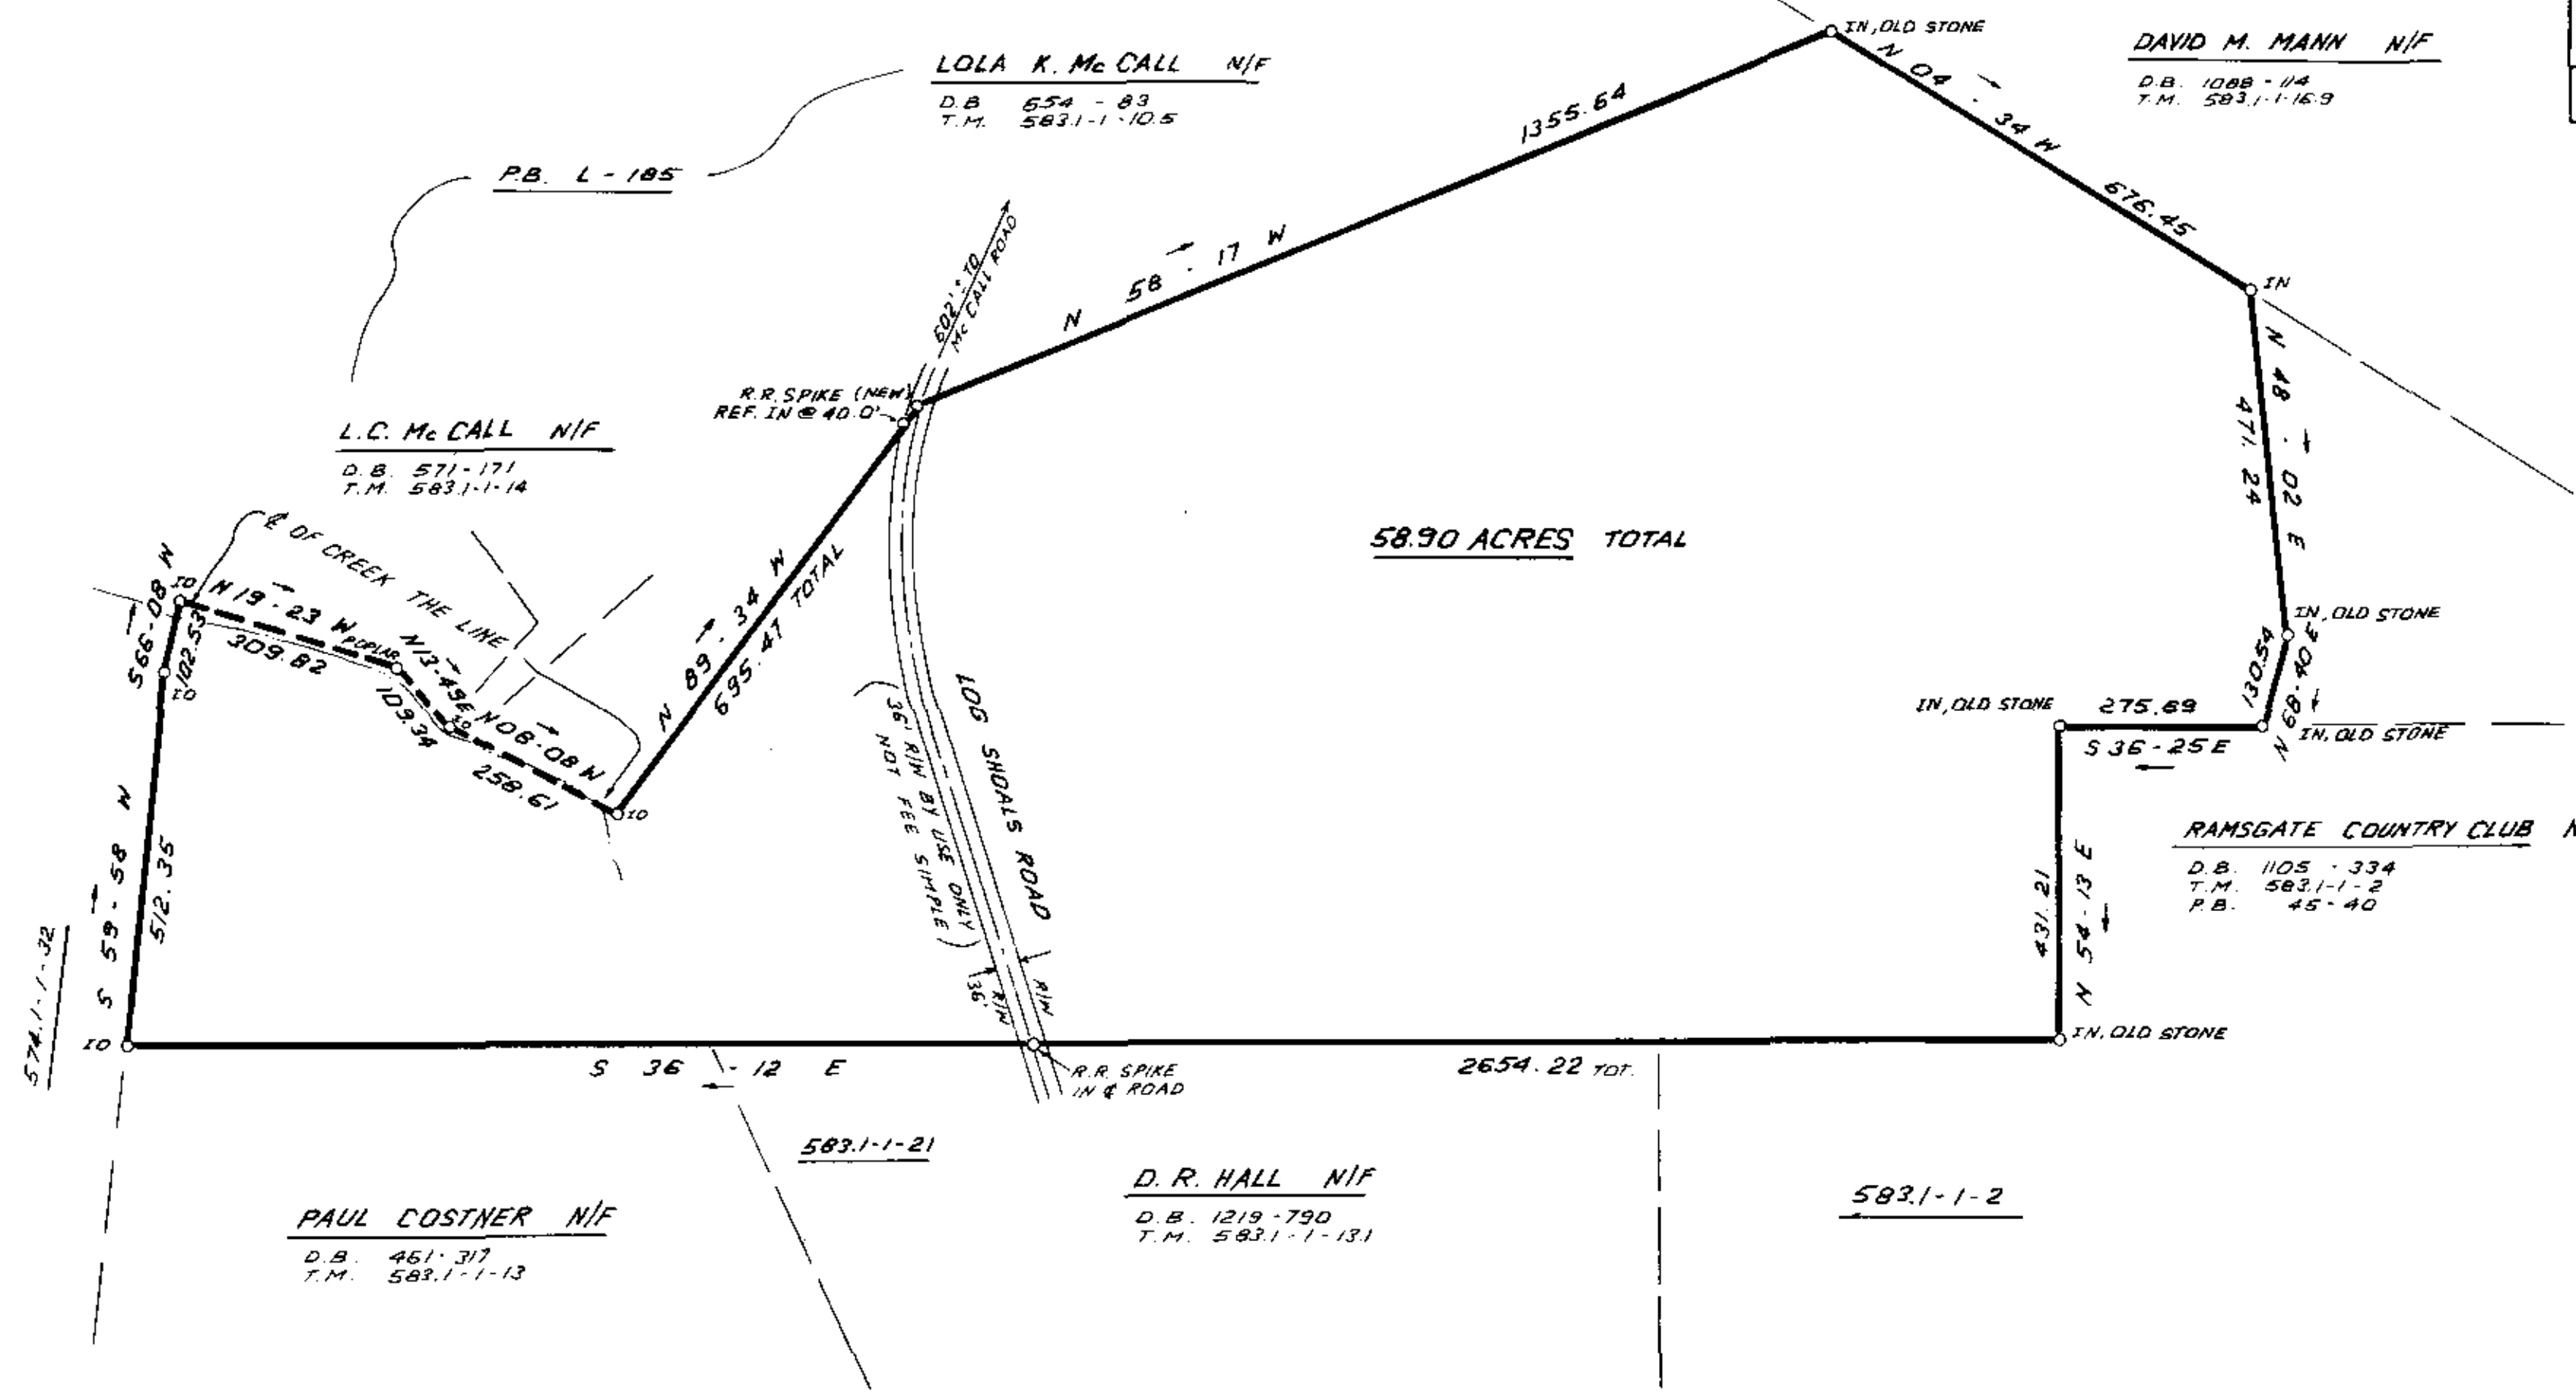
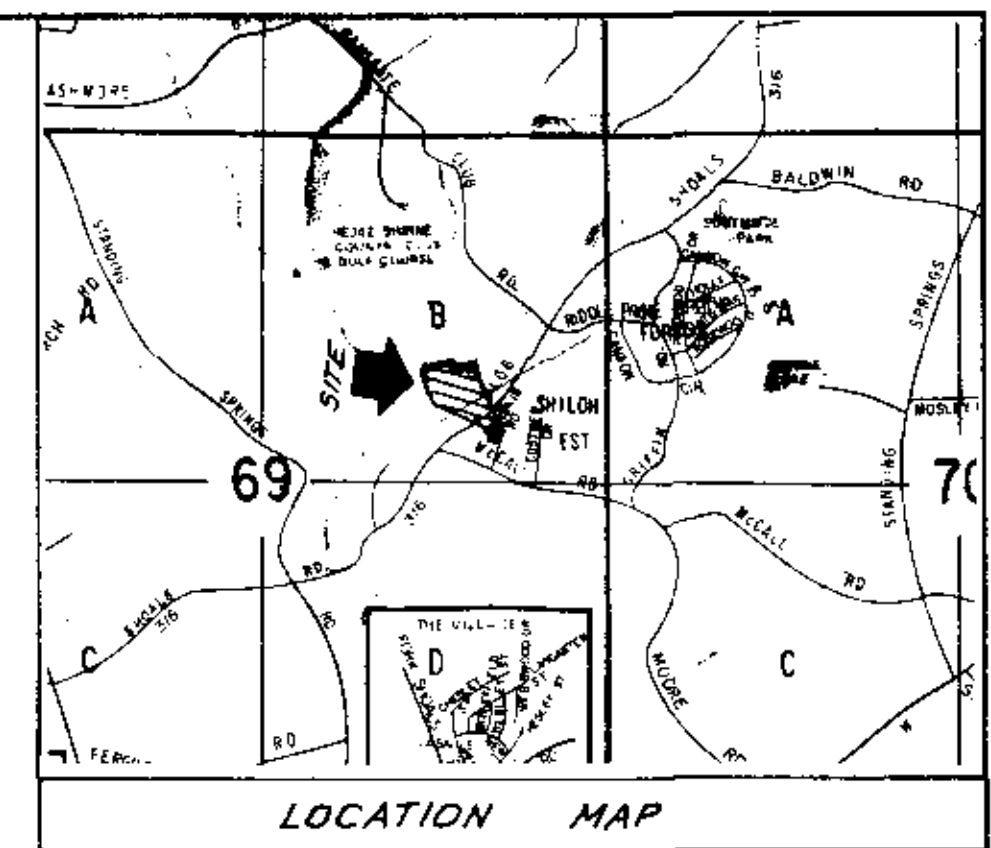


FIELD GREENVILLE, S.C.
 JUN 10 3 33 PM '85
 DOWN FOLEY

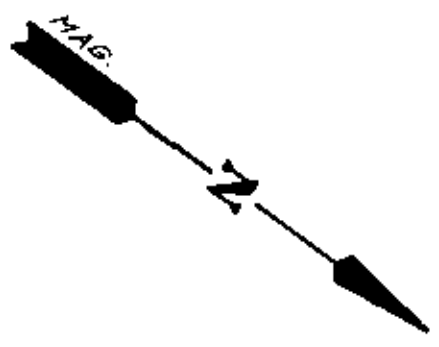

58.90 ACRES TOTAL

PAUL COSTNER N/F
 D.B. 461-317
 T.M. 583.1-1-13

D.R. HALL N/F
 D.B. 1219-790
 T.M. 583.1-1-131

DAVID M. MANN N/F
 D.B. 1088-114
 T.M. 583.1-1-16.9

RAMSGATE COUNTRY CLUB N/F
 D.B. 1105-334
 T.M. 583.1-1-2
 P.B. 45-40

JUN 10 1985



I hereby certify that the ratio of precision of the field survey is 1/5,000 as shown hereon and the area was determined by DMD Method.

James R. Freeland
 James R. Freeland RLS & PE 4781

REF. DEED 62-410
 TAX BLK. BK. 583.1-1-11

ACREAGE CALCULATIONS
 TOTAL IN TRAVERSE 59.01
 LESS BETWEEN CREEK AND TRAVERSE 0.11
58.90

RECORDING FEE
 PAID \$5.00

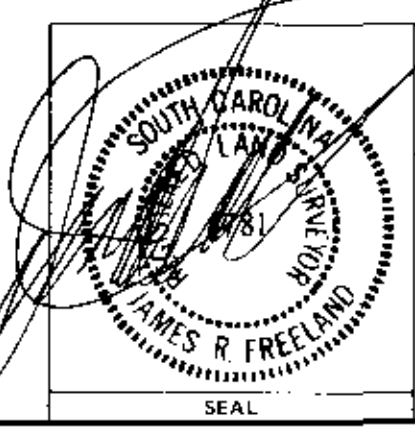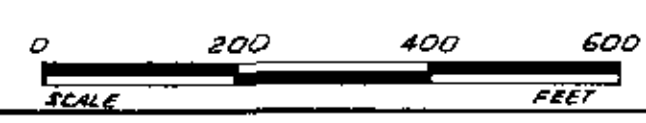

**STATE OF SOUTH CAROLINA
 GREENVILLE COUNTY**

**SURVEY FOR
 MILTON C. ANTONAKOS, JR**

FREELAND & ASSOCIATES Engineers & Land Surveyors GREENVILLE, S.C.	
SURVEY	J.D.
DRAWN	J.R.F.
CHECK	J.R.F.
SCALE	1" = 200'
DATE	10-18-84
DWG. NO.	11915