

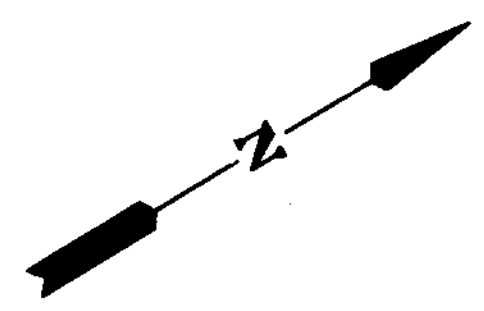


FILED  
 GREENVILLE CO., S.C.  
 AUG 9 1 59 PM '85  
 DONNIE S. TANKERSLEY  
 R.M.C.

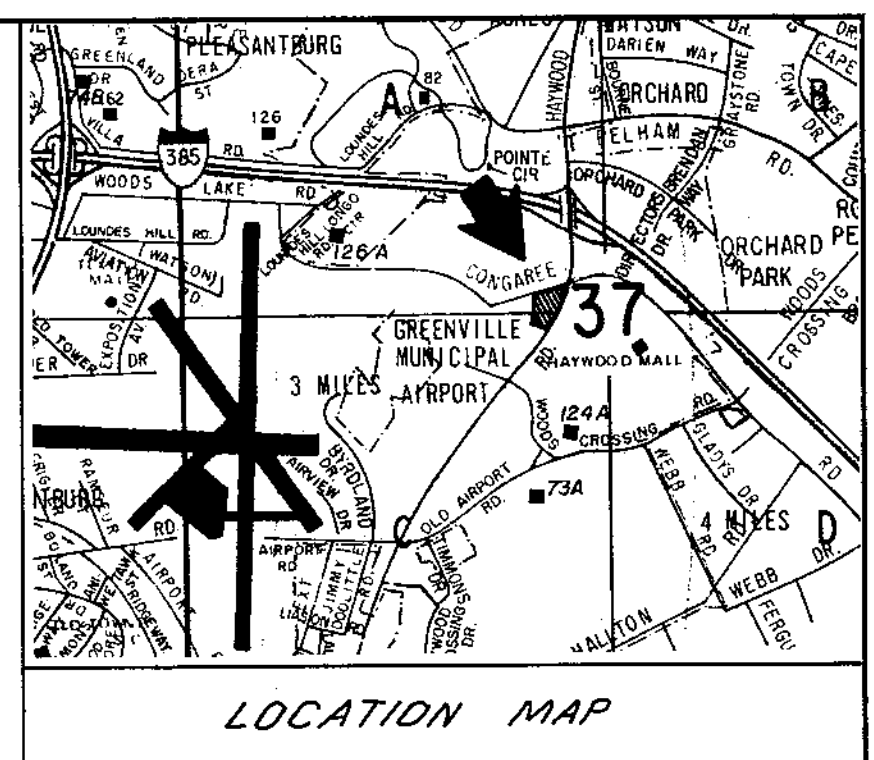


HAMPTON INNS

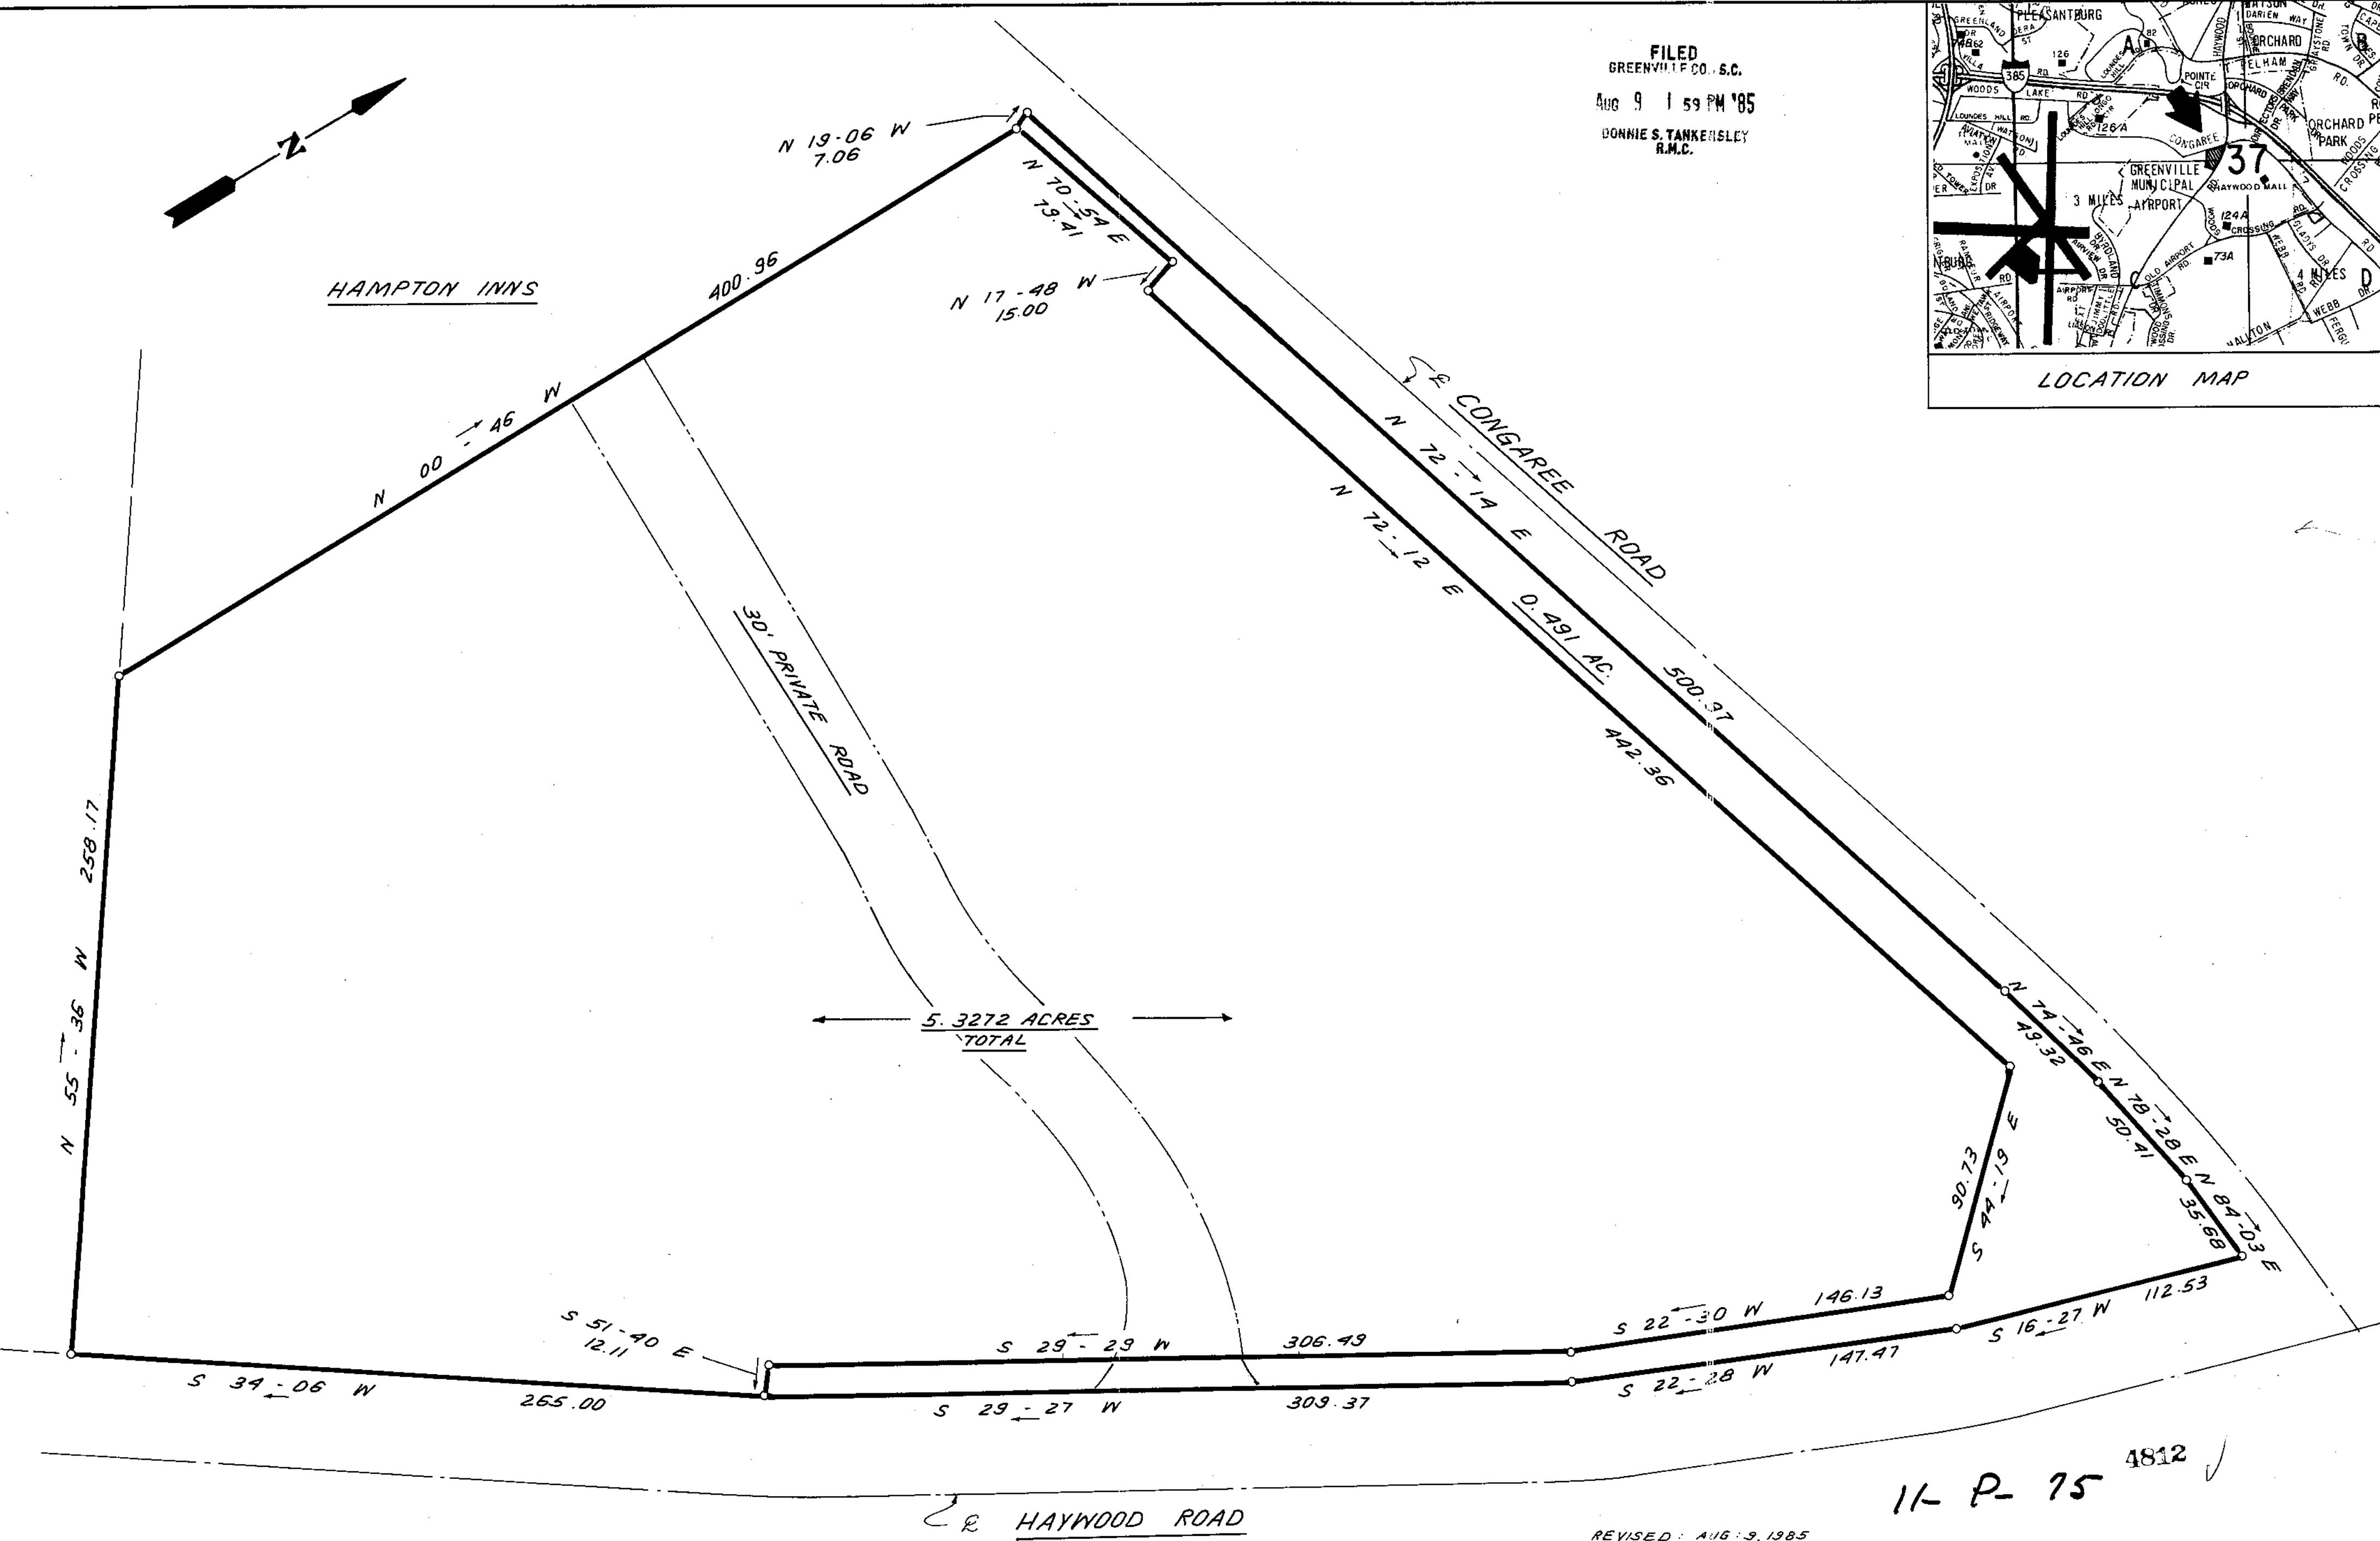

11-P-75 4812 ✓

REVISED: AUG 19, 1985

COMPILED PLAT FROM  
 PREVIOUS PLATS BY  
 FREELAND & ASSOCIATES  
 DATED 8-10-84;  
 4-3-85

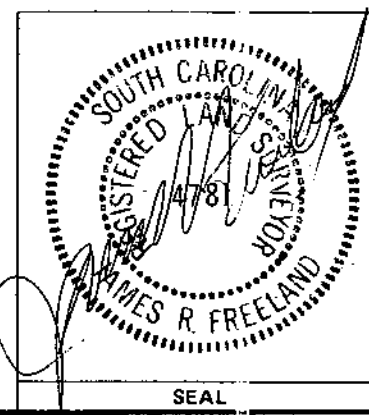

STATE OF SOUTH CAROLINA  
 GREENVILLE COUNTY

PROPERTY OF  
 BOB ROGERS

FREELAND & ASSOCIATES Engineers & Land Surveyors GREENVILLE, S.C.	
SURVEY	
DRAWN	K.E.G.
CHECK	
SCALE	1" = 40'
DATE	8-6-85
DWG. NO.	12632-3