


To The Best Of My Knowledge This Structure Is Not In An Established Flood Zone.

I Hereby Certify That The Measurements As Shown Above Are Correct And There Are No Encroachments Or Projections Other Than Shown.

FILED  
GREENVILLE CO., S.C.  
AUG 16 12 30 PM '85  
RONNIE S. TANKERSLEY  
R.M.C.

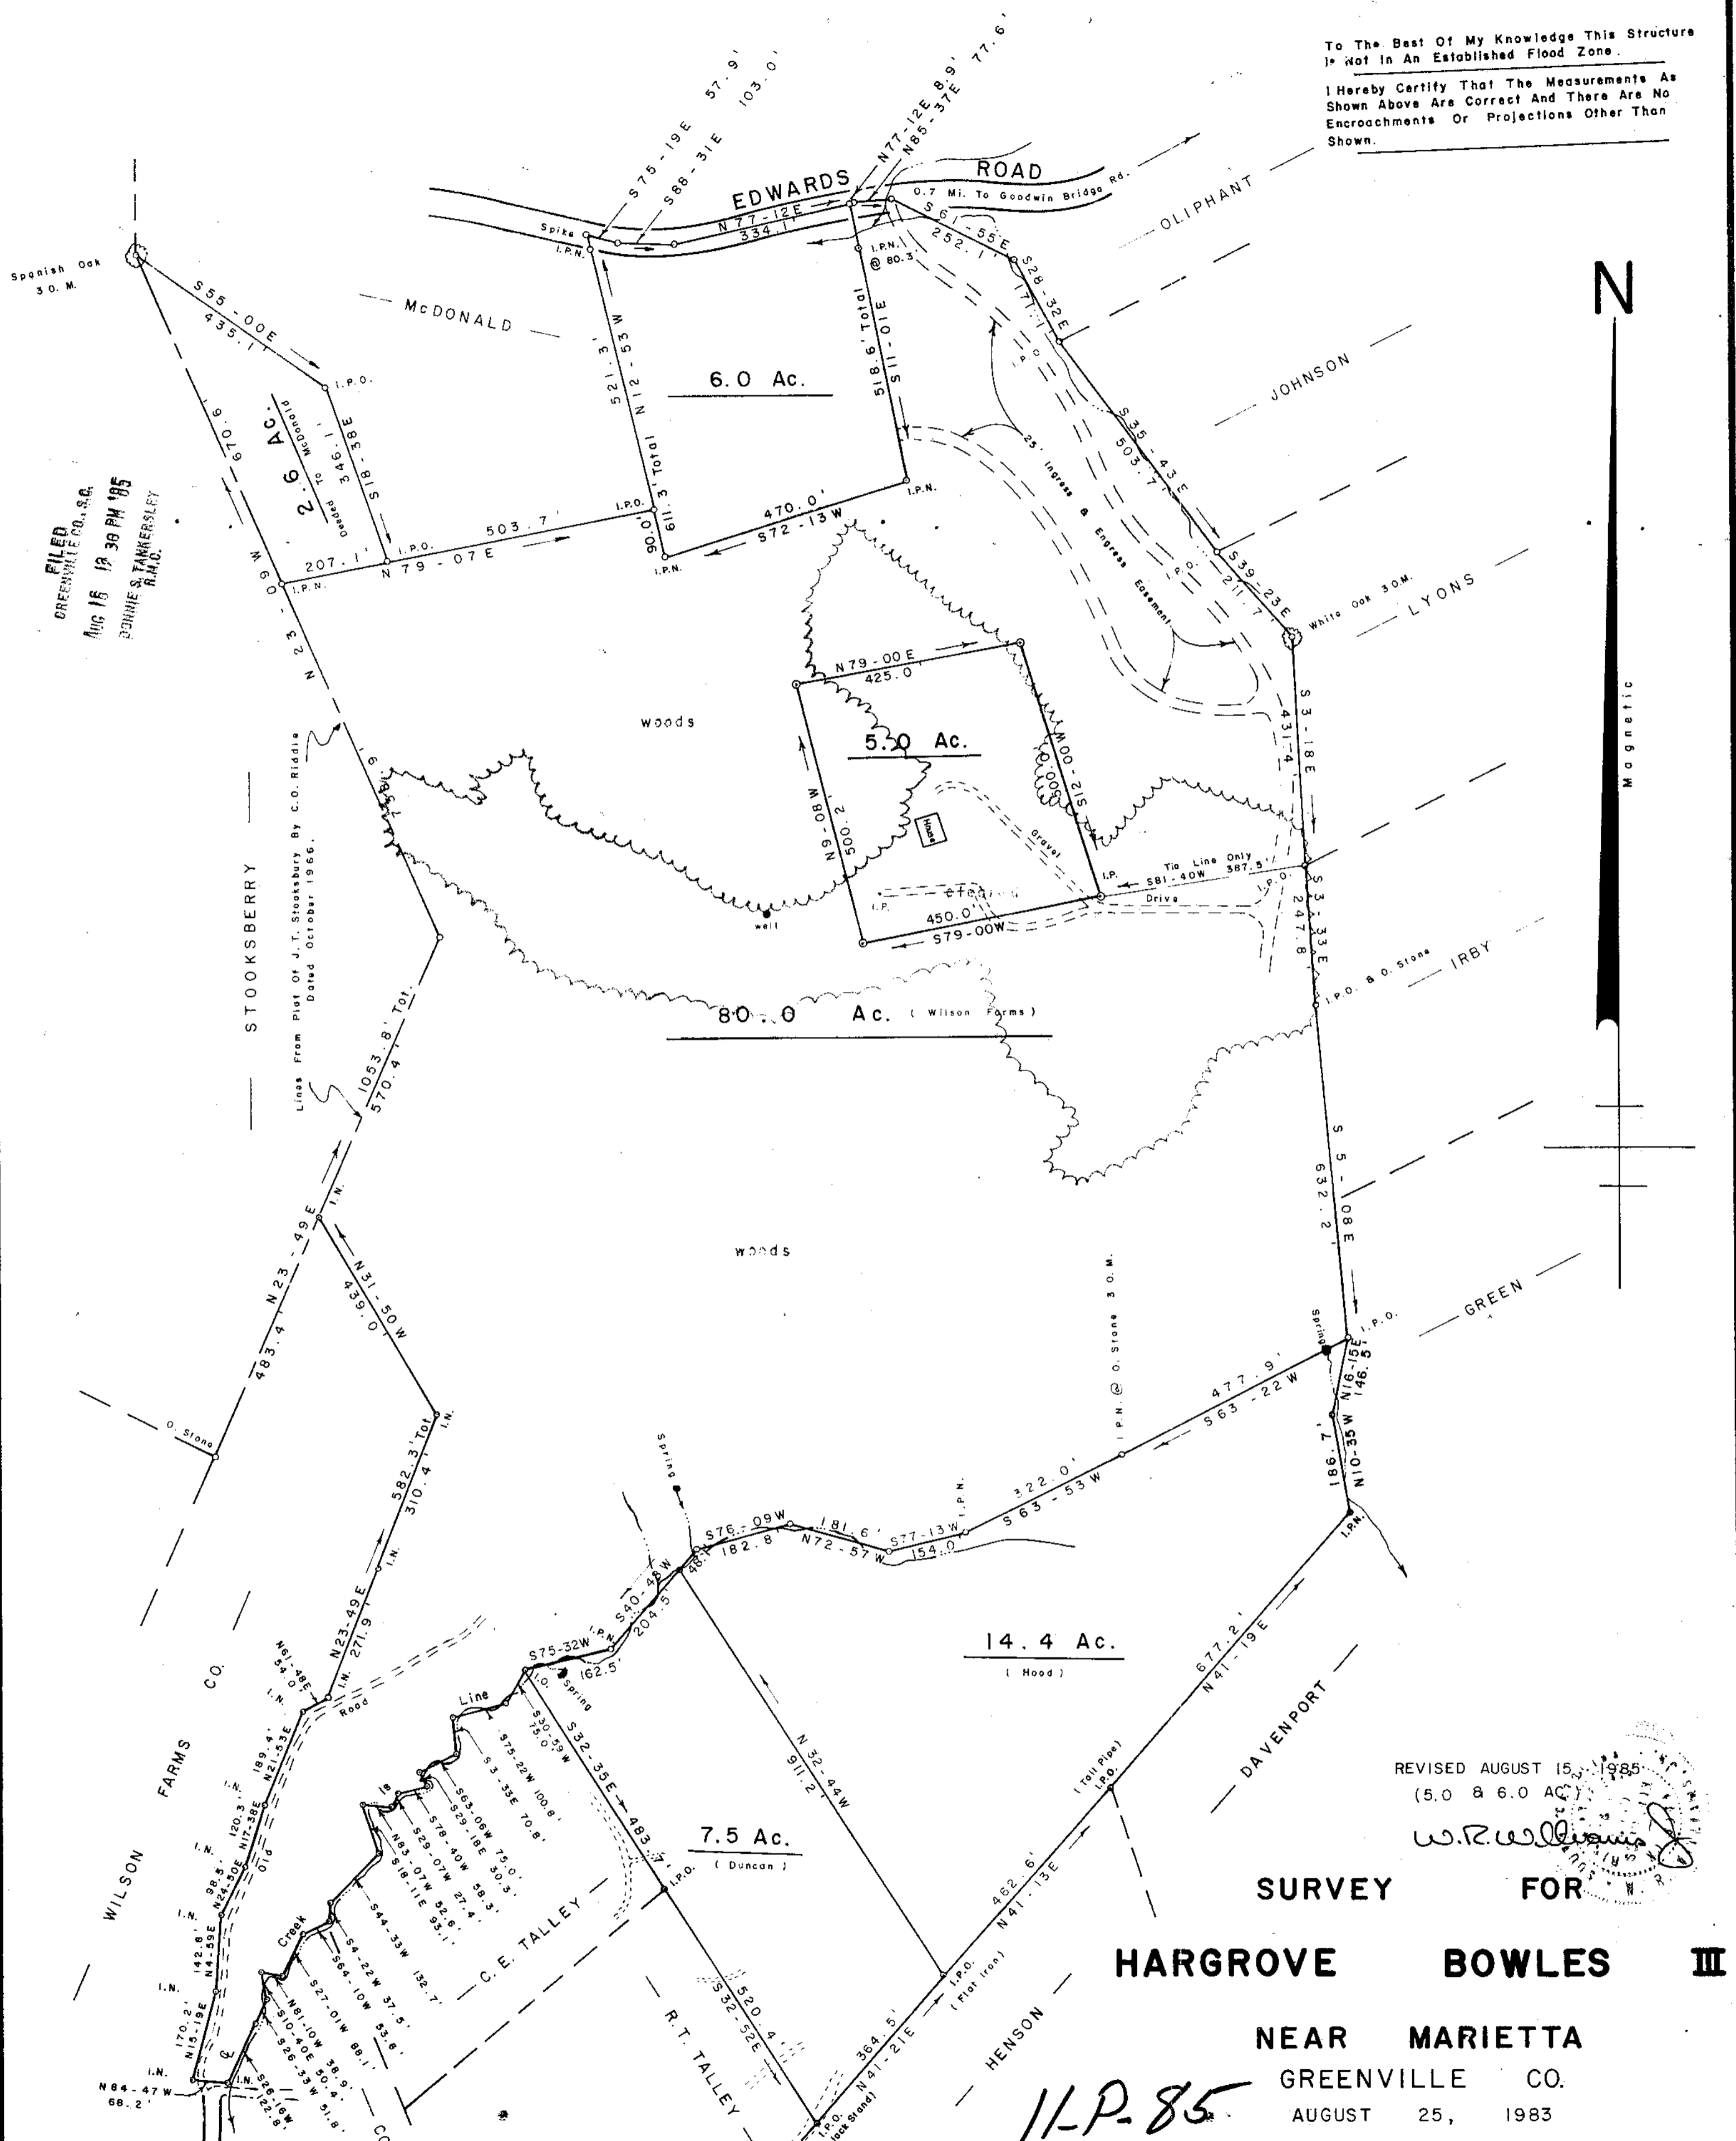

REVISED AUGUST 15, 1985  
(5.0 & 6.0 AC.)

W.R. Williams  
Surveyor

# SURVEY FOR HARGROVE BOWLES III

NEAR MARIETTA  
GREENVILLE CO.


AUGUST 25, 1983

11-P-85

5578

WRW

W. R. WILLIAMS, JR.  
ENGR./SURVEYOR, Inc.  
P. E. & L. S. No. 3979  
15 S. MAIN STREET  
TRAVELERS REST, S. C.  
29690

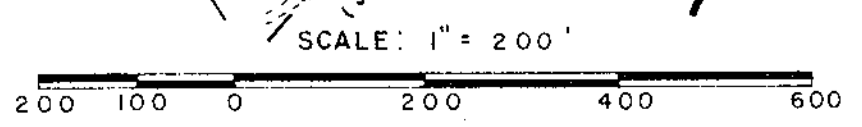

I hereby certify that the ratio of precision of the field survey is 1/N/A as shown hereon and the area was determined by DMD method of area calculation.

W.R. Williams P.E. & L.S. No. 3979