


FILED  
 GREENVILLE CO., S.C.  
 Aug 19 10 44 AM '85  
 BONNIE S. TANKERSLEY  
 R.M.C.

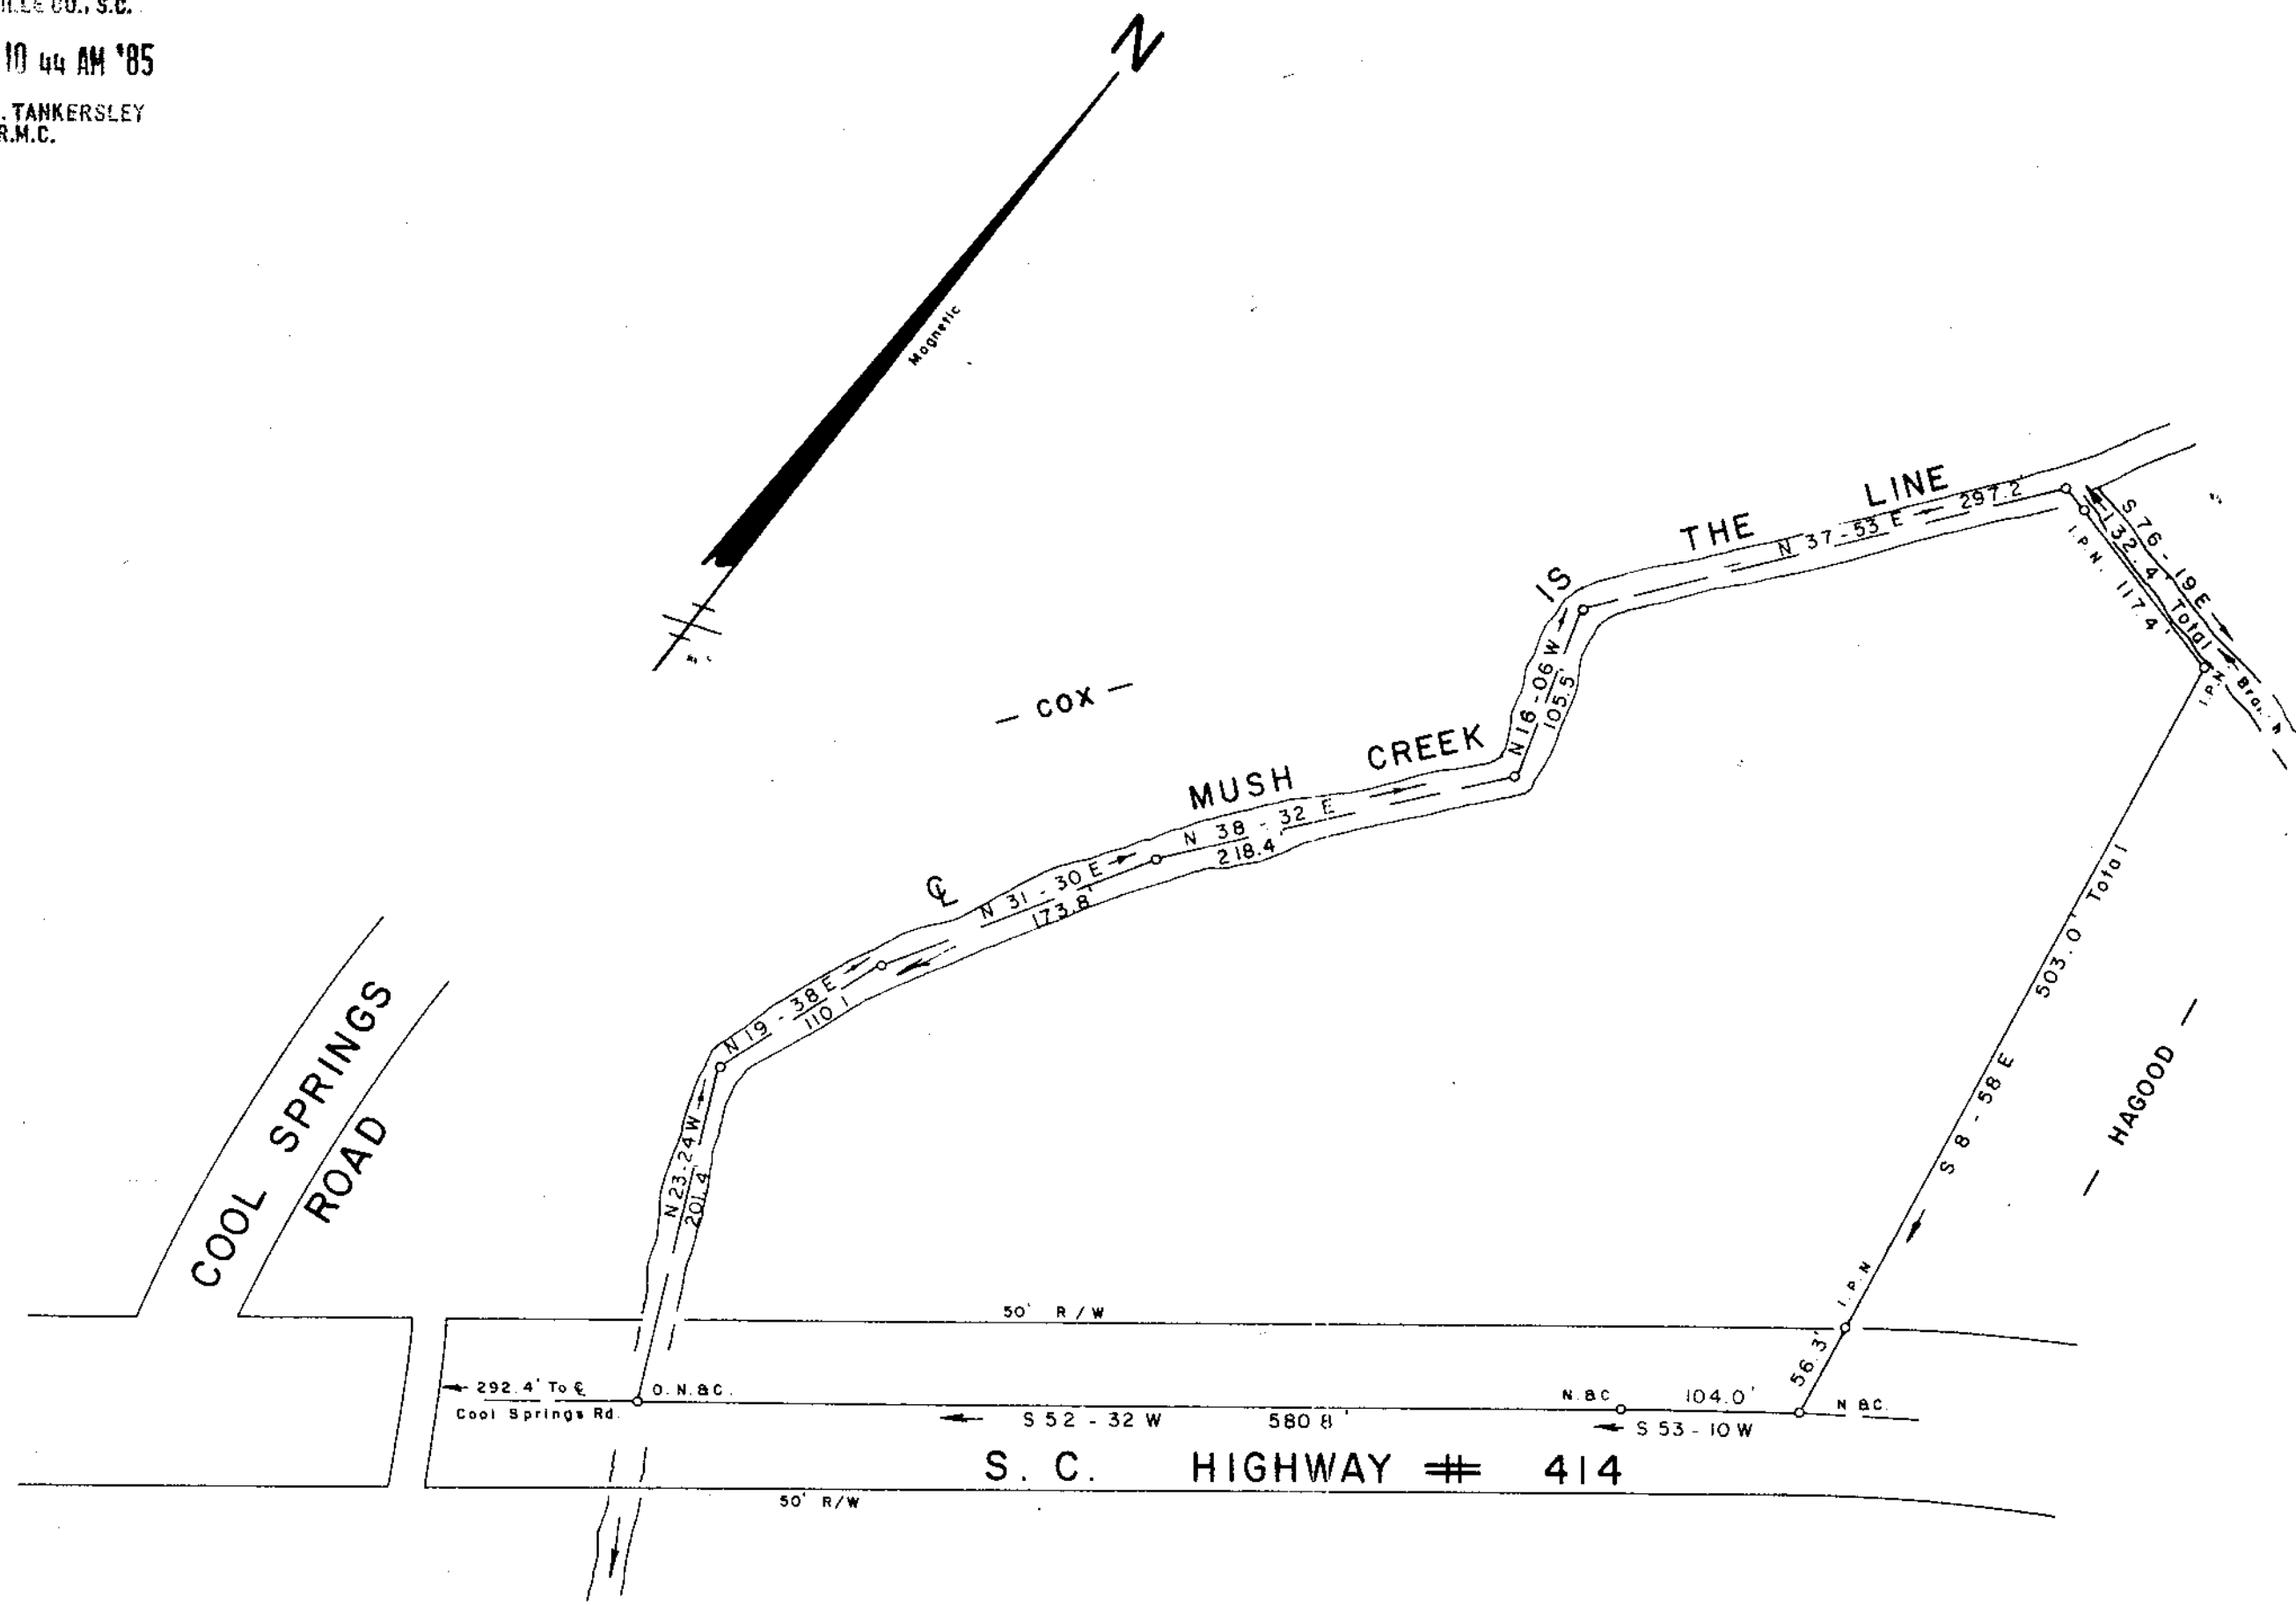

6.8 AC.

SURVEY FOR  
**JOHN H. HAGOOD**  
 NEAR TIGERVILLE GREENVILLE COUNTY  
 SOUTH CAROLINA  
 JULY 31, 1985

11 P-87 5791 ✓  
 AUG 19 1985

**JEFFERY M. PLUMBLEE, INC.**  
 LAND SURVEYING  
 P O BOX 788  
 TRAVELERS REST S. C. 29690 (803) 834-4426

I Hereby Certify That This is a True and Correct Copy of Precision  
 Of The Field Survey As Shown  
 Hereon And That The Area Crossed Thereby By Computer.  
 LAND SURVEYING  
 # 7881  
 Scale: 1" = 100'

MICROFILM