


REF TO SECTION 1, MAYWOOD ESTATES
RECORDED PLAT BOOK 4G @ PAGE 103
GREENVILLE CO. R.M.C.


MAYWOOD DRIVE

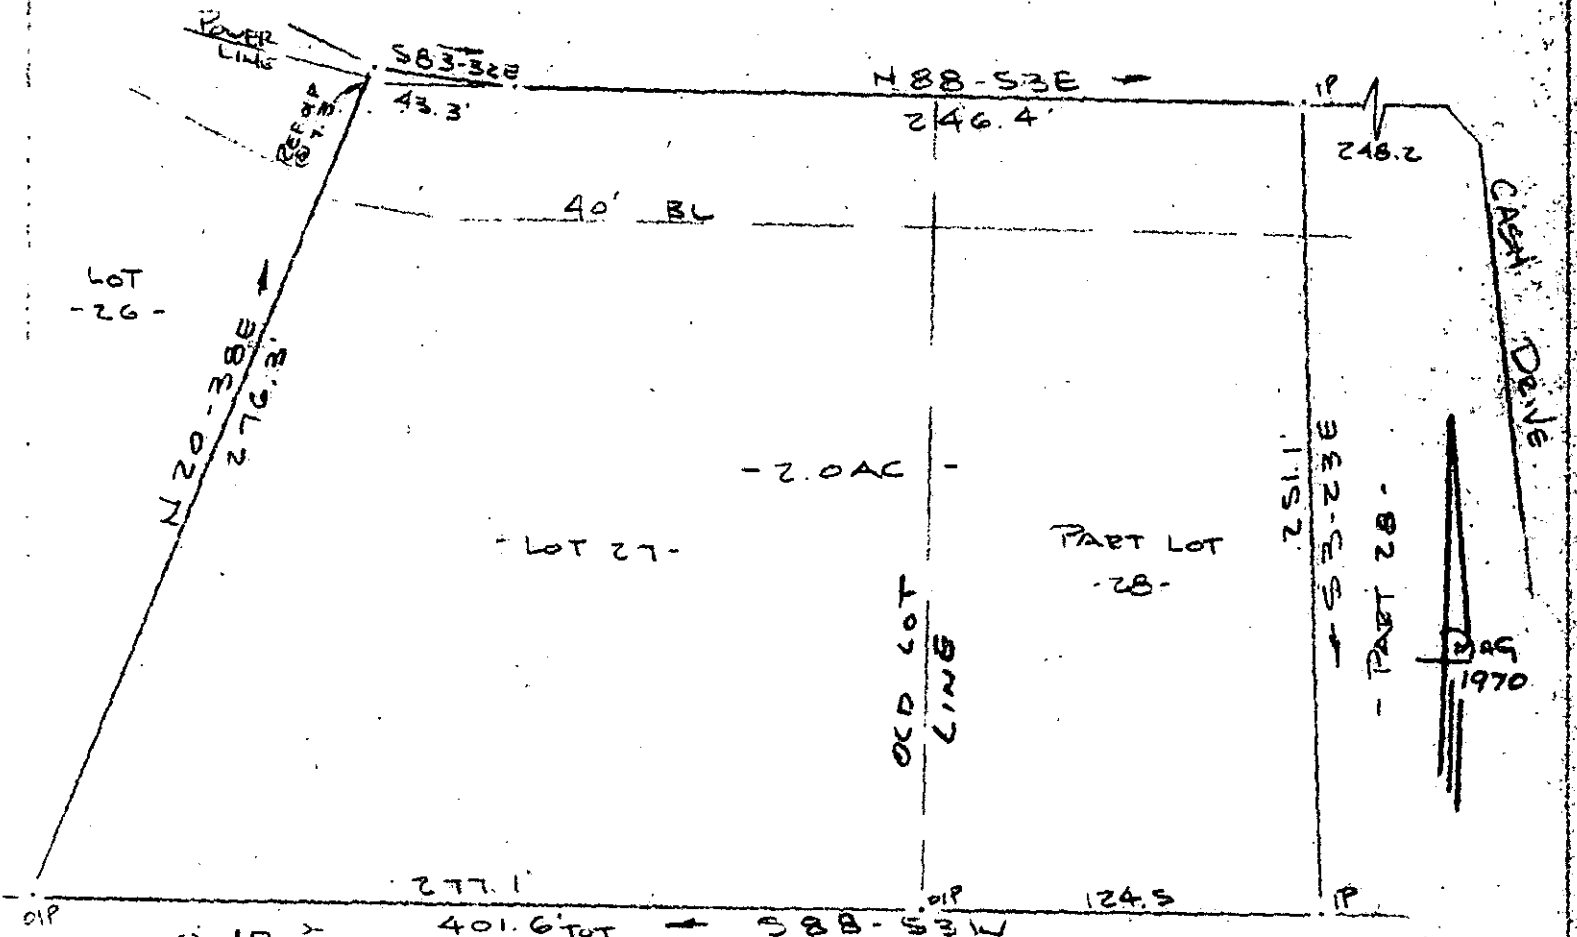

FILED
GREENVILLE CO. S.C.
MAY 31 10 46 AM '85
DONNIE S. BRUCE
R.M.C.


- N/F GEORGE E. WOODS -
SURVEY FOR

ROBERT MOODY
GREENVILLE COUNTY, S.C.
SCALE: 1" = 60'
14 MAY 1985

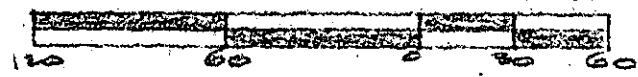

I Certify That The Ratio Of Precision Of The Field Survey
is 1/3000 As Shown Hereon And That The Area
Determined By D.M.D. Method Of Area Calculations.

MAY 31 1985

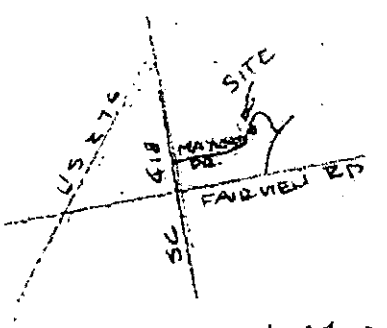

LOCATION MAP

11-Q-19

36538

R. B. BRUCE
R.B. BRUCE, SCLS # 1952
Recordable Plat
SOUTH CAROLINA
SURVEYING CO.

CAROLINA

SURVEYING
112 MANLY ST.
GREENVILLE, S.C.