
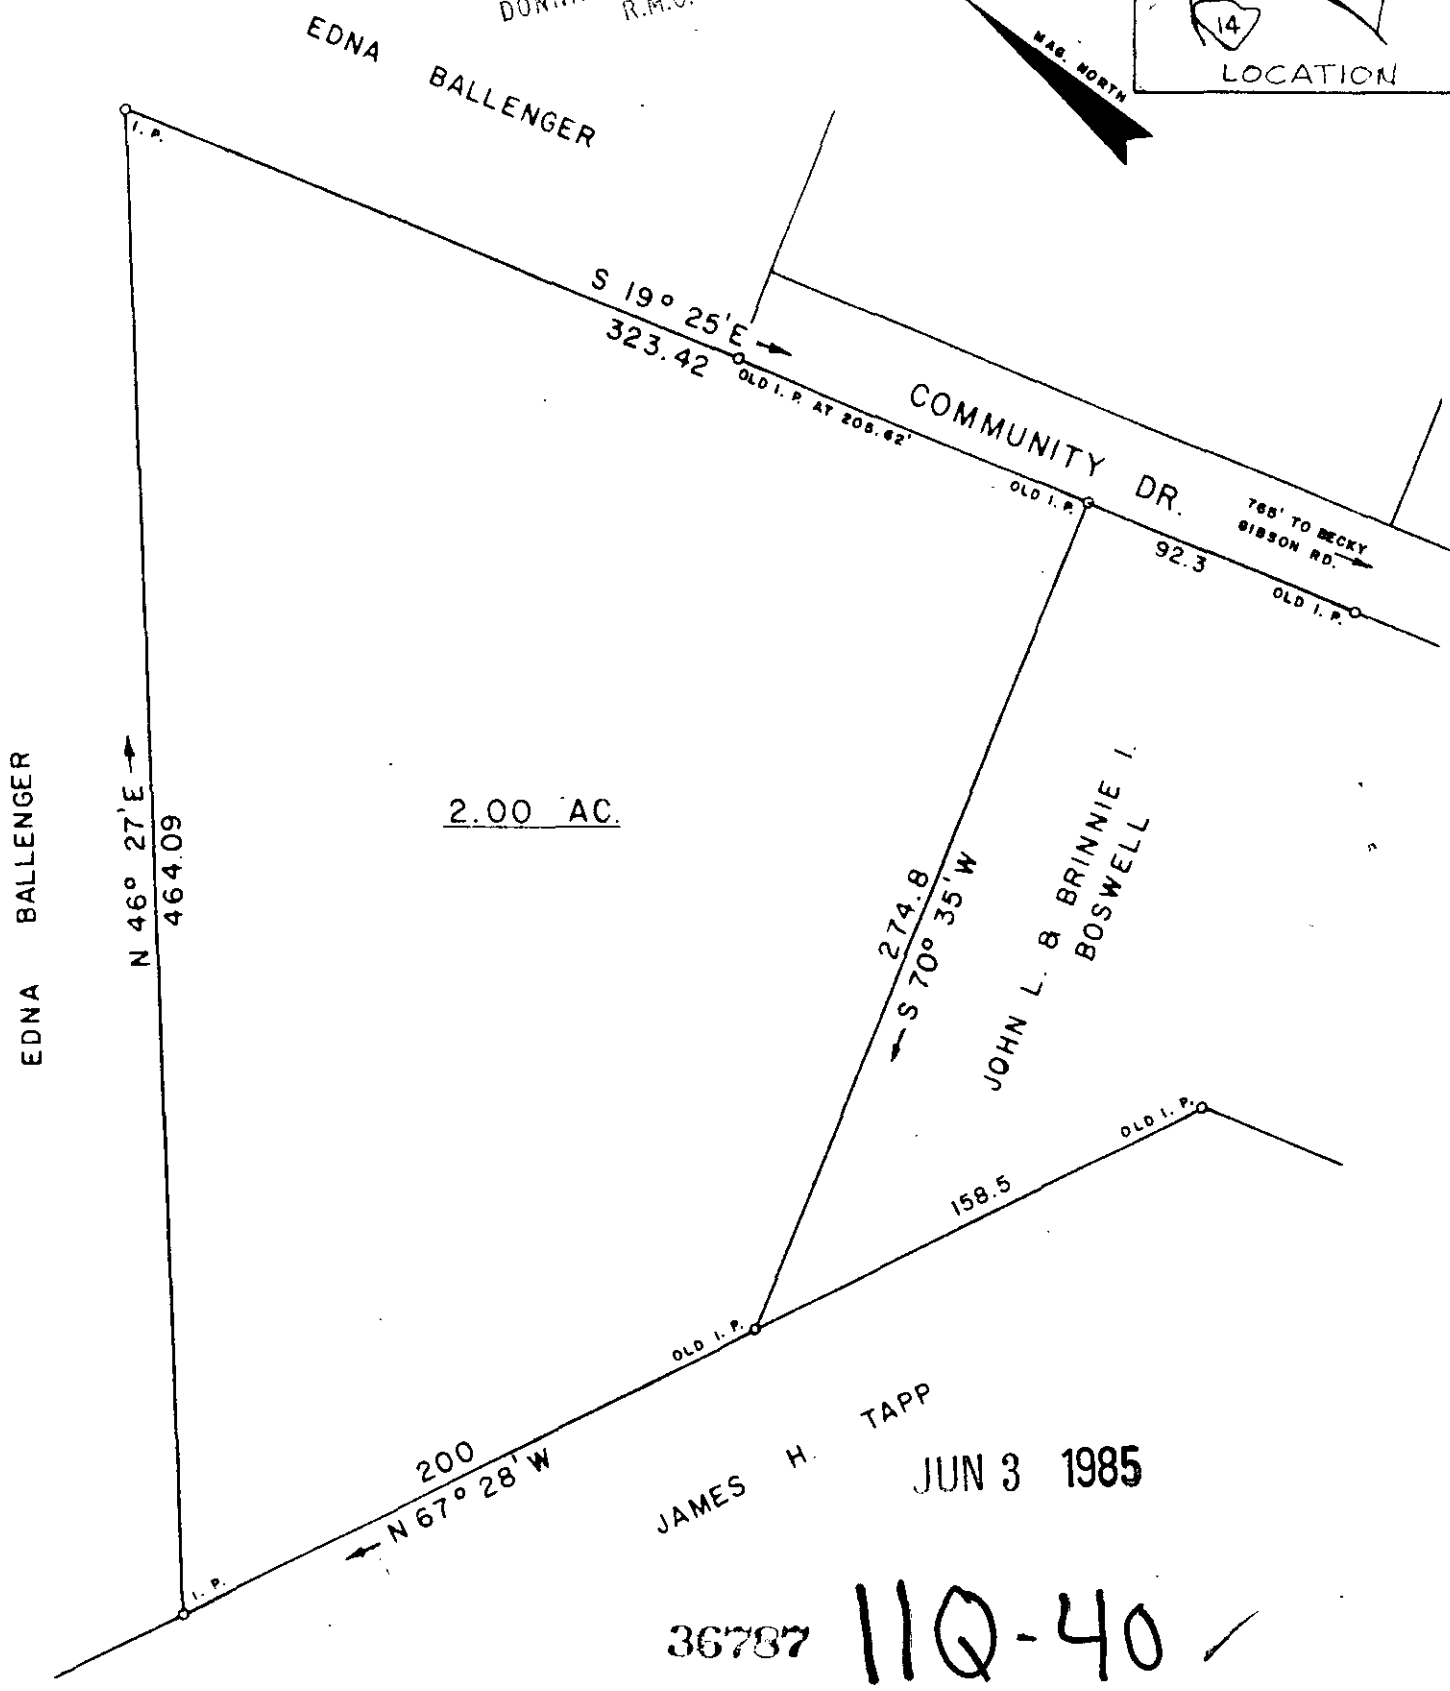


MICROFILMED

FILED
GREENVILLE CO. S.C.
JUN 3 1 22 PM '85
DONNIE S. JANKERSLEY
R.M.C.

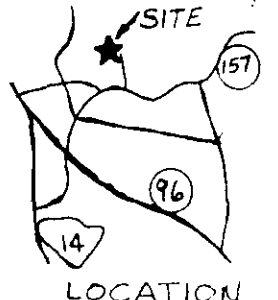

JAMES H. TAPP JUN 3 1985

36787 11Q-40 ✓

I HEREBY CERTIFY THAT THE RATIO OF PRECISION OF THE FIELD SURVEY IS 1/7500 AS SHOWN HEREON AND THE AREAS WERE DETERMINED BY THE D. M. D. METHOD OF AREA CALCULATION

SURVEY FOR
JOHN L. and BRINNIE I. BOSWELL
LOCATED APPROX. 6 MILES NORTH OF GREER

COUNTY: GREENVILLE	COUNTY BLOCK MAP:	STATE SOUTH CAROLINA
DATE: MARCH 29, 1985	FIELD CHIEF: T. G. WOOTEN	DRAWN BY L. B. M.
REVISED:		

SCALE 1" = 60'



WOLFE & HUSKEY, INC. ENGINEERING and SURVEYING
P. O. BOX 35 LYMAN, S. C. 29365

MEMBER OF THE S.C. SOCIETY OF PROFESSIONAL LAND SURVEYORS NO. 4785