


FILED
GREENVILLE CO. S.C.

JUN 3 1 25 PM '85

DONNIE S. HARRISLEY
R.M.C. WILBUR

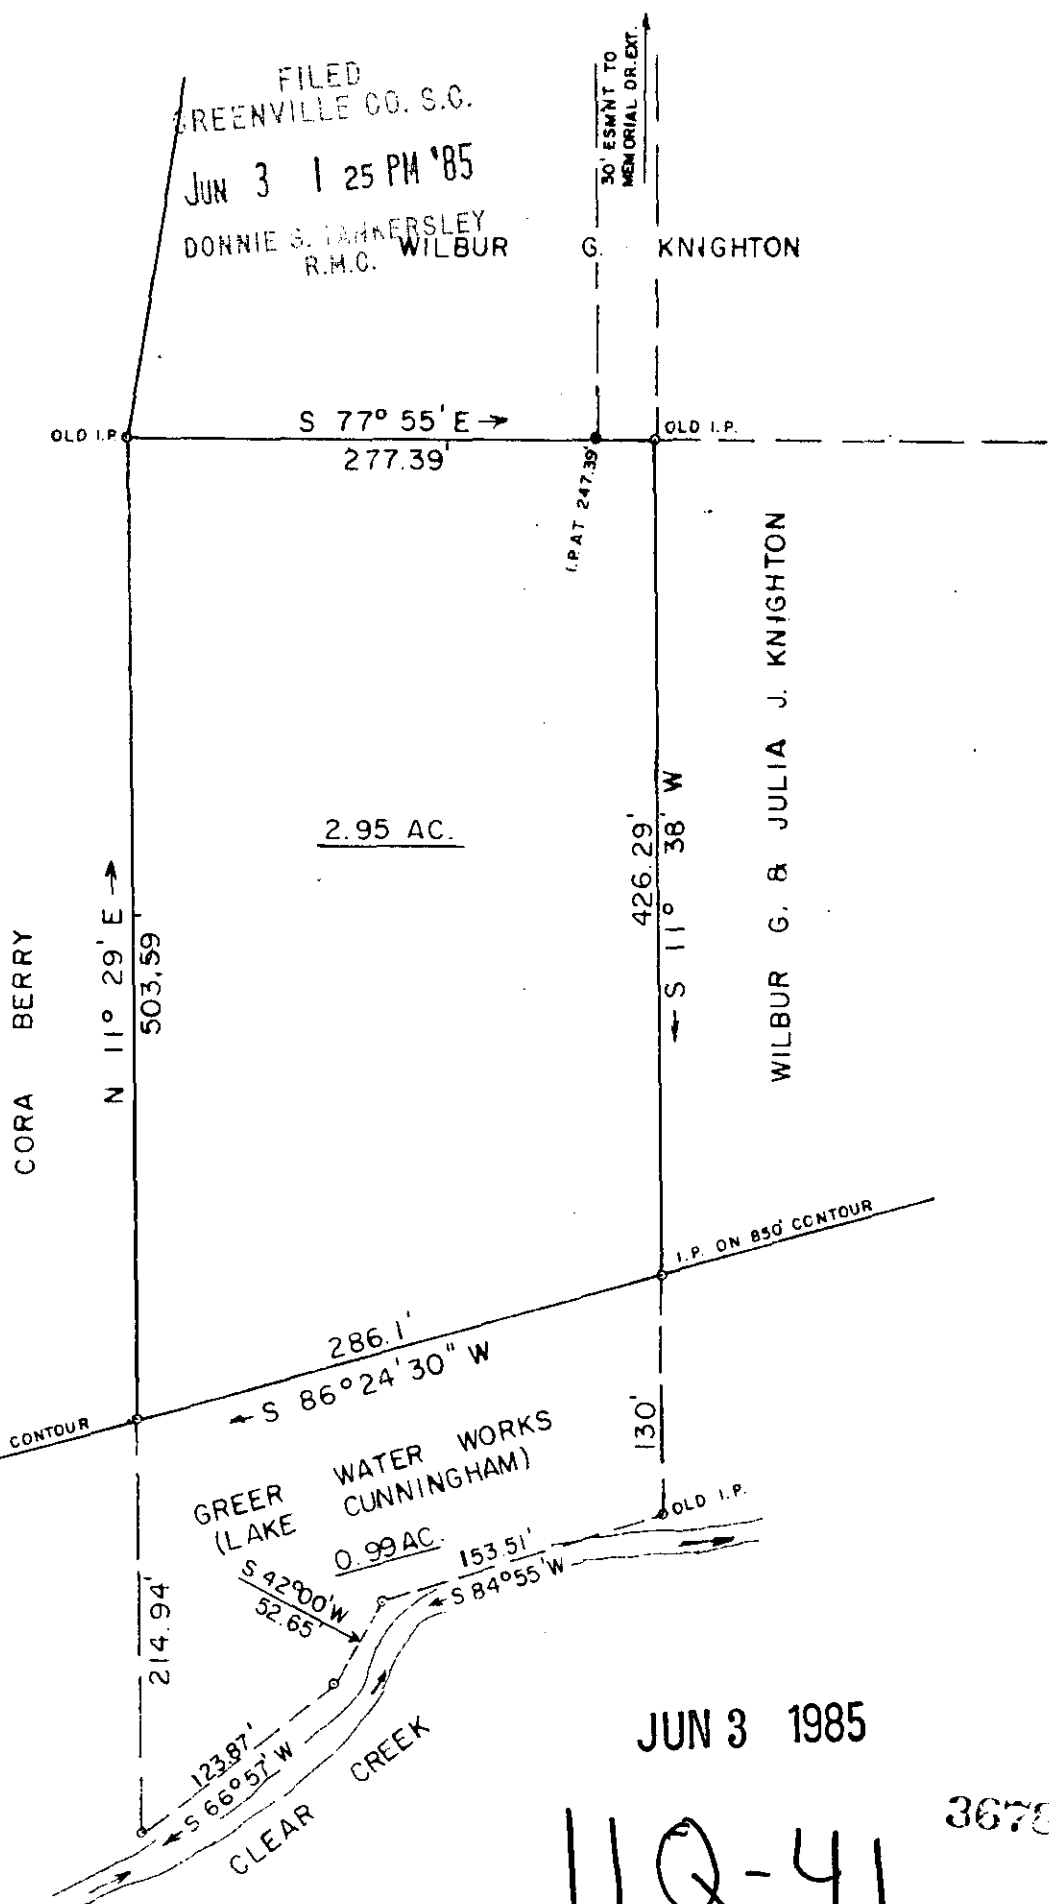

JUN 3 1985

11Q-41

36788 ✓


I HEREBY CERTIFY THAT THE RATIO OF PRECISION OF THE FIELD SURVEY IS 1/7500 AS SHOWN HEREON AND THE AREAS WERE DETERMINED BY THE D. M. D. METHOD OF AREA CALCULATION.

SURVEY FOR
WILBUR G. & JULIA J. KNIGHTON

LOCATED ± 2 MILES NORTH OF GREER, ONEAL TWP.

COUNTY: GREENVILLE	COUNTY BLOCK MAP: PORTION OF 537.6-2-9	STATE: SOUTH CAROLINA
DATE: APRIL 12, 1985	FIELD CHIEF: T. G. W.	DRAWN BY: T. G. W.
REVISED:		

SCALE 1" = 100'

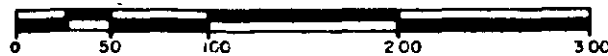

WOLFE & HUSKEY, INC. ENGINEERING and SURVEYING
P. O. BOX 35 LYMAN, S. C. 29365

