


CRESTWOOD DRIVE

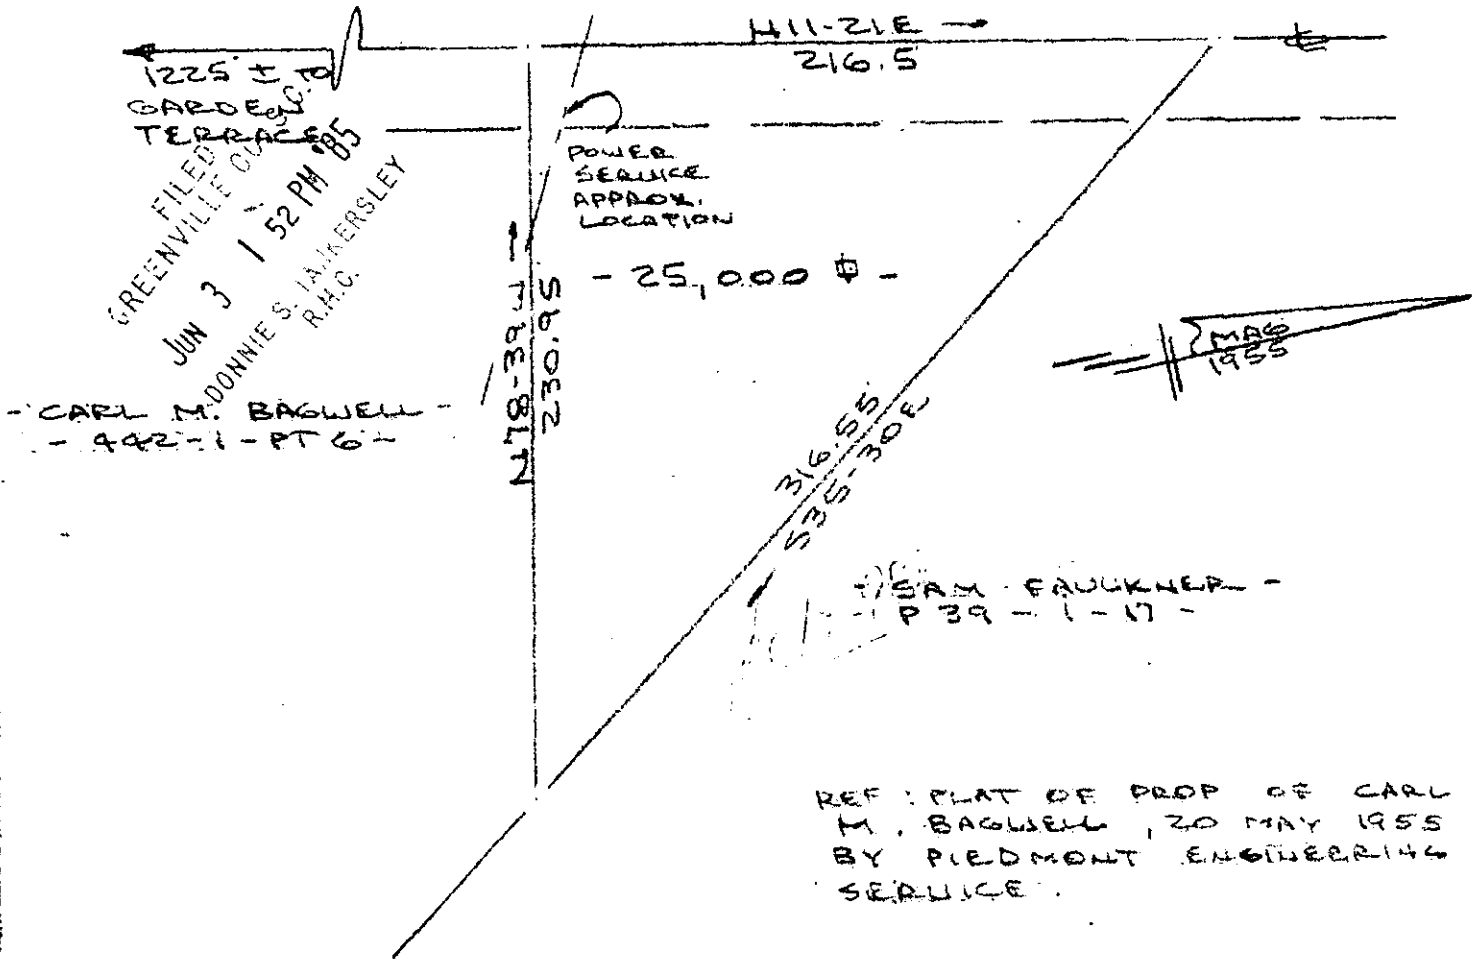


FILED
GREENVILLE CO. S.C.
JUN 3 1 52 PM '85
DONNIE S. JANKERSLEY
R.A.C.

CARL M. BAGWELL -
- 442-1-PT 6 -


REF: PLAT OF PROP OF CARL M. BAGWELL, 20 MAY 1955 BY PIEDMONT ENGINEERING SERVICE.

PREPARED FOR
CARL M. BAGWELL
NEAR GREENVILLE, GREENVILLE CO., S.C.
SCALE: 1"=60 31 MAY 1985

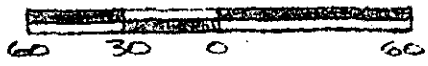

36785

11-A-42

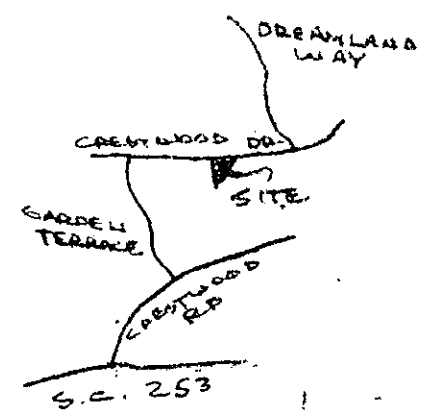

JUN 3 1985

NOTE: THIS PLAT BY OFFICE COMPUTATION ONLY. NO FIELD SURVEY.

R. B. BRUCE
SOUTH CAROLINA
REG. 1952

R.B. BRUCE PLS #1952

Recordable Plat

CAROLINA SURVEYING & CO.
112 MALLY ST
GREENVILLE, S.C. 29609

3.0000