


FILED
GREENVILLE CO. S.C.
JUN 11 3 07 PM '85
DONNIE S. JAMES
R.M.C.

RETTIT

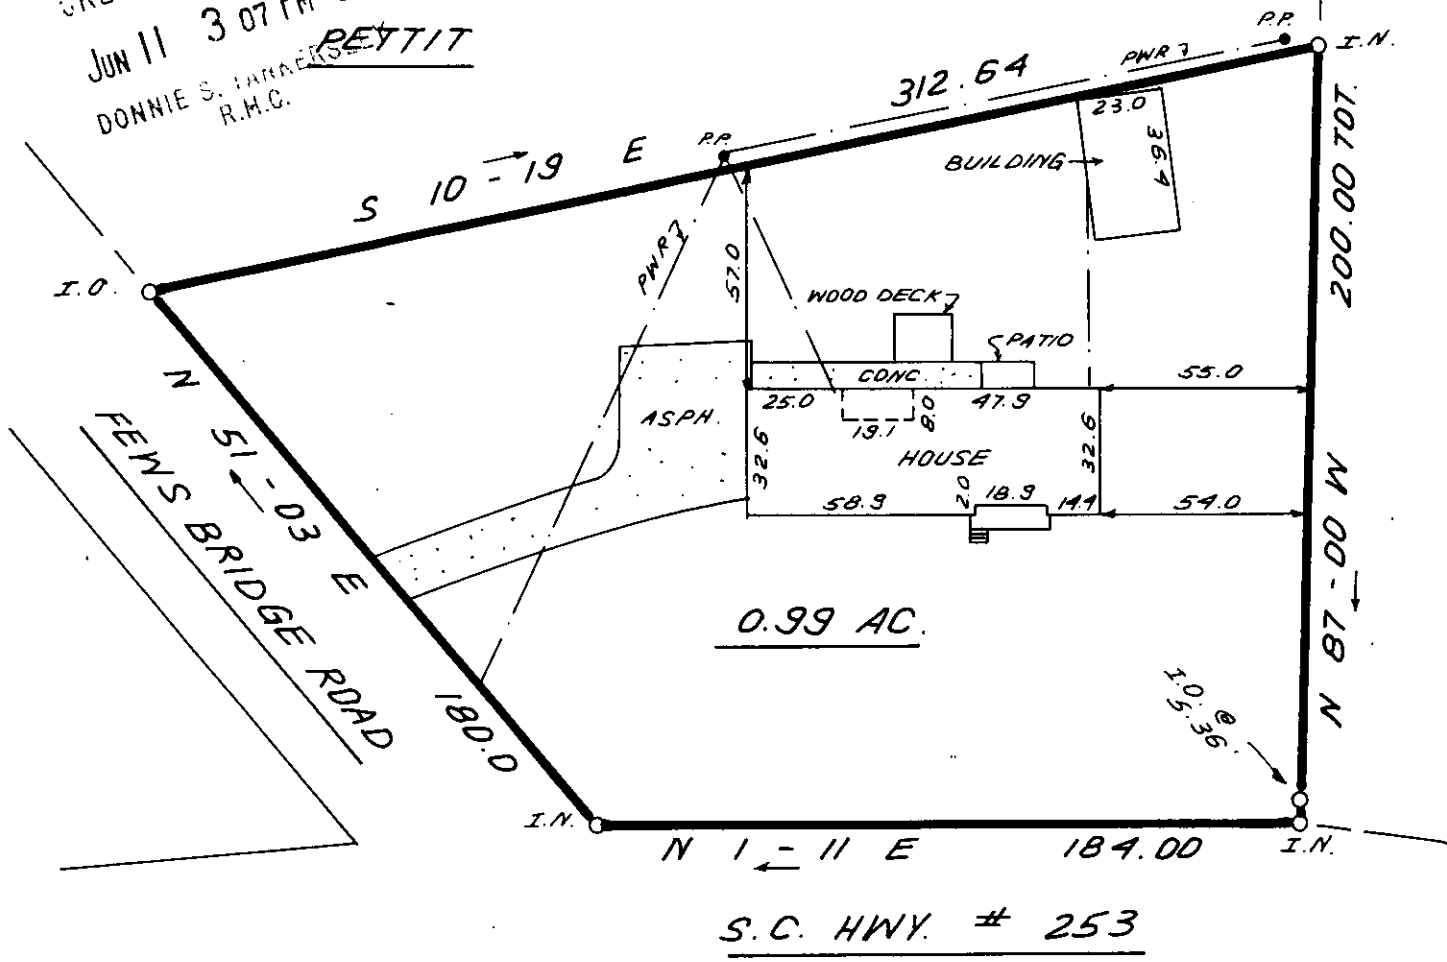

JUN 11 1985

11-Q-80 37807



THIS IS TO CERTIFY THAT THE PROPERTY SHOWN ON THIS PLAT WAS SURVEYED UNDER MY DIRECT SUPERVISION PROPERTY LINES AND IMPROVEMENTS SHOWN ARE LOCATED CORRECTLY AND THAT NO VISIBLE ENCROACHMENTS EXIST UNLESS OTHERWISE SHOWN. THIS PROPERTY IS NOT LOCATED IN A DESIGNATED FLOOD HAZARD AREA

SOUTH CAROLINA
REGISTERED LAND SURVEYOR
4781
JAMES R. FREELAND
RLS JAMES R. FREELAND
NO: 4781

STATE OF SOUTH CAROLINA
GREENVILLE COUNTY

FREELAND & ASSOCIATES
Engineers • Land Surveyors
318 WEST STONE AVENUE,
GREENVILLE, S.C.
(803) 271-4924

SURVEY FOR
JAMES E. KING
KATHRYN S. KING &

PLAT BOOK	
DEED BOOK	716 - 150
TAX MAP	641-2-1-4.1
PARTY CHIEF	B.G.
DRAWN	K.E.G.
DATE	5-17-85
DWG. NO.	13023